

A DESIGN FOR:

# THE HURWITZ RESIDENCE

PROJECT ADDRESS: 156 BARTON ROAD, STOW, MA


DOCUMENTS ISSUED FOR: FOR ZONING REVIEW. NOT FOR PERMIT OR CONSTRUCTION.

SET FIRST ISSUED: SEPTEMBER 28, 2021

DRAWING DIRECTORY

| SHEET #                   | SHEET NAME               | SHEET FIRST ISSUED | CURRENT REVISION DATE |
|---------------------------|--------------------------|--------------------|-----------------------|
| A0.2                      | DESIGNER FOUNDATION PLAN | SEPTEMBER 28, 2021 |                       |
| 1. ARCHITECTURAL DRAWINGS |                          |                    |                       |
| A0.0                      | COVER PAGE               | SEPTEMBER 28, 2021 |                       |
| A0.1                      | PERSPECTIVES             | SEPTEMBER 28, 2021 |                       |
| A0.3                      | SITE PLAN                | SEPTEMBER 28, 2021 |                       |
| A0.4                      | BASEMENT PLAN            | SEPTEMBER 28, 2021 |                       |
| A1.1                      | FIRST FLOOR PLAN         | SEPTEMBER 28, 2021 |                       |
| A1.2                      | SECOND FLOOR PLAN        | SEPTEMBER 28, 2021 |                       |
| A1.3                      | ROOF PLAN                | SEPTEMBER 28, 2021 |                       |
| A2.1                      | EXTERIOR ELEVATIONS      | SEPTEMBER 28, 2021 |                       |
| A2.2                      | EXTERIOR ELEVATIONS      | SEPTEMBER 28, 2021 |                       |

AREA PLANS

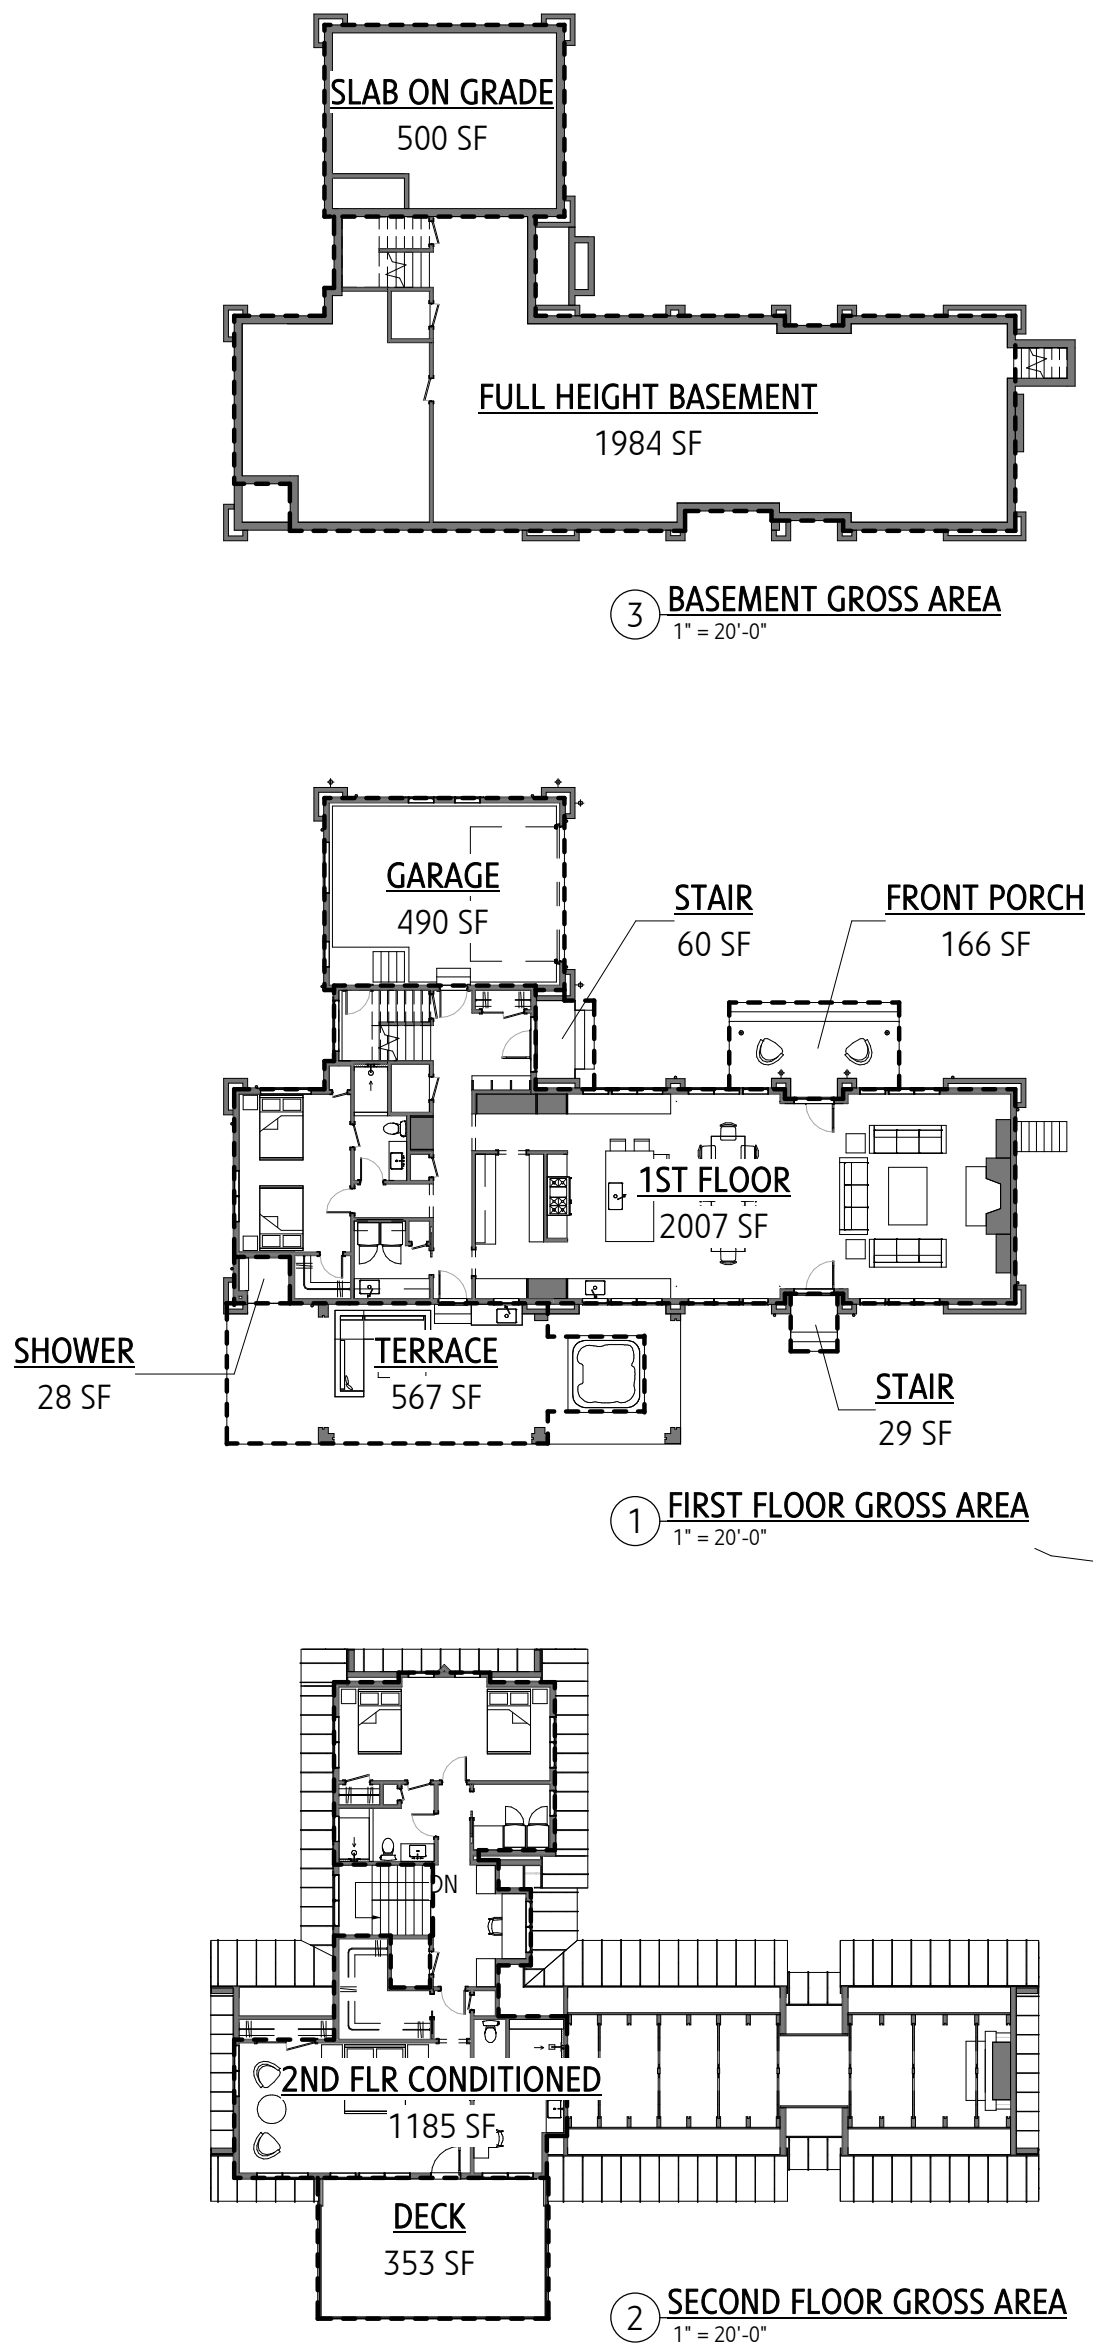


PROJECT DIRECTORY

DESIGNER:  
PRESTON DESIGN, INC.  
PRINCIPAL DESIGNER: NICHOLAS TROY PRESTON  
EMAIL: NICHOLASPRESTONDESIGN@GMAIL.COM  
PHONE: 401.573.2922  
WEBSITE: WWW.PRESTONDESIGN.COM

STRUCTURAL ENGINEER:  
TBD


PERSPECTIVES

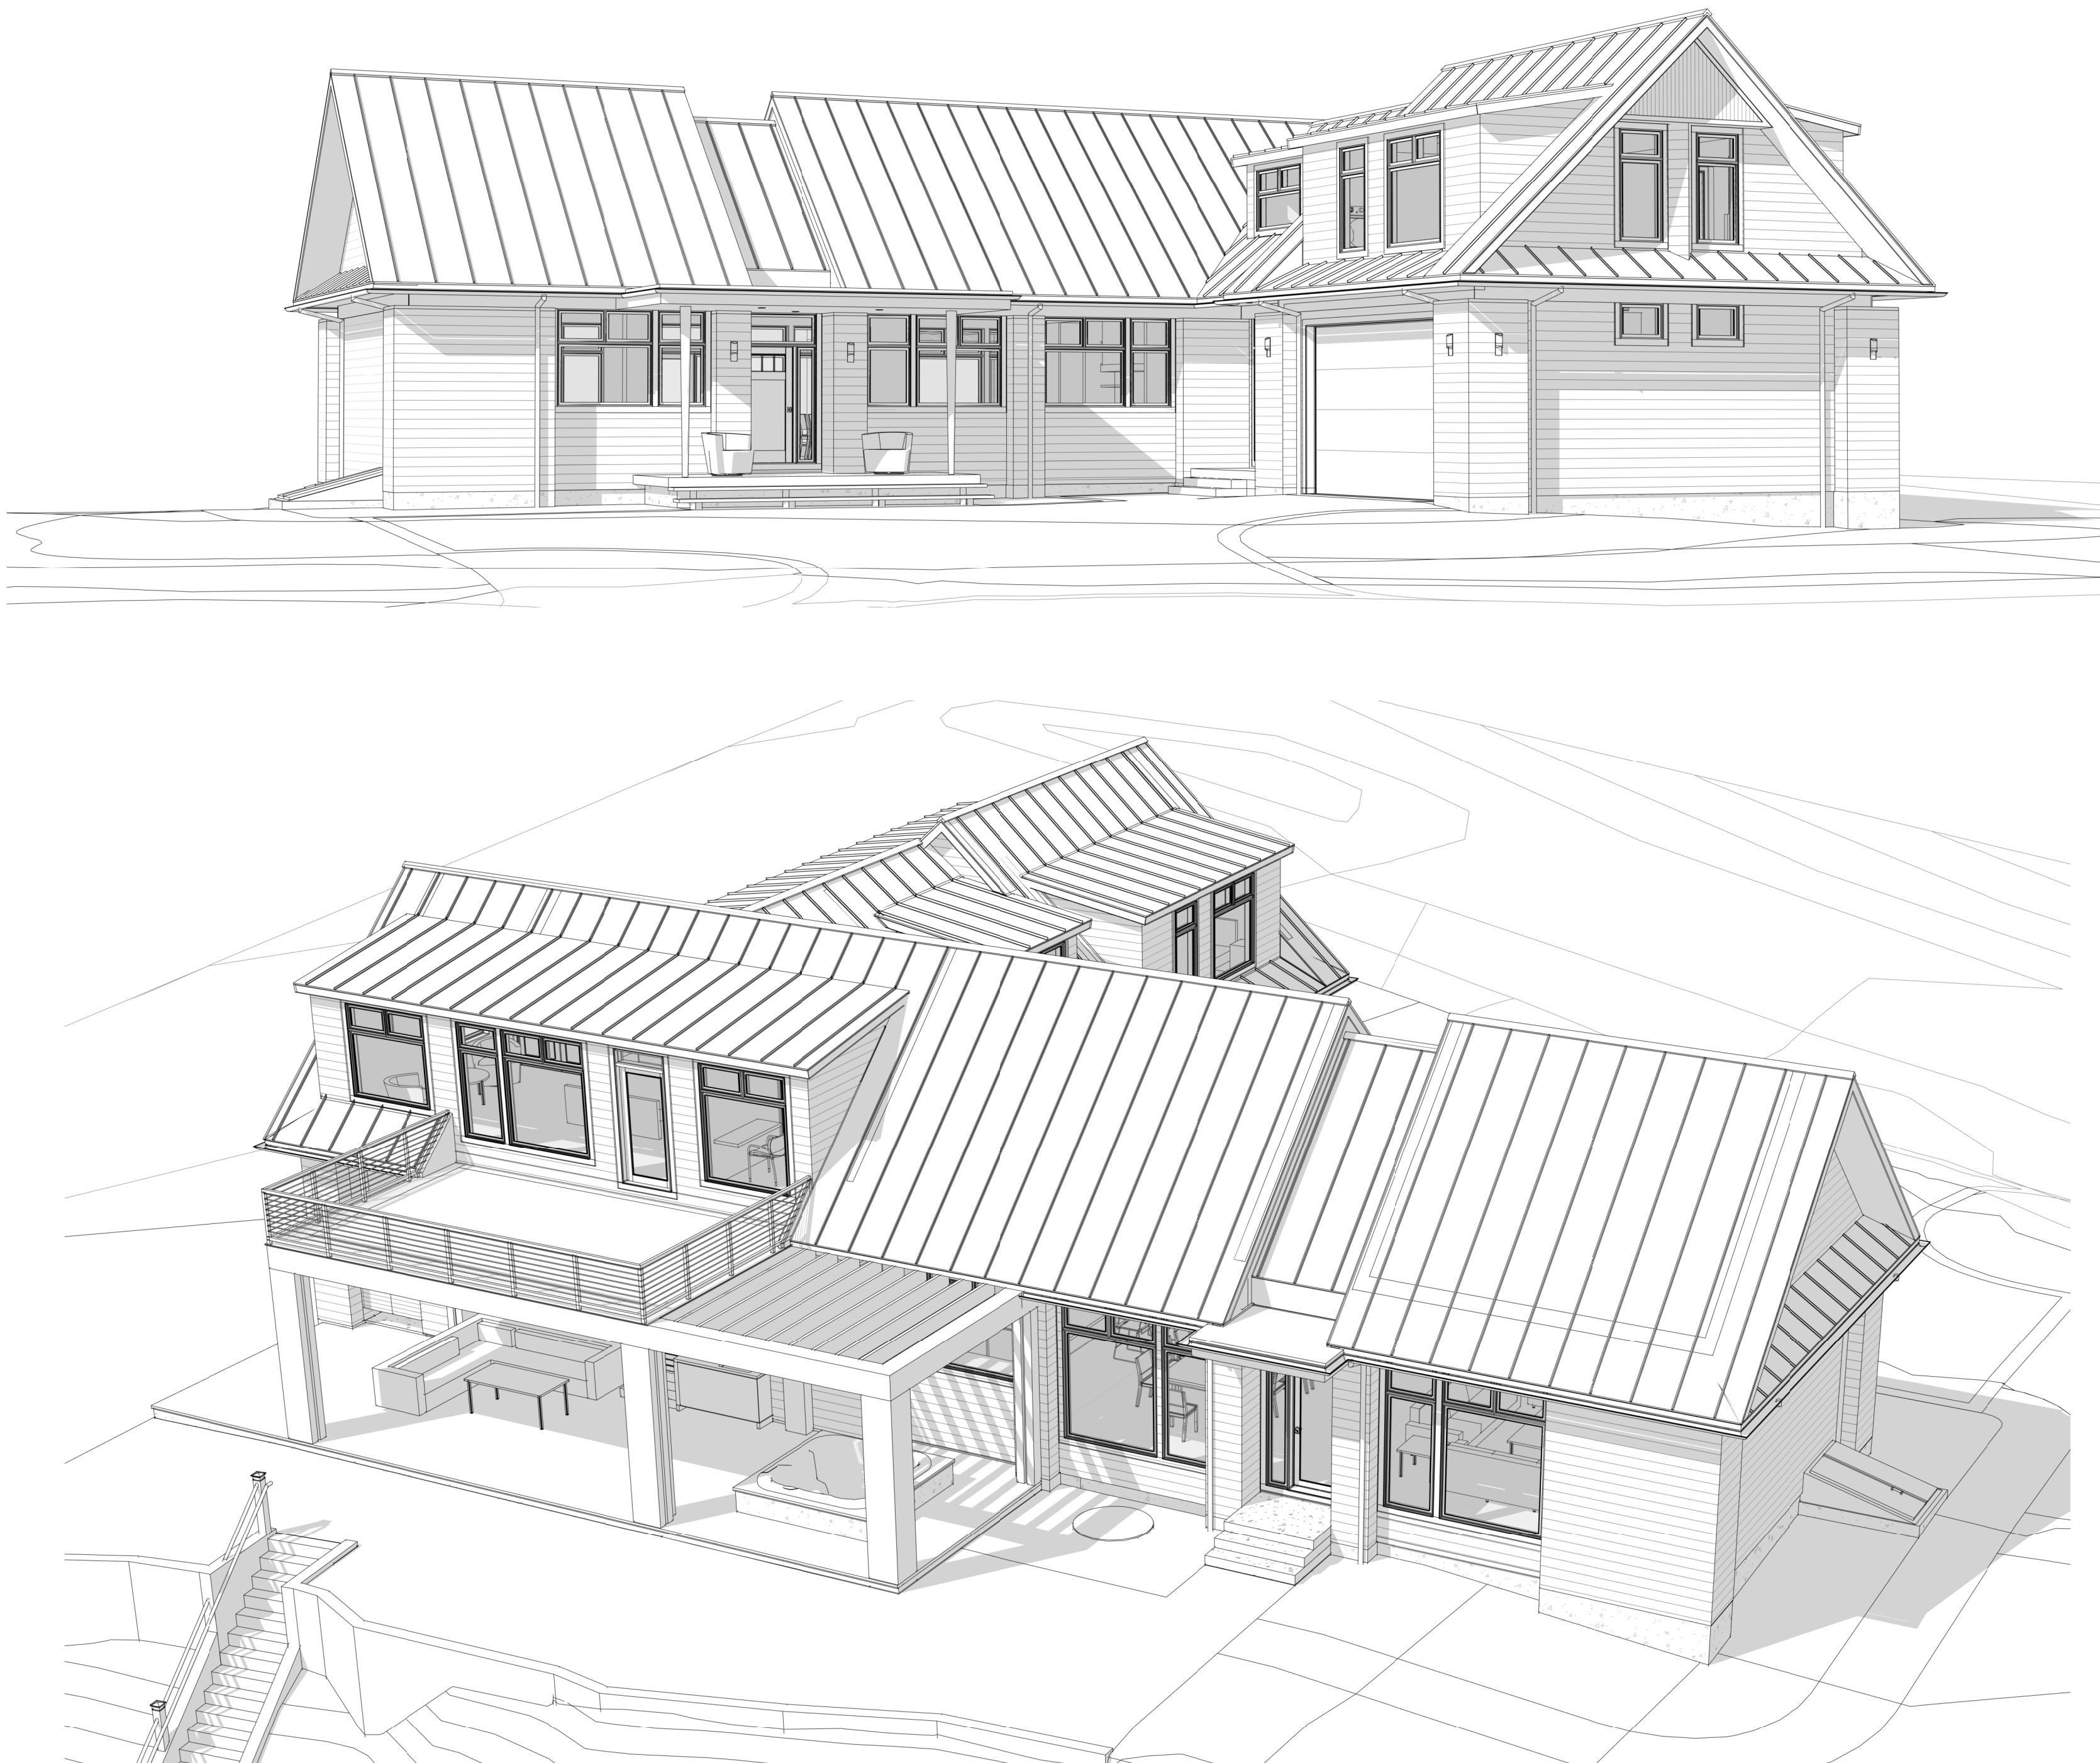

PROJECT DESCRIPTION

A NEW SINGLE FAMILY HOME

LOCUS MAP

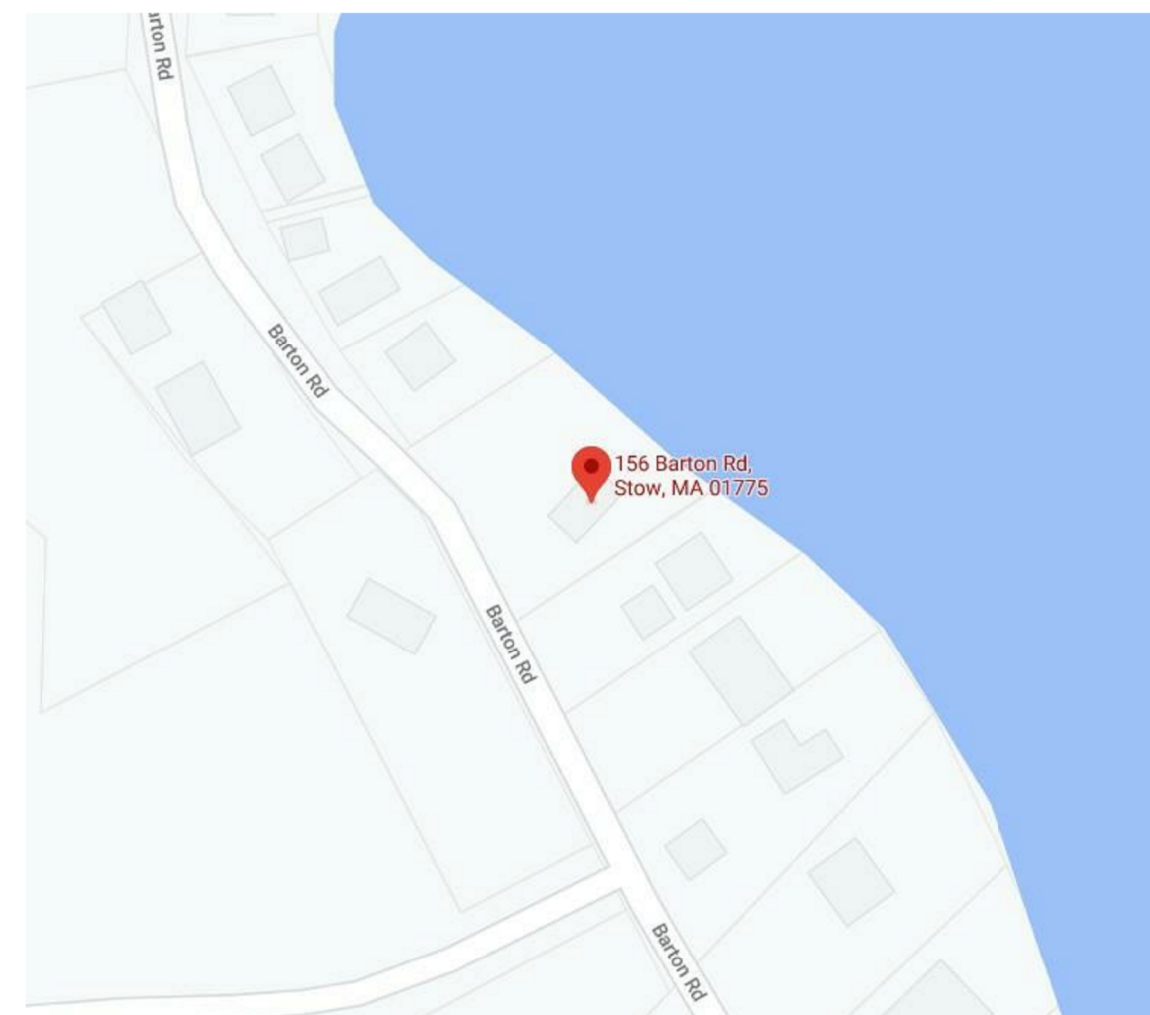

THIS DRAWING SHEET SHALL NOT BE USED FOR PERMIT OR CONSTRUCTION UNTIL IT HAS BEEN COORDINATED WITH FRAMING AND FOUNDATION DRAWINGS THAT ARE BOTH DRAWN AND STAMPED BY A QUALIFIED STRUCTURAL ENGINEER WHO IS LICENSED IN THE STATE WHERE THE PROJECT IS LOCATED.

PRESTON DESIGN INC

50 MAGNOLIA WAY  
BRIDGEWATER, MA 02324  
DIRECT: 401.573.2922  
EMAIL: nicholasprestondesign@gmail.com  
WWW.PRESTONDESIGN.COM  
PDF FILE NAME:  
016-156-Barton-Road-Site-Plan-Review-September-28-2021

PROJECT NAME:  
THE HURWITZ RESIDENCE

PROJECT ADDRESS:  
156 BARTON ROAD, STOW, MA

DOCUMENTS ISSUED FOR: FOR ZONING REVIEW. NOT FOR PERMIT OR CONSTRUCTION.



SHEET NAME:  
COVER PAGE

SHEET FIRST  
ISSUED: SEPTEMBER 28, 2021  
REVISED:  
SCALE: 1" = 20'-0"  
CLIENT: SAM & SANDY HURWITZ

PROJECT #:  
SHEET #:

233

A0.0

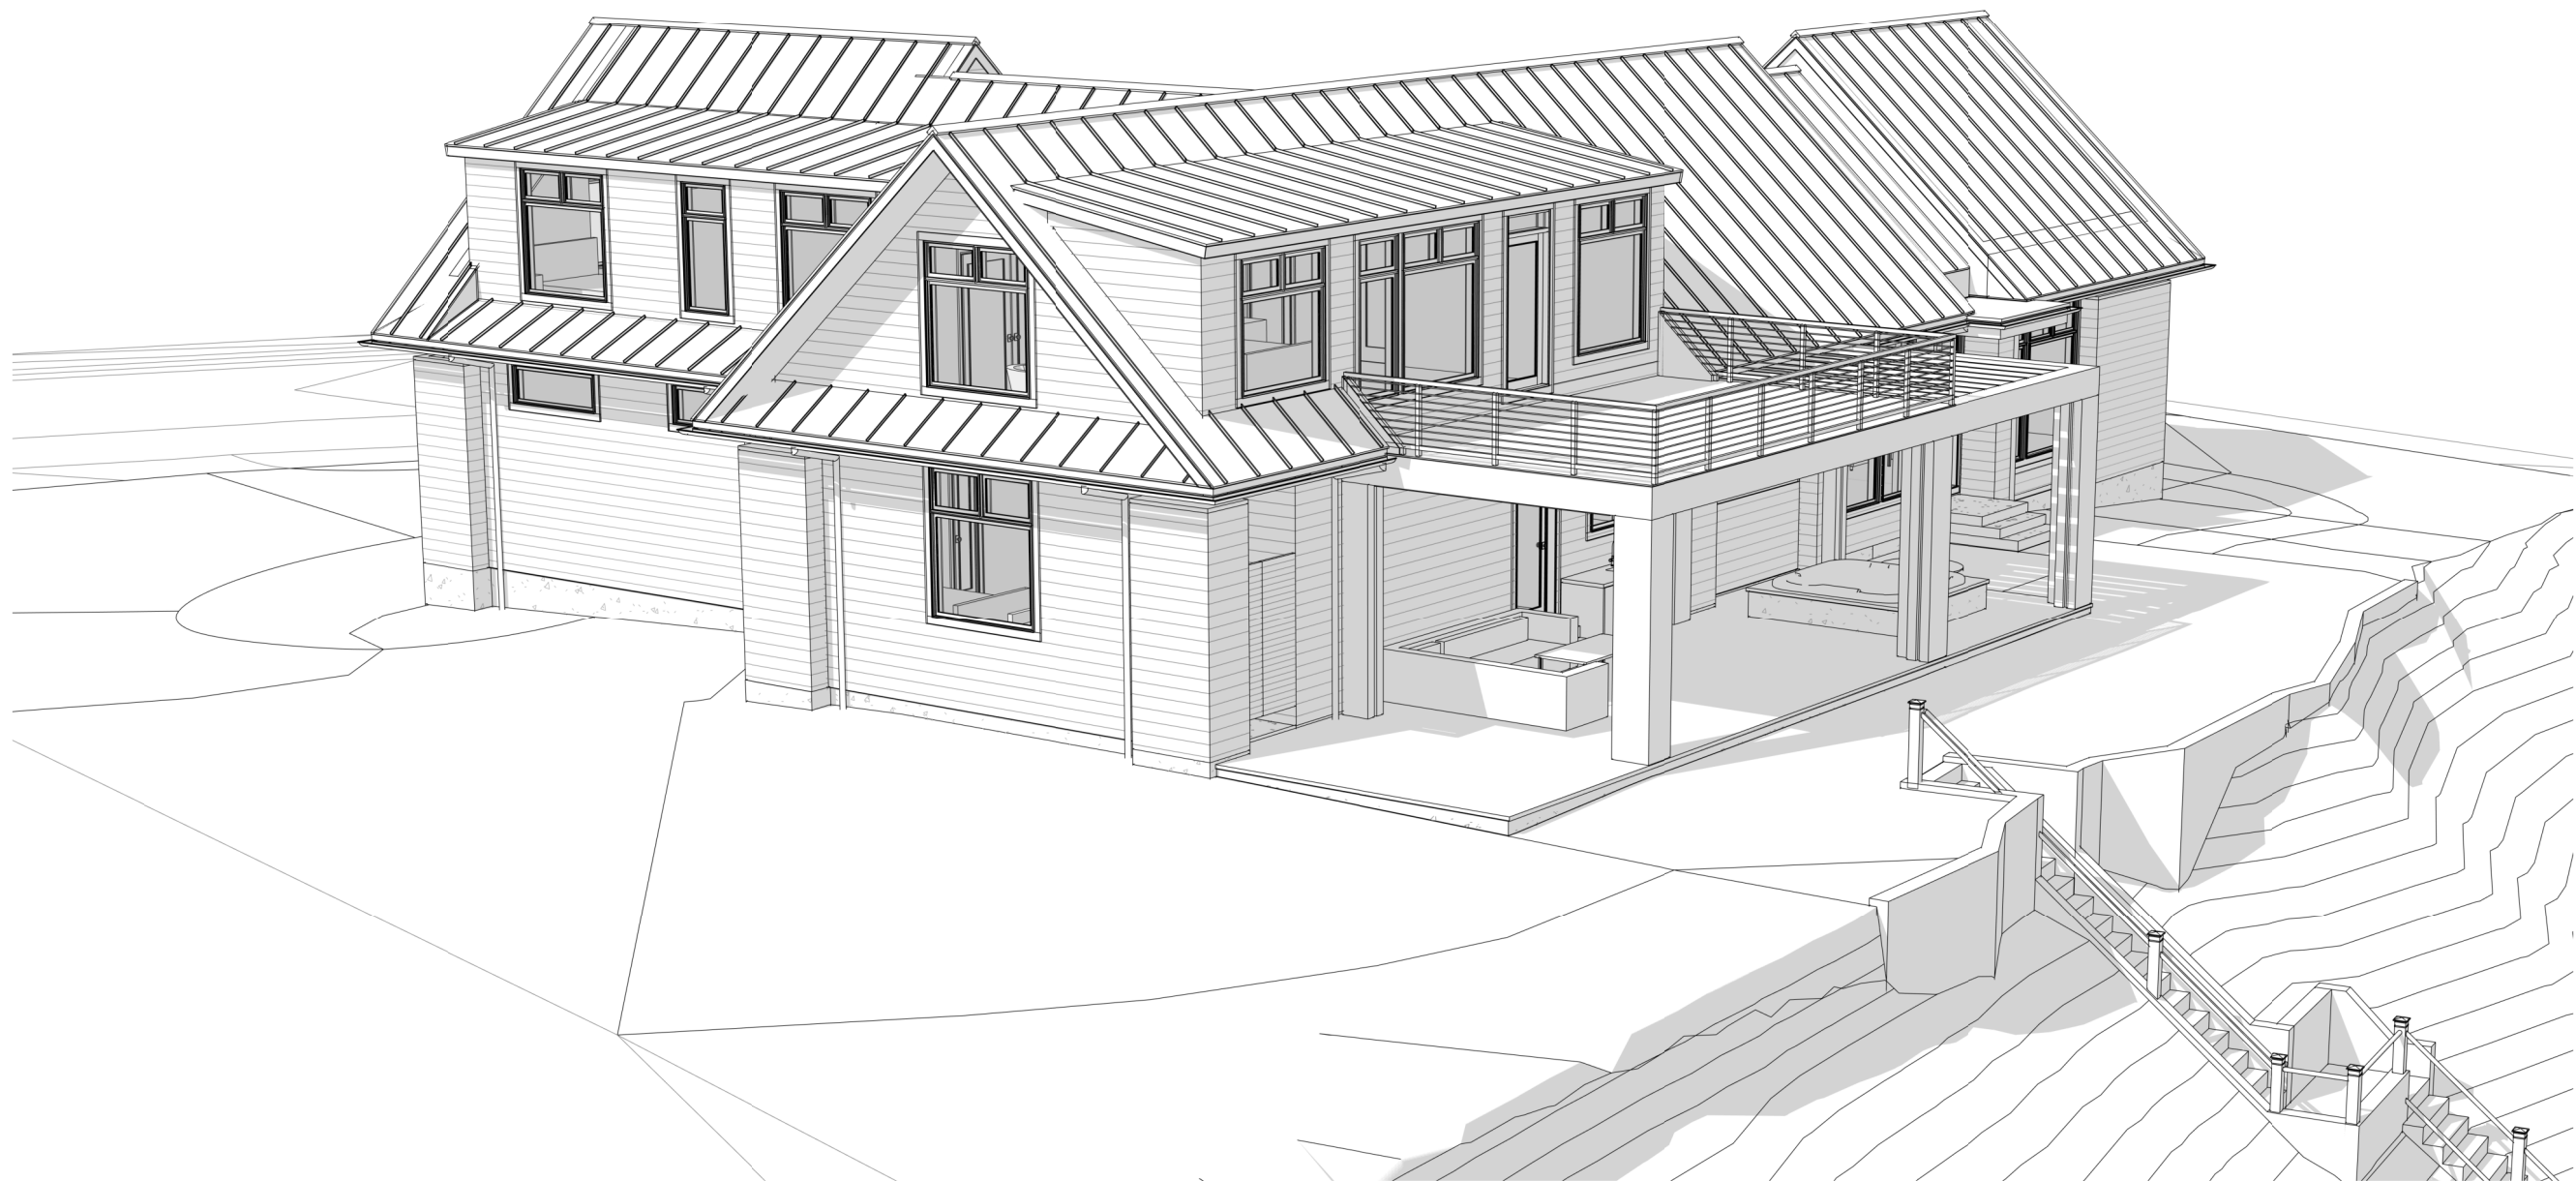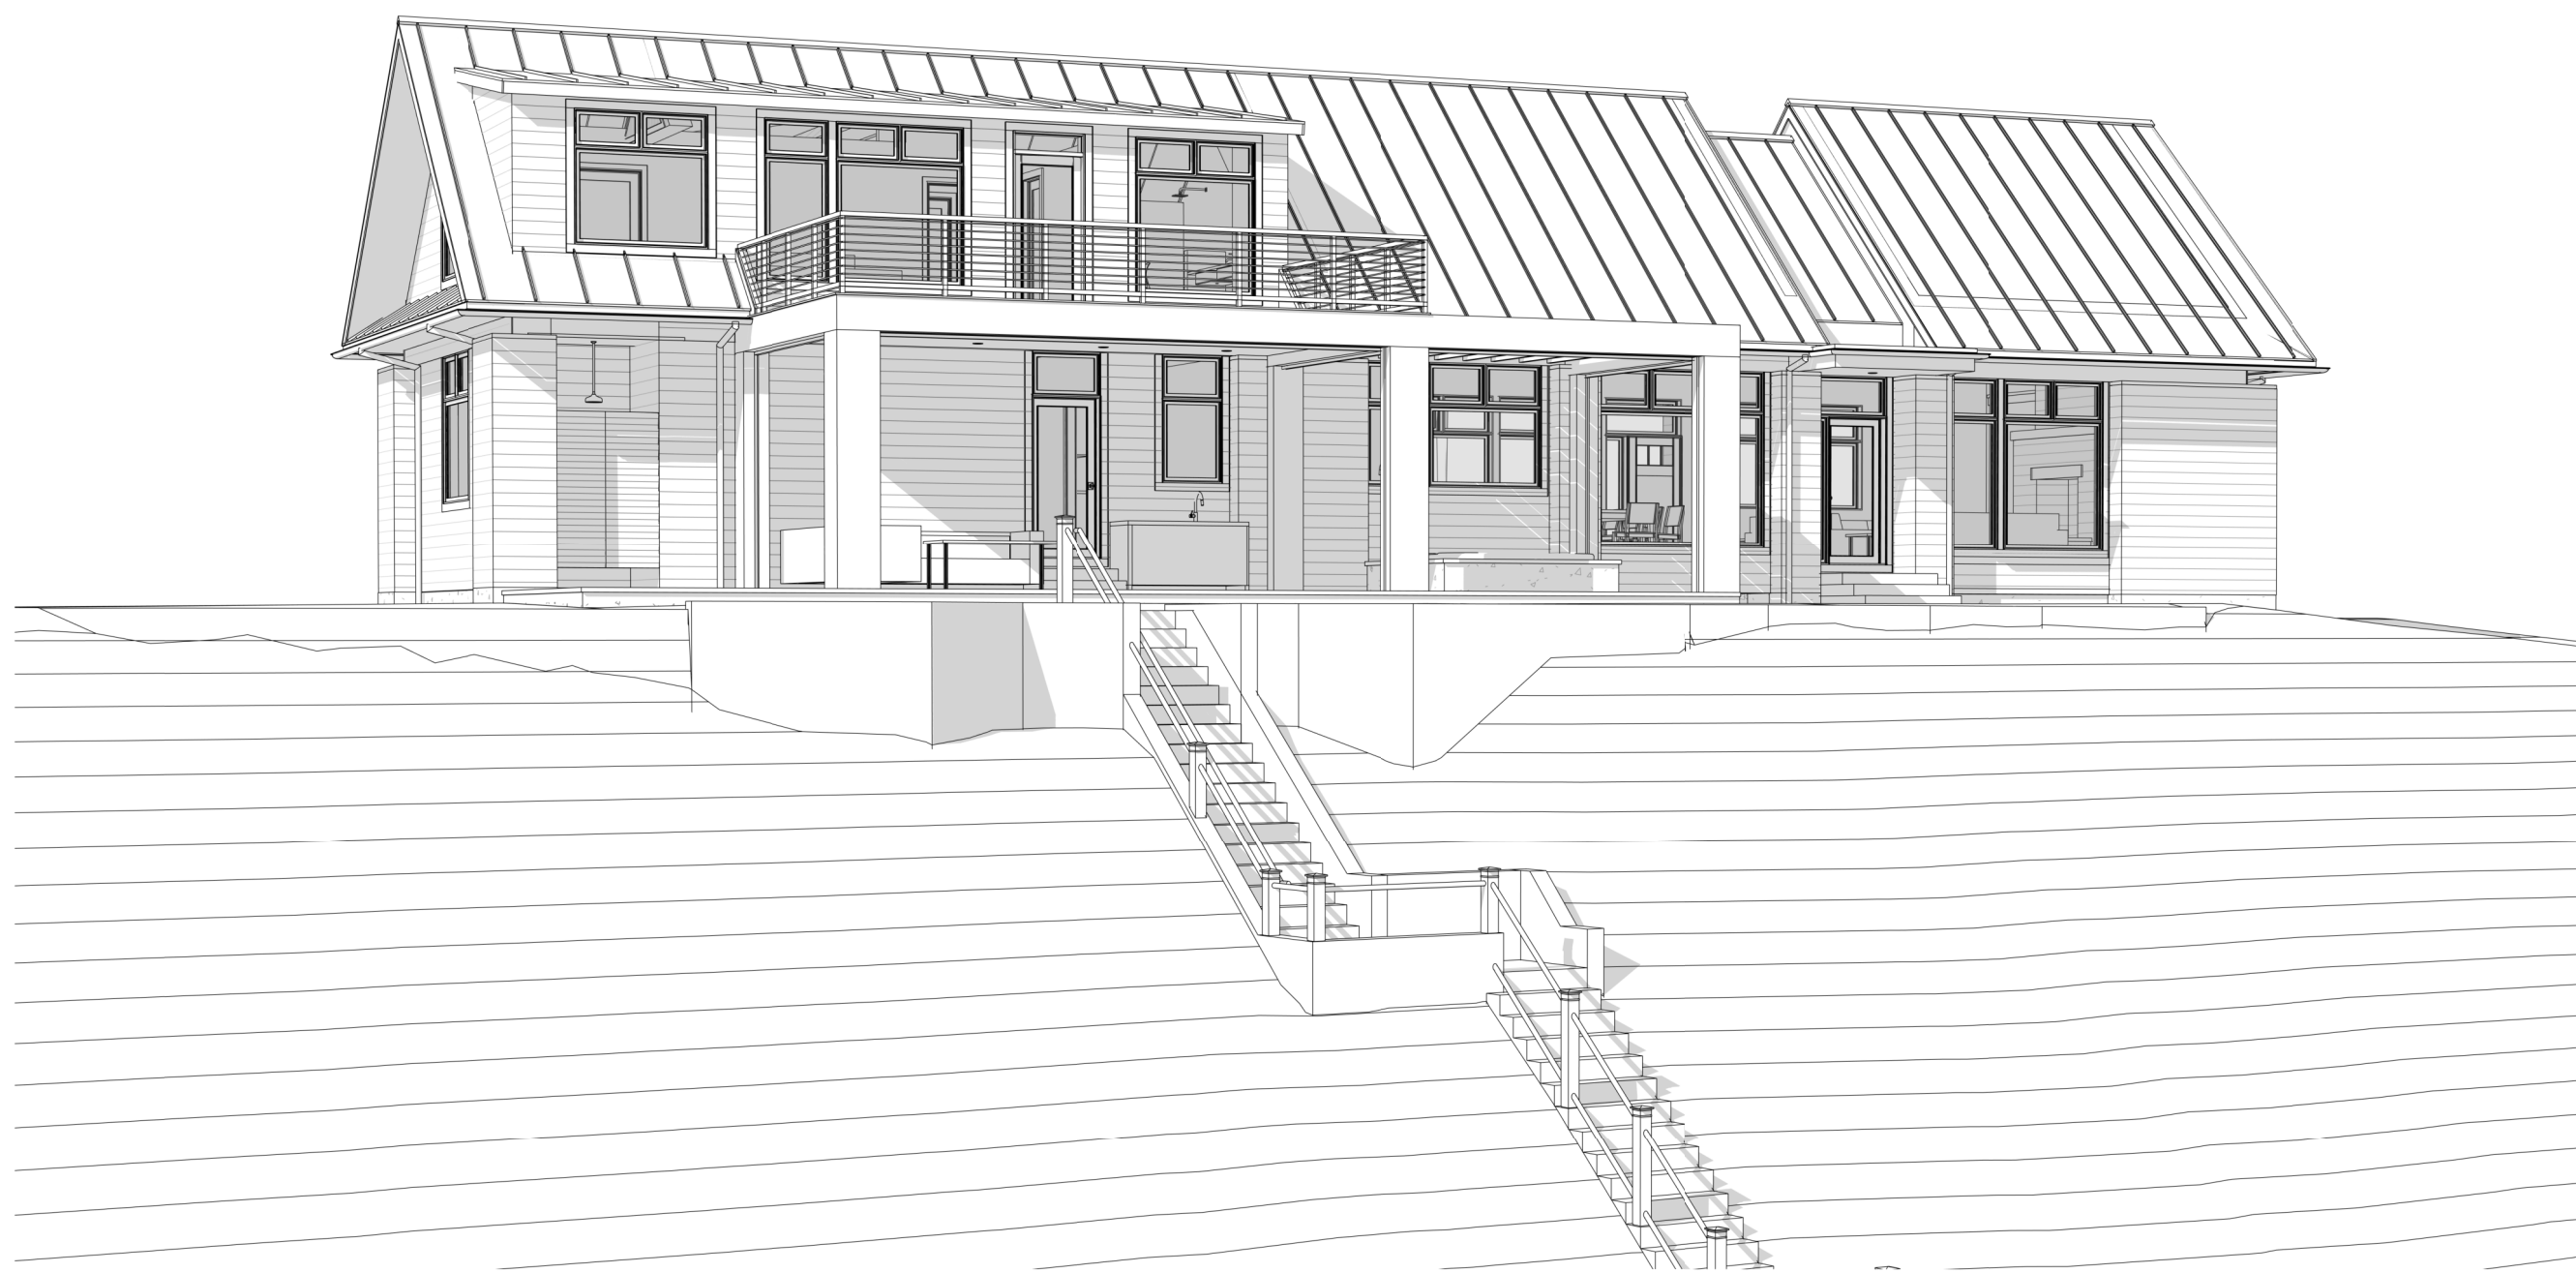

SHEET NAME:

PERSPECTIVES

SHEET FIRST  
ISSUED: SEPTEMBER 28, 2021  
REVISED:  
SCALE:  
CLIENT: SAM & SANDY HURWITZ

PROJECT #: 233  
SHEET #:

A0.1

PROJECT NAME:

THE HURWITZ RESIDENCE


PROJECT ADDRESS:

156 BARTON ROAD, STOW, MA

DOCUMENTS ISSUED FOR: FOR ZONING REVIEW, NOT FOR PERMIT OR CONSTRUCTION.


PRESTON DESIGN INC


50 MAGNOLIA WAY  
BRIDGEWATER, MA 02324  
DIRECT: 401.573.2922  
EMAIL: nicholas@preston-design.com  
PHONE: 401.573.2922  
PDF FILE NAME:  
016-156-Barton-Road-Site-Plan-Review-September-28-2021

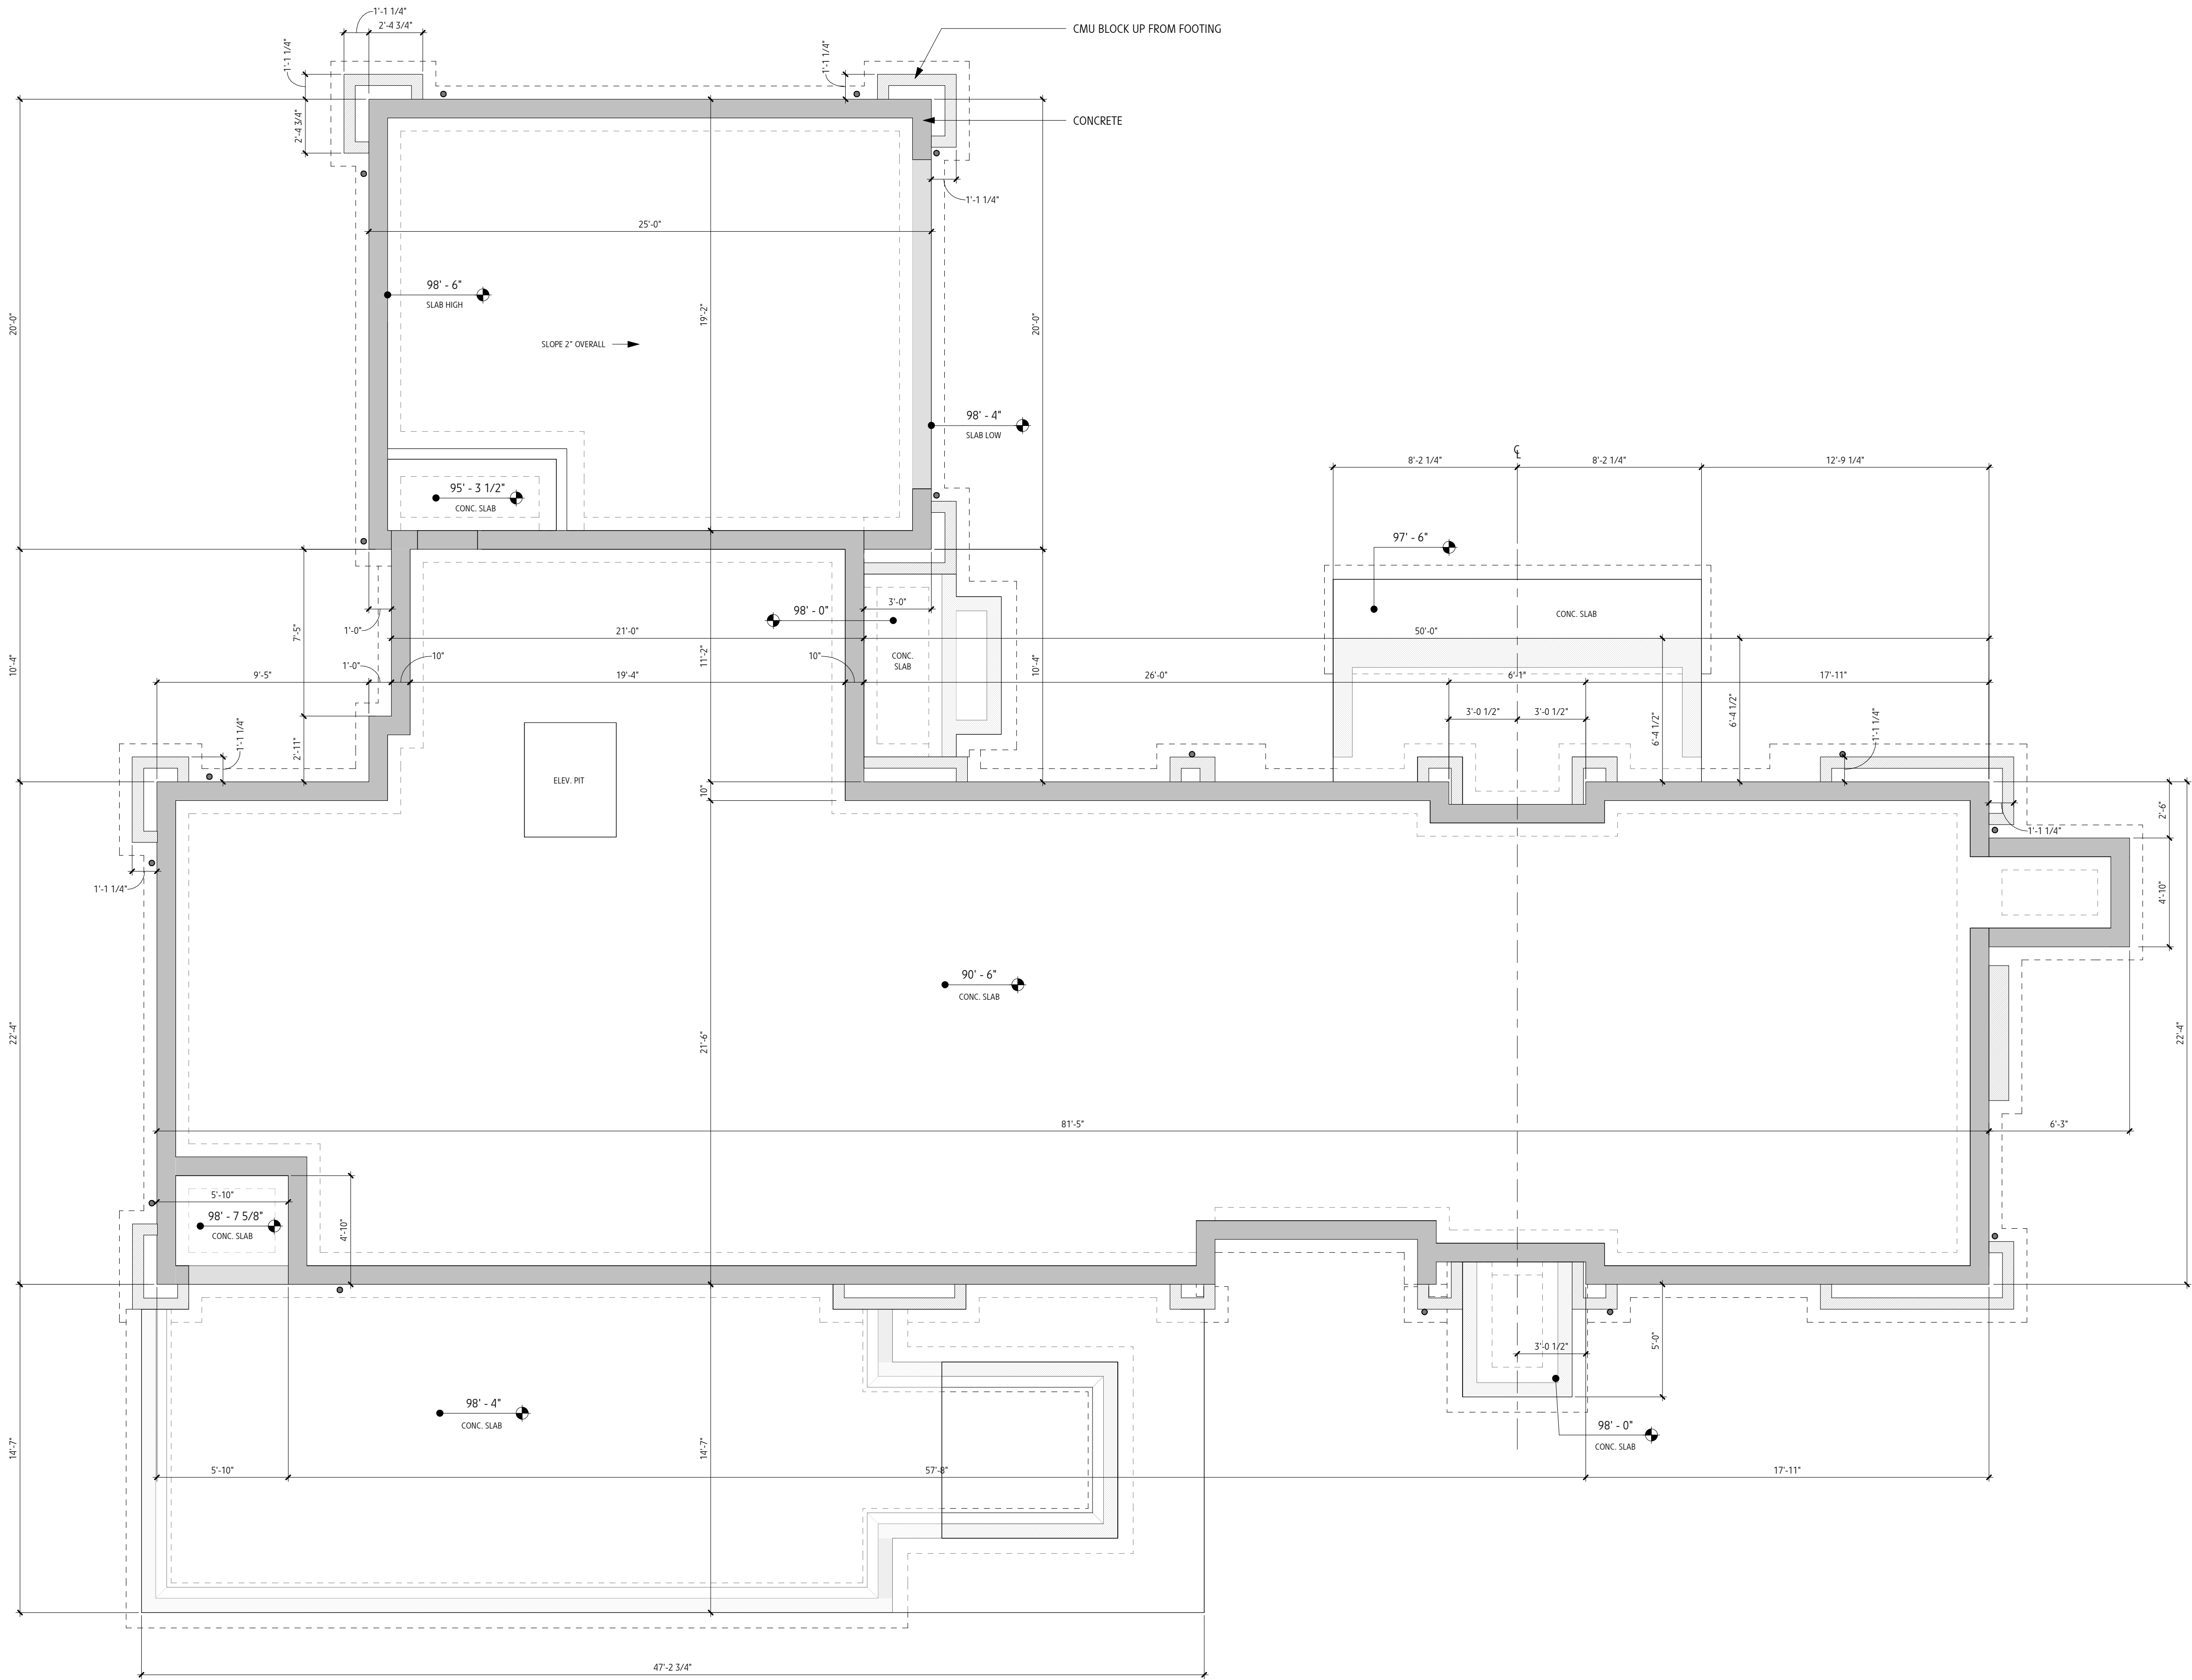


1 FOUNDATION PLAN  
1/4" = 1'-0"

THIS DRAWING SHEET SHALL NOT BE USED FOR PERMIT OR CONSTRUCTION UNTIL IT HAS BEEN COORDINATED WITH FRAMING AND FOUNDATION DRAWINGS THAT ARE BOTH DRAWN AND STAMPED BY A QUALIFIED STRUCTURAL ENGINEER WHO IS LICENSED IN THE STATE WHERE THE PROJECT IS LOCATED.

 

 

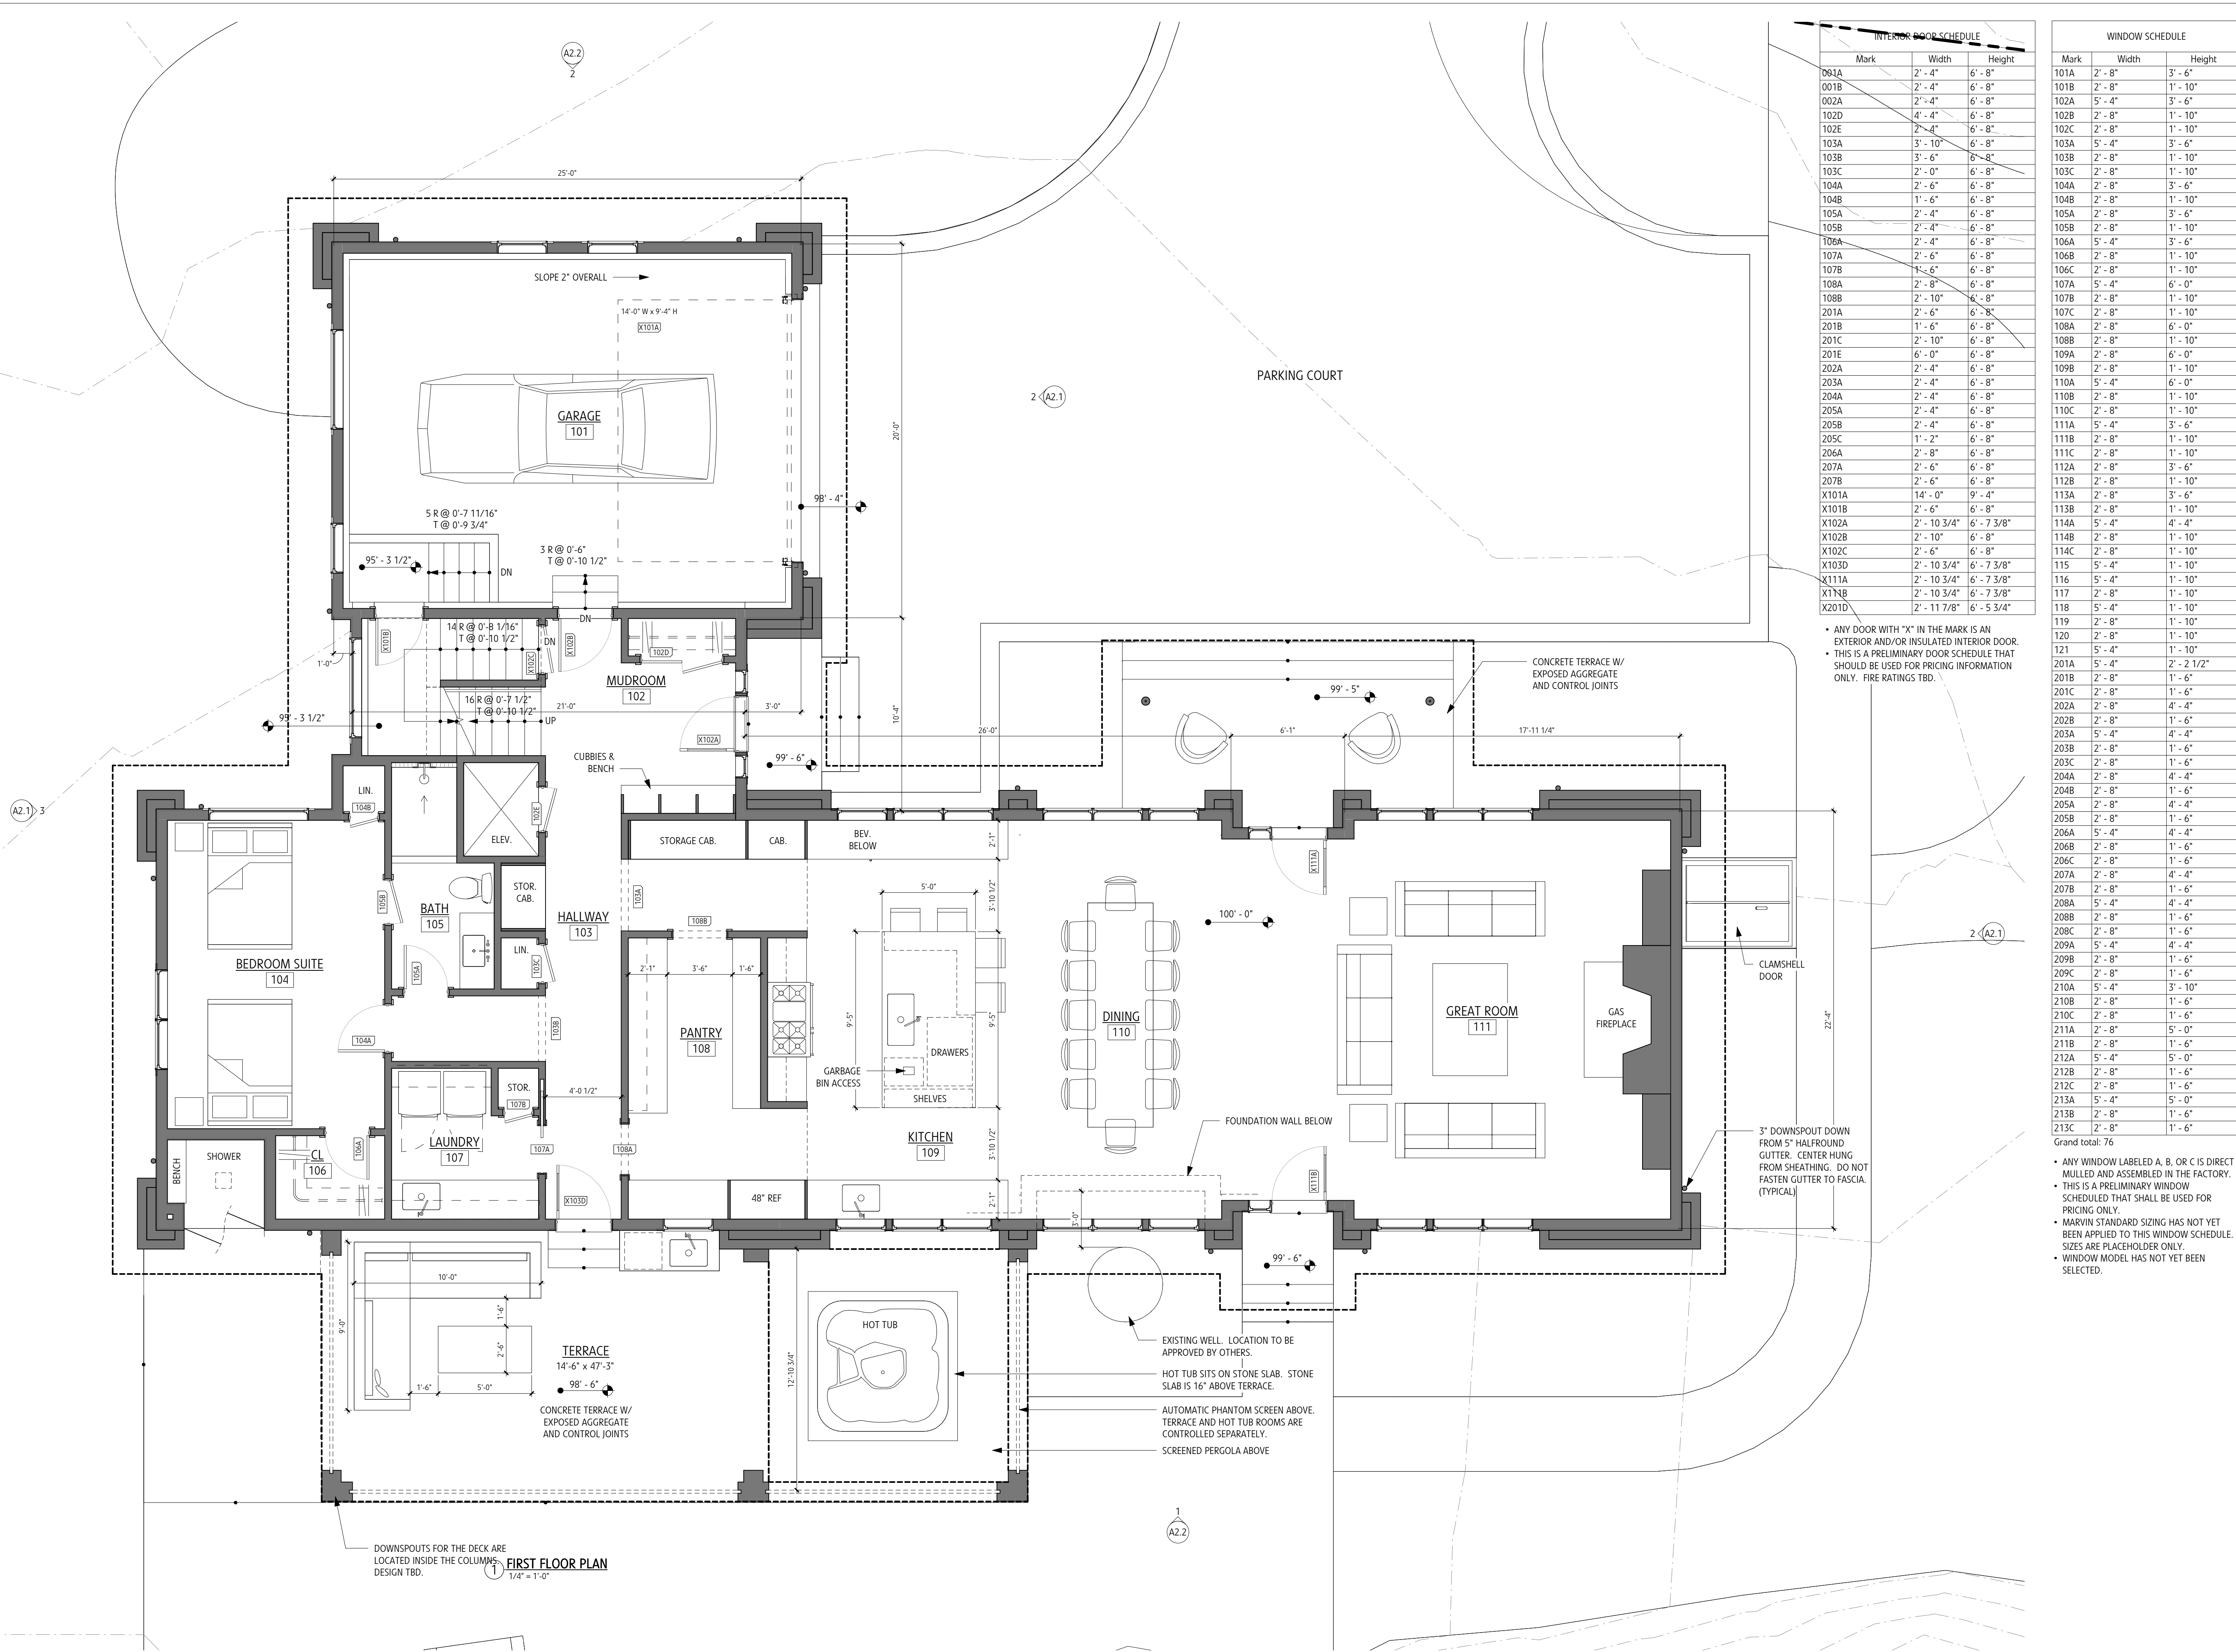

| INTERIOR DOOR SCHEDULE |            |           |
|------------------------|------------|-----------|
| Mark                   | Width      | Height    |
| 001A                   | 2'-4"      | 6'-8"     |
| 001B                   | 2'-4"      | 6'-8"     |
| 002A                   | 2'-4"      | 6'-8"     |
| 102D                   | 4'-4"      | 6'-8"     |
| 102E                   | 2'-4"      | 6'-8"     |
| 103A                   | 3'-10"     | 6'-8"     |
| 103B                   | 3'-6"      | 6'-8"     |
| 103C                   | 2'-0"      | 6'-8"     |
| 104A                   | 2'-6"      | 6'-8"     |
| 104B                   | 1'-6"      | 6'-8"     |
| 105A                   | 2'-4"      | 6'-8"     |
| 105B                   | 2'-4"      | 6'-8"     |
| 106A                   | 2'-4"      | 6'-8"     |
| 107A                   | 2'-6"      | 6'-8"     |
| 107B                   | 2'-6"      | 6'-8"     |
| 108A                   | 2'-8"      | 6'-8"     |
| 108B                   | 2'-10"     | 6'-8"     |
| 201A                   | 2'-6"      | 6'-8"     |
| 201B                   | 1'-6"      | 6'-8"     |
| 201C                   | 2'-10"     | 6'-8"     |
| 201E                   | 6'-0"      | 6'-8"     |
| 202A                   | 2'-4"      | 6'-8"     |
| 203A                   | 2'-4"      | 6'-8"     |
| 204A                   | 2'-4"      | 6'-8"     |
| 205A                   | 2'-4"      | 6'-8"     |
| 205B                   | 2'-4"      | 6'-8"     |
| 205C                   | 1'-2"      | 6'-8"     |
| 206A                   | 2'-8"      | 6'-8"     |
| 207A                   | 2'-6"      | 6'-8"     |
| 207B                   | 2'-6"      | 6'-8"     |
| X101A                  | 14'-0"     | 9'-4"     |
| X101B                  | 2'-6"      | 6'-8"     |
| X102A                  | 2'-10 3/4" | 6'-7 3/8" |
| X102B                  | 2'-10"     | 6'-8"     |
| X102C                  | 2'-6"      | 6'-8"     |
| X103D                  | 2'-10 3/4" | 6'-7 3/8" |
| X111A                  | 2'-10 3/4" | 6'-7 3/8" |
| X1N8                   | 2'-10 3/4" | 6'-7 3/8" |
| X201D                  | 2'-11 7/8" | 6'-5 3/4" |

| WINDOW SCHEDULE |       |           |
|-----------------|-------|-----------|
| Mark            | Width | Height    |
| 101A            | 2'-8" | 3'-6"     |
| 101B            | 2'-8" | 1'-10"    |
| 102A            | 5'-4" | 3'-6"     |
| 102B            | 2'-8" | 1'-10"    |
| 102C            | 2'-8" | 1'-10"    |
| 103A            | 5'-4" | 3'-6"     |
| 103B            | 2'-8" | 1'-10"    |
| 103C            | 2'-8" | 1'-10"    |
| 104A            | 2'-8" | 3'-6"     |
| 104B            | 2'-8" | 1'-10"    |
| 105A            | 2'-8" | 3'-6"     |
| 105B            | 2'-8" | 1'-10"    |
| 106A            | 5'-4" | 3'-6"     |
| 106B            | 2'-8" | 1'-10"    |
| 106C            | 2'-8" | 1'-10"    |
| 107A            | 5'-4" | 6'-0"     |
| 107B            | 2'-8" | 1'-10"    |
| 107C            | 2'-8" | 1'-10"    |
| 108A            | 2'-8" | 6'-0"     |
| 108B            | 2'-8" | 1'-10"    |
| 109A            | 2'-8" | 6'-0"     |
| 109B            | 2'-8" | 1'-10"    |
| 110A            | 5'-4" | 6'-0"     |
| 110B            | 2'-8" | 1'-10"    |
| 110C            | 2'-8" | 1'-10"    |
| 111A            | 5'-4" | 3'-6"     |
| 111B            | 2'-8" | 1'-10"    |
| 111C            | 2'-8" | 1'-10"    |
| 112A            | 2'-8" | 3'-6"     |
| 112B            | 2'-8" | 1'-10"    |
| 113A            | 2'-8" | 3'-6"     |
| 113B            | 2'-8" | 1'-10"    |
| 114A            | 5'-4" | 4'-4"     |
| 114B            | 2'-8" | 1'-10"    |
| 114C            | 2'-8" | 1'-10"    |
| 115             | 5'-4" | 1'-10"    |
| 116             | 5'-4" | 1'-10"    |
| 117             | 2'-8" | 1'-10"    |
| 118             | 5'-4" | 1'-10"    |
| 119             | 2'-8" | 1'-10"    |
| 120             | 2'-8" | 1'-10"    |
| 121             | 5'-4" | 1'-10"    |
| 201A            | 5'-4" | 2'-2 1/2" |
| 201B            | 2'-8" | 1'-6"     |
| 201C            | 2'-8" | 1'-6"     |
| 202A            | 2'-8" | 4'-4"     |
| 202B            | 2'-8" | 1'-6"     |
| 203A            | 5'-4" | 4'-4"     |
| 203B            | 2'-8" | 1'-6"     |
| 203C            | 2'-8" | 1'-6"     |
| 204A            | 2'-8" | 4'-4"     |
| 204B            | 2'-8" | 1'-6"     |
| 205A            | 2'-8" | 4'-4"     |
| 205B            | 2'-8" | 1'-6"     |
| 206A            | 5'-4" | 4'-4"     |
| 206B            | 2'-8" | 1'-6"     |
| 206C            | 2'-8" | 1'-6"     |
| 207A            | 2'-8" | 4'-4"     |
| 207B            | 2'-8" | 1'-6"     |
| 208A            | 5'-4" | 4'-4"     |
| 208B            | 2'-8" | 1'-6"     |
| 208C            | 2'-8" | 1'-6"     |
| 209A            | 5'-4" | 4'-4"     |
| 209B            | 2'-8" | 1'-6"     |
| 209C            | 2'-8" | 1'-6"     |
| 210A            | 5'-4" | 3'-10"    |
| 210B            | 2'-8" | 1'-6"     |
| 210C            | 2'-8" | 1'-6"     |
| 211A            | 2'-8" | 5'-0"     |
| 211B            | 2'-8" | 1'-6"     |
| 212A            | 5'-4" | 5'-0"     |
| 212B            | 2'-8" | 1'-6"     |
| 212C            | 2'-8" | 1'-6"     |
| 213A            | 5'-4" | 5'-0"     |
| 213B            | 2'-8" | 1'-6"     |
| 213C            | 2'-8" | 1'-6"     |
| Grand total: 76 |       |           |

- ANY DOOR WITH "X" IN THE MARK IS AN EXTERIOR AND/OR INSULATED INTERIOR DOOR.
- THIS IS A PRELIMINARY DOOR SCHEDULE THAT SHOULD BE USED FOR PRICING INFORMATION ONLY. FIRE RATINGS TBD.

- ANY WINDOW LABELED A, B, OR C IS DIRECT MULLED AND ASSEMBLED IN THE FACTORY.
- THIS IS A PRELIMINARY WINDOW SCHEDULED THAT SHALL BE USED FOR PRICING ONLY.
- MARVIN STANDARD SIZING HAS NOT YET BEEN APPLIED TO THIS WINDOW SCHEDULE. SIZES ARE PLACEHOLDER ONLY.
- WINDOW MODEL HAS NOT YET BEEN SELECTED.

FIRST FLOOR PLAN  
1/4" = 1'-0"

THIS DRAWING SHEET SHALL NOT BE USED FOR PERMIT OR CONSTRUCTION UNTIL IT HAS BEEN COORDINATED WITH FRAMING AND FOUNDATION DRAWINGS THAT ARE BOTH DRAWN AND STAMPED BY A QUALIFIED STRUCTURAL ENGINEER WHO IS LICENSED IN THE STATE WHERE THE PROJECT IS LOCATED.

PRESTON DESIGN INC

50 MAGNOLIA WAY  
BRIDGEWATER, MA 02324  
DIRECT: 401.533.2922  
EMAIL: info@preston-design.com  
PDF FILE NAME: 016-156-Barton-Road-Site-Plan-Review-September-28-2021

PROJECT NAME:

THE HURWITZ RESIDENCE

PROJECT ADDRESS:

156 BARTON ROAD, STOW, MA

REVISION #

DATE

SHEET NAME:

FIRST FLOOR PLAN


SHEET FIRST  
ISSUED: SEPTEMBER 28, 2021  
REVISED:  
SCALE: 1/4" = 1'-0"  
CLIENT: SAM & SANDY HURWITZ

PROJECT #:

233


SHEET #:

A1.1

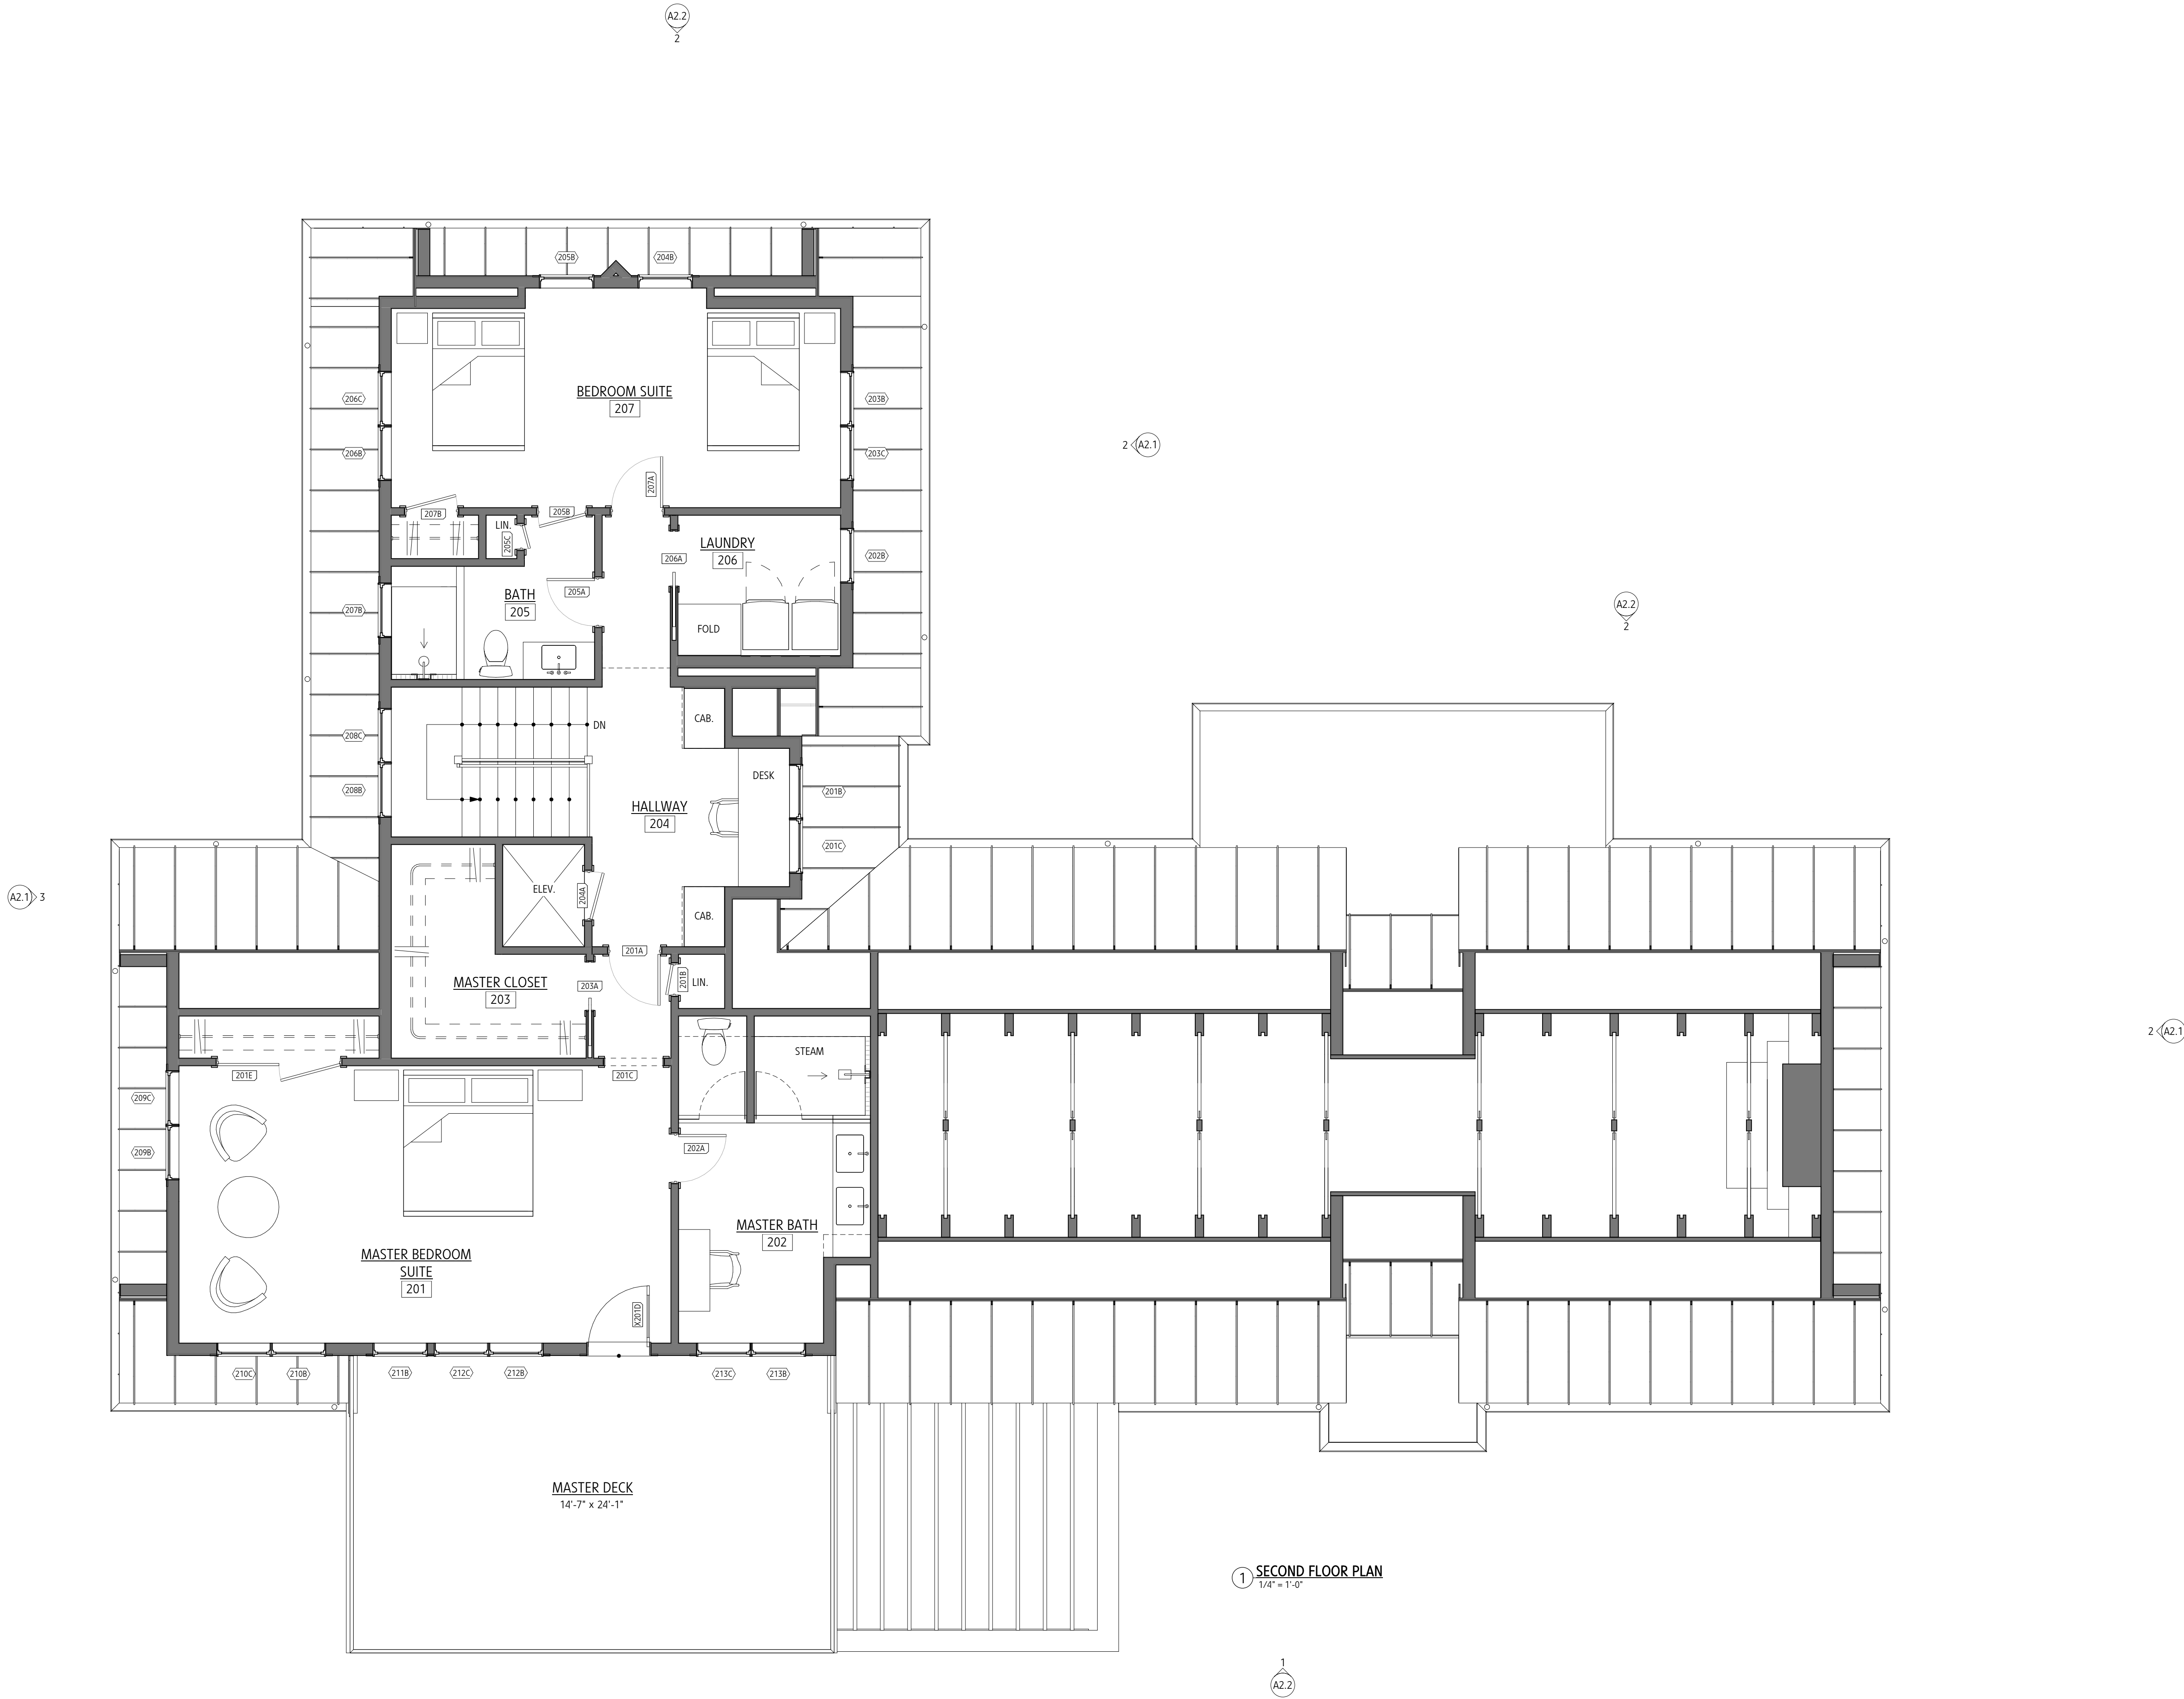

1 SECOND FLOOR PLAN  
1/4" = 1'-0"

THIS DRAWING SHEET SHALL NOT BE USED FOR PERMIT OR CONSTRUCTION UNTIL IT HAS BEEN COORDINATED WITH FRAMING AND FOUNDATION DRAWINGS THAT ARE BOTH DRAWN AND STAMPED BY A QUALIFIED STRUCTURAL ENGINEER WHO IS LICENSED IN THE STATE WHERE THE PROJECT IS LOCATED.

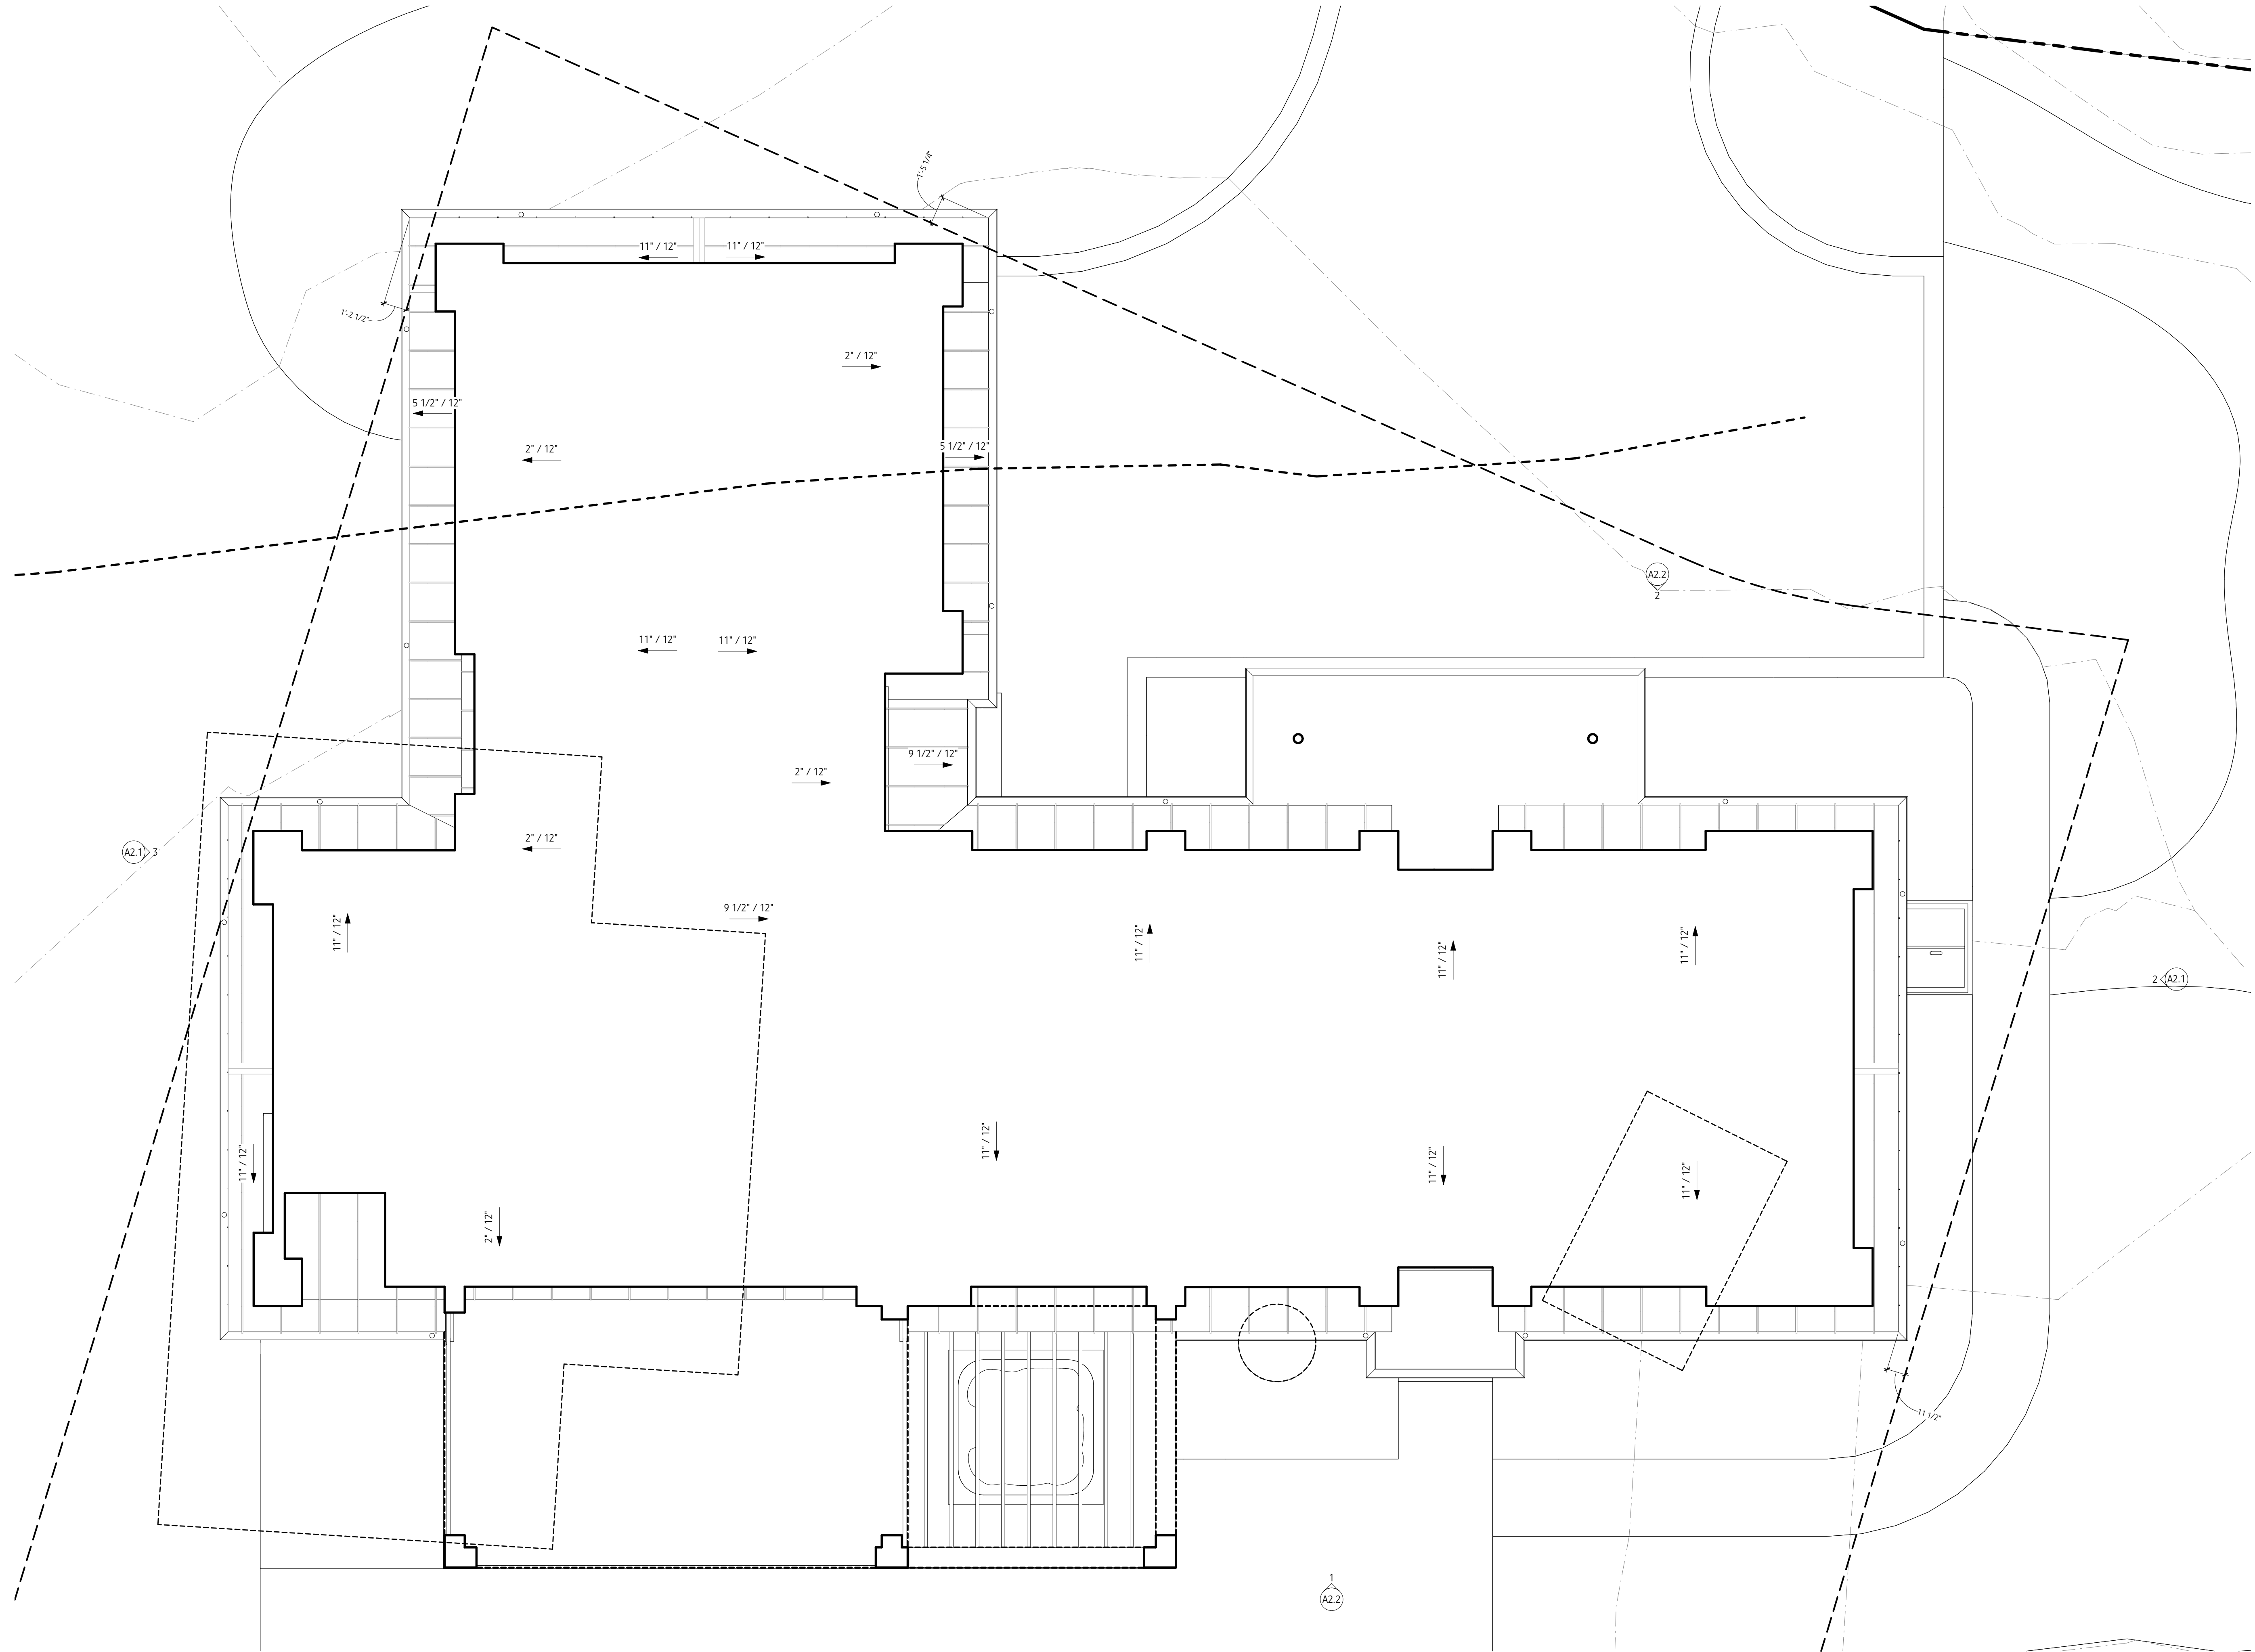

1 ROOF PLAN  
1/4" = 1'-0"

THIS DRAWING SHEET SHALL NOT BE USED FOR PERMIT OR CONSTRUCTION UNTIL IT HAS BEEN COORDINATED WITH FRAMING AND FOUNDATION DRAWINGS THAT ARE BOTH DRAWN AND STAMPED BY A QUALIFIED STRUCTURAL ENGINEER WHO IS LICENSED IN THE STATE WHERE THE PROJECT IS LOCATED.

SHEET NAME:

ROOF PLAN

SHEET FIRST  
ISSUED: SEPTEMBER 28, 2021  
REVISED:  
SCALE: 1/4" = 1'-0"  
CLIENT: SAM & SANDY HURWITZ

PROJECT #: 233  
SHEET #:

A1.3

PROJECT NAME:

THE HURWITZ RESIDENCE

PROJECT ADDRESS:

156 BARTON ROAD, STOW, MA

DOCUMENTS ISSUED FOR: FOR ZONING REVIEW. NOT FOR PERMIT OR CONSTRUCTION.

PRESTON DESIGN INC

50 MAGNOLIA WAY  
BRIDGEWATER, MA 02324  
DIRECT: 401.573.2922  
EMAIL: nicholas@preston-design.com  
PRESTON-DESIGN.COM  
PDF FILE NAME:

016-156-Barton-Road-Site-Plan-Review-September-28-2021



2 NORTH ELEVATION  
1/4" = 1'-0"



3 SOUTH ELEVATION  
1/4" = 1'-0"

THIS DRAWING SHEET SHALL NOT USED FOR PERMIT OR CONSTRUCTION UNTIL IT HAS BEEN COORDINATED WITH FRAMING AND FOUNDATION DRAWINGS THAT ARE BOTH DRAWN AND STAMPED BY A QUALIFIED STRUCTURAL ENGINEER WHO IS LICENSED IN THE STATE WHERE THE PROJECT IS LOCATED.



1 EAST ELEVATION  
1/4" = 1'-0"

SECOND FLOOR (FIN)  
110' - 0"

FIRST FLOOR (FIN)  
100' - 0"

BASEMENT (SLAB)  
90' - 6"



2 WEST ELEVATION  
1/4" = 1'-0"

SECOND FLOOR (FIN)  
110' - 0"

FIRST FLOOR (FIN)  
100' - 0"

BASEMENT (SLAB)  
90' - 6"

THIS DRAWING SHEET SHALL NOT BE USED FOR PERMIT OR CONSTRUCTION UNTIL IT HAS BEEN COORDINATED WITH FRAMING AND FOUNDATION DRAWINGS THAT ARE BOTH DRAWN AND STAMPED BY A QUALIFIED STRUCTURAL ENGINEER WHO IS LICENSED IN THE STATE WHERE THE PROJECT IS LOCATED.

PROJECT NAME:  
**THE HURWITZ RESIDENCE**

PROJECT ADDRESS:  
**156 BARTON ROAD, STOW, MA**

DOCUMENTS ISSUED FOR: FOR ZONING REVIEW. NOT FOR PERMIT OR CONSTRUCTION.

SHEET NAME:  
**EXTERIOR ELEVATIONS**

SHEET FIRST  
ISSUED: SEPTEMBER 28, 2021  
REVISED:  
SCALE: 1/4" = 1'-0"  
CLIENT: SAM & SANDY HURWITZ

PROJECT #: 233  
SHEET #:

**PRESTON DESIGN INC**

50 MAGNOLIA WAY  
BRIDGEWATER, MA 02324  
DIRECT: 401.523.2922  
EMAIL: nicholasprestondesign@gmail.com  
156 Barton Road, Stow, MA 02459  
PDF FILE NAME:  
016-156-Barton-Road-Site-Plan-Review-September-28-2021

| REVISION # | DATE |
|------------|------|
|            |      |
|            |      |
**A2.2**