



HAWK DESIGN, INC. 2015
THIS DRAWING AND ALL INFORMATION CONTAINED
HEREON IS THE PROPERTY OF HAWK DESIGN, INC. AND
MAY NOT BE COPIED OR REPRODUCED, EITHER IN
WHOLE OR IN PART, BY ANY METHOD, WITHOUT
WRITTEN PERMISSION OF HAWK DESIGN, INC.



Date: 3/7/24

Revisions:		
Num.	Date	Description


Cottages at Wandering Pond
Athens Lane - Stow, MA

Drawn By: ND Checked By: TM

**Site Plan
Rendering**

Scale: 1" = 120'-0"

Sheet: **L1**

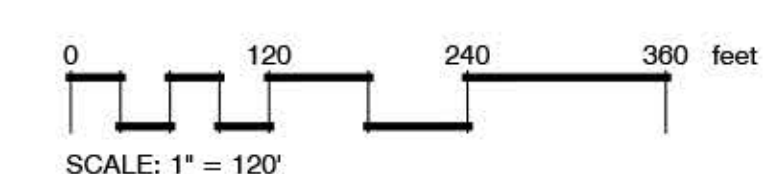

Base plan information provided by
Stanski and McNary, Inc.