




Typical Cottage Planting Plan

PLANT SCHEDULE COTTAGE					
SHRUBS	QTY	BOTANICAL NAME	COMMON NAME	CONT	SIZE
CS-AF	2	Cornus sanguinea 'Arctic Fire' TM	Arctic Fire Dogwood	Cont.	2.5 - 3" HT.
HM-CR	4	Hydrangea macrophylla 'Cityline Rio'	Cityline Rio Hydrangea	Cont.	12-15' SPD.
HQ-SD	1	Hydrangea quercifolia 'Sike's Dwarf'	Sike's Dwarf Oakleaf Hydrangea	B & B	2.5-3' HT.
IG-S	12	Ilex glabra 'Shamrock'	Inkberry	Cont.	18-24' SPD.
KL-M	5	Kalmia latifolia 'Minuet'	Minuet Mountain Laurel	Cont.	18-24' HT.
PJ-LH	5	Plenis japonica 'Little Heath'	Little Heath Lily of the Valley	Cont.	18-24' SPD.
PO-C	2	Physocarpus opulifolius 'Coppertina'	Coppertina Ninebark	B & B	3-3.5' HT.
RM-PR	1	Rhododendron maximum 'Roseum'	Pink Rosebay Rhododendron	B & B	3-3.5' HT.
ROS	2	Hibiscus syriacus	Rose Of Sharon	B & B	4-5' HT.
GROUND COVERS	QTY	BOTANICAL NAME	COMMON NAME	CONT	SPACING
P	56	Perennials	Assorted Perennials, Ornamental Grasses	1 gal	18" o.c.

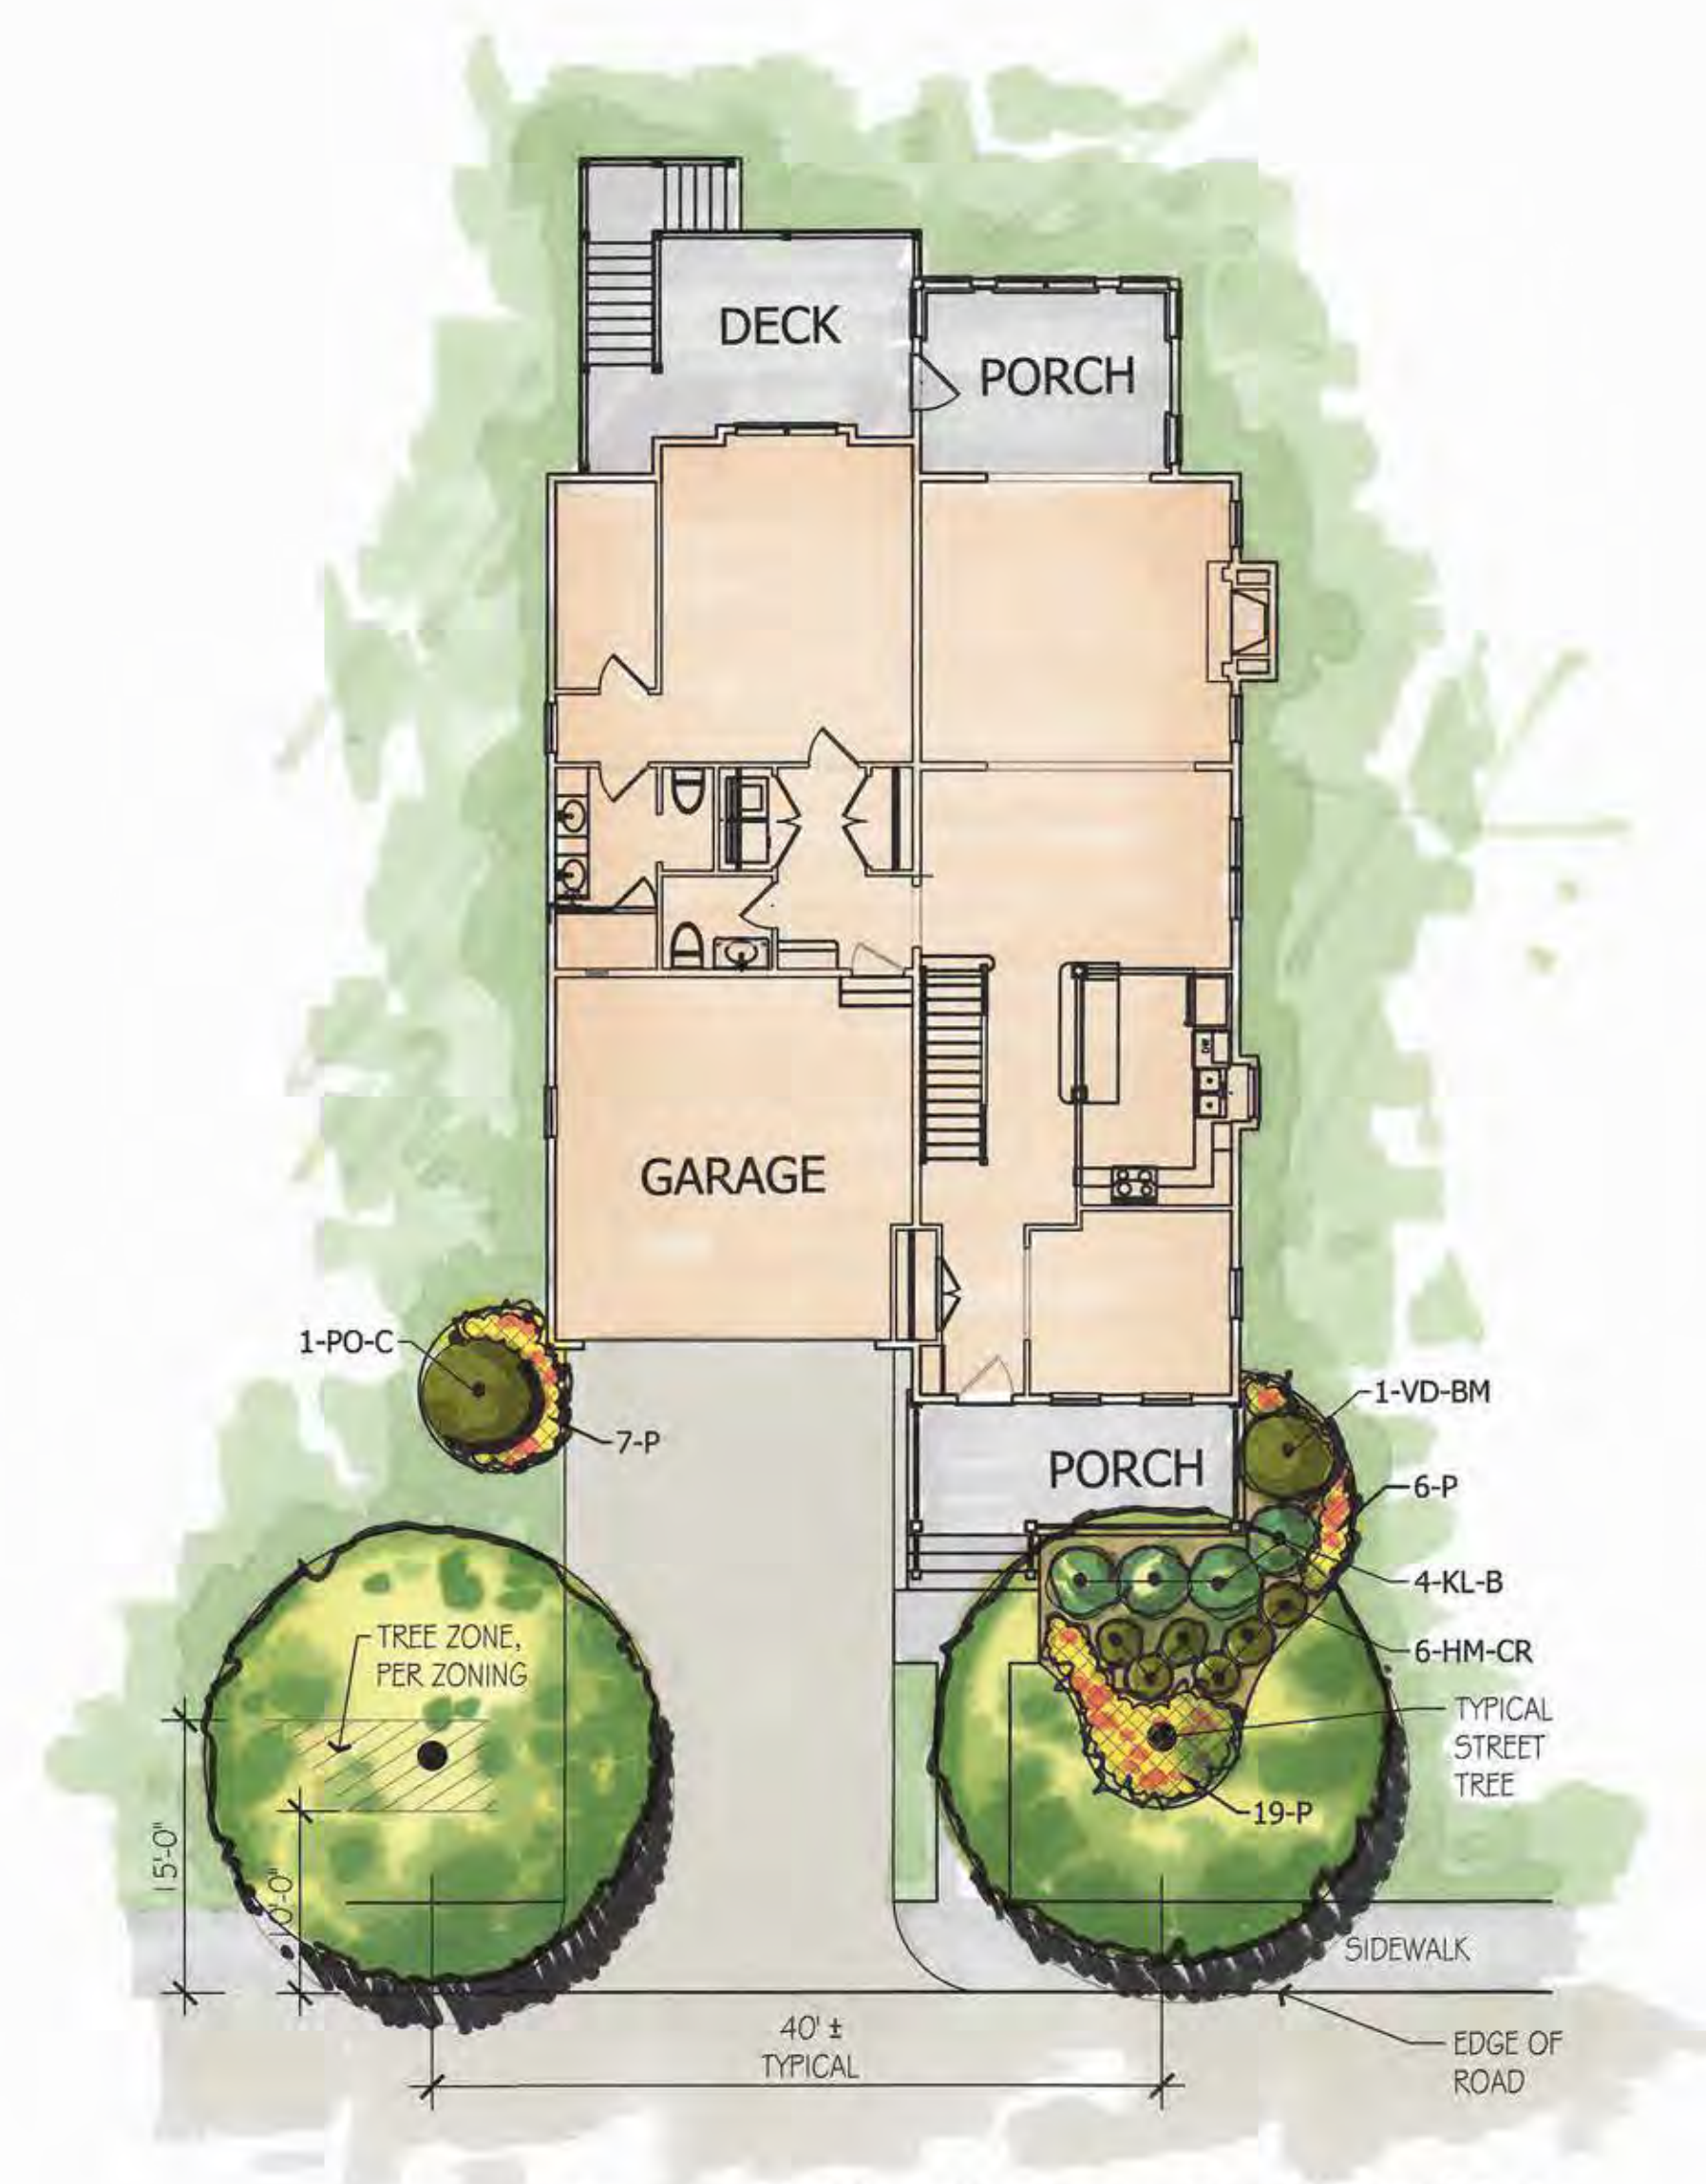

Typical Single Family Planting Plan

PLANT SCHEDULE SINGLE FAMILY					
SHRUBS	QTY	BOTANICAL NAME	COMMON NAME	CONT	SIZE
HM-CR	6	Hydrangea macrophylla 'Cityline Rio'	Cityline Rio Hydrangea	Cont.	12-15' SPD.
KL-B	4	Kalmia latifolia 'Bullseye'	Bullseye Mountain Laurel	B & B	2-2.5' HT.
PO-C	1	Physocarpus opulifolius 'Coppertina'	Coppertina Ninebark	B & B	3-3.5' HT.
VD-BM	1	Viburnum dentatum 'Blue Muffin'	Blue Muffin Arrowwood	B & B	4-4.5' HT.
GROUND COVERS	QTY	BOTANICAL NAME	COMMON NAME	CONT	SPACING
P	32	Perennials	Assorted Perennials, Ornamental Grasses	1 gal	18" o.c.

0 10 20 30 feet
SCALE: 1" = 10'
Base plan information provided by
Stamski and McNary, Inc.



Hawk Design, Inc.
Landscape Architecture
Land Planning
Sagamore, MA
508-833-8800
info@hawkdesigninc.com
www.hawkdesigninc.com

HAWK DESIGN, INC. 2021
THIS DRAWING AND ALL INFORMATION CONTAINED
HEREON IS PROPRIETARY INFORMATION OF HAWK
DESIGN, INC. AND MAY NOT BE COPIED OR
REPRODUCED, EITHER IN WHOLE OR IN PART, BY
ANY METHOD, WITHOUT WRITTEN PERMISSION OF
HAWK DESIGN, INC.

Date: 06/28/22

Revisions:
Num. Date Description



The Cottages at Wandering Pond
Athens Lane - Stow, MA

Drawn By: ND Checked By: TM

Typical Home
Planting Plans

Scale: 1" = 10'-0"


Sheet:
L3

SITE PLANT SCHEDULE

TREES	QTY	BOTANICAL NAME	COMMON NAME	CONT	CAL
AR-R	12	Acer rubrum	Red Maple	B & B	3-3.5" CAL.
PA-BG	65	Platanus acerifolia 'Bloodgood'	Bloodgood London Plane Tree	B & B	3-3.5" CAL.
QB	63	Quercus bicolor	Swamp White Oak	B & B	3-3.5" CAL.
QR	84	Quercus rubra	Red Oak	B & B	3-3.5" CAL.
UA-L	74	Ulmus americana 'Liberty'	Liberty American Elm	B & B	3-3.5" CAL.
ZS-GV	52	Zelkova serrata 'Green Vase'	Green Vase Zelkova	B & B	3-3.5" CAL.
ZS-VG	70	Zelkova serrata 'Village Green'	Village Green Zelkova	B & B	3-3.5" CAL.
FLOWERING TREES	QTY	BOTANICAL NAME	COMMON NAME	CONT	CAL
CC-ER	6	Cercis canadensis	Eastern Redbud	B & B	2-2.5"-CAL.
CF-CB	14	Cornus florida 'Cherokee Brave'	Cherokee Brave Dogwood	B & B	2-2.5"-CAL.
CF-CP	5	Cornus florida 'Cherokee Princess'	Pink Cherokee Princess Dogwood	B & B	2-2.5"-CAL.

Lighting Schedule

SYMBOL	QUANTITY	DESCRIPTION	MANUFACTURER	SPECIFICATION
	17	POST LIGHT	TBD.	TBD.

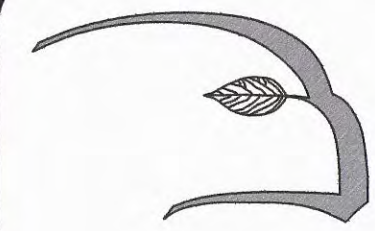

Hawk Design, Inc.
Landscape Architecture
Land Planning
Boston, MA
617-242-9300
info@hawkdesigninc.com
www.hawkdesigninc.com

HAWK DESIGN, INC. 2010
THIS DRAWING AND ALL INFORMATION CONTAINED
HEREIN IS PROPRIETARY INFORMATION OF HAWK
DESIGN, INC. AND MAY NOT BE COPIED OR
REPRODUCED, EITHER IN WHOLE OR IN PART, BY
ANY METHOD, WITHOUT WRITTEN PERMISSION OF
HAWK DESIGN, INC.

Date: 11/14/22

Revisions:
Num. Date Description

Cottages at Wandering Pond
Athens Lane - Stow, MA

Drawn By: ND Checked By: TM





Site
Planting
Plan


Scale: 1" = 120'-0"

Sheet:
L4




LEGEND

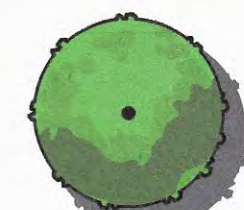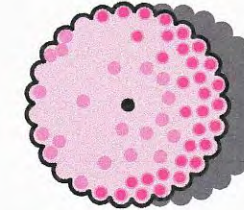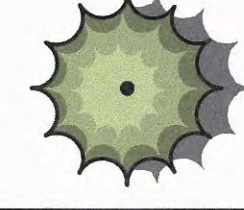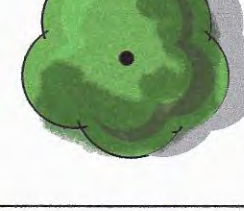	SHADE TREE
	FLOWERING TREE
	EVERGREEN TREE
	LARGE SHRUB
	SMALL - MEDIUM SHRUB

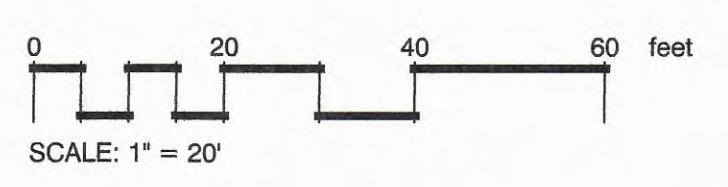


Base plan information provided by
Stanski and McNary, Inc.

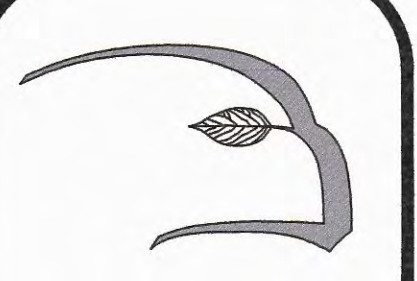

Hawk Design, Inc.
 Landscape Architecture
 Land Planning
 Sagamore, MA
 508-833-8800
 info@hawkdesigninc.com
 www.hawkdesigninc.com

HAWK DESIGN, INC. 2021
 THIS DRAWING AND ALL INFORMATION CONTAINED
 HEREON IS PROPRIETARY INFORMATION OF HAWK
 DESIGN, INC. AND MAY NOT BE COPIED OR
 REPRODUCED, EITHER IN WHOLE OR IN PART, BY
 ANY METHOD, WITHOUT WRITTEN PERMISSION OF
 HAWK DESIGN, INC.

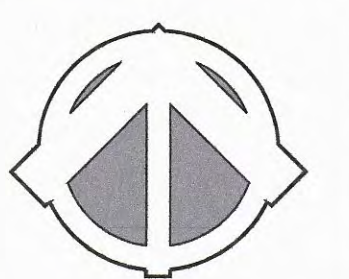

Date: 11/14/22

Revisions:
 Num. Date Description

Cottages at Wandering Pond


Athens Lane - Stow, MA

Drawn By: ND Checked By: TM

Clubhouse
Planting Plan

Scale: 1" = 20'-0"


Sheet: **L5**

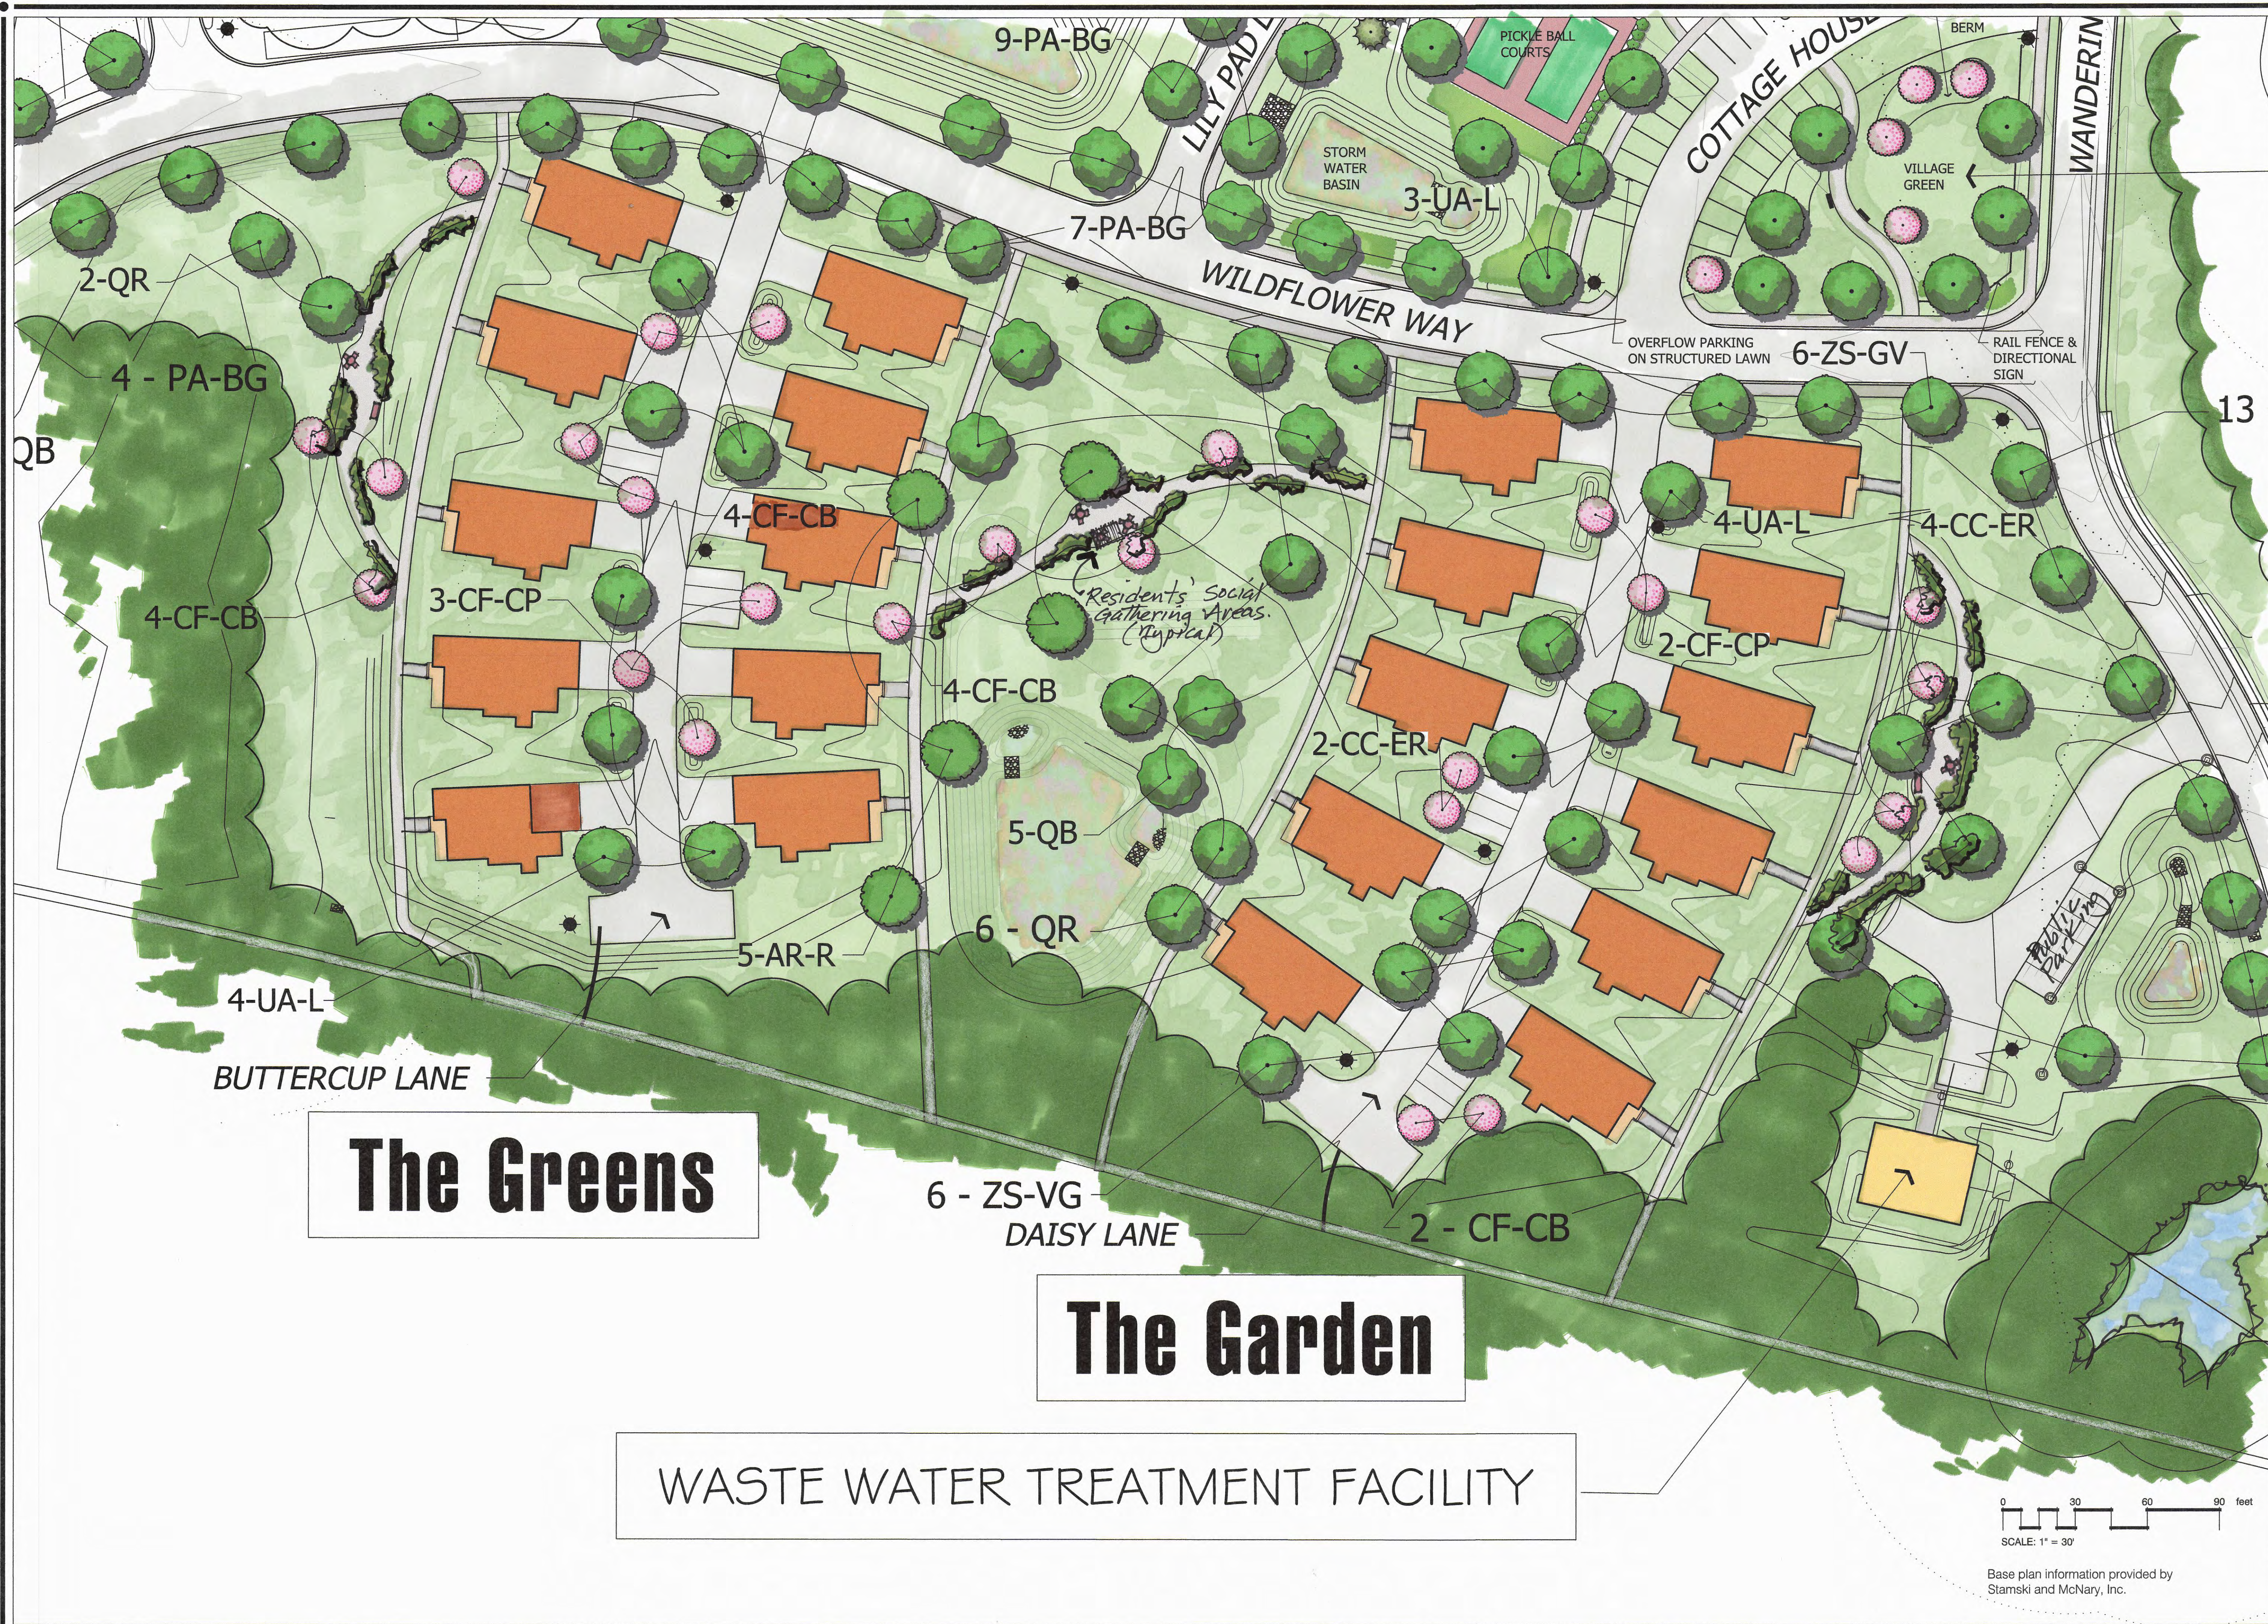

The Greens

The Garden

WASTE WATER TREATMENT FACILITY

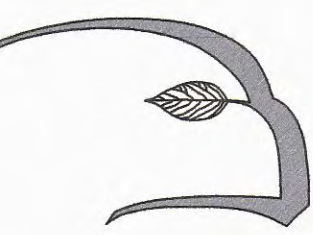
Hawk Design, Inc.
Landscape Architecture
Land Planning
Sagamore, MA
508-833-8800
info@hawkdesigninc.com
www.hawkdesigninc.com

HAWK DESIGN, INC. 2021
THIS DRAWING AND ALL INFORMATION CONTAINED
HEREIN IS PROPRIETARY INFORMATION OF HAWK
DESIGN, INC. AND MAY NOT BE COPIED OR
REPRODUCED, EITHER IN WHOLE OR IN PART, BY
ANY METHOD, WITHOUT WRITTEN PERMISSION OF
HAWK DESIGN, INC.



Date: 11/14/22

Revisions:

Num.	Date	Description
------	------	-------------


The Cottages at Wandering Pond
Athens Lane - Stow, MA

Drawn By: ND Checked By: TM

**Cottage
Planting Plan**

Scale: 1" = 30'-0"

Sheet: **L6**

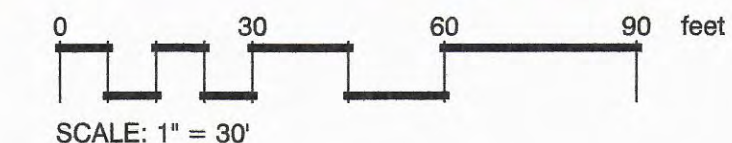

Base plan information provided by
Stamski and McNary, Inc.