

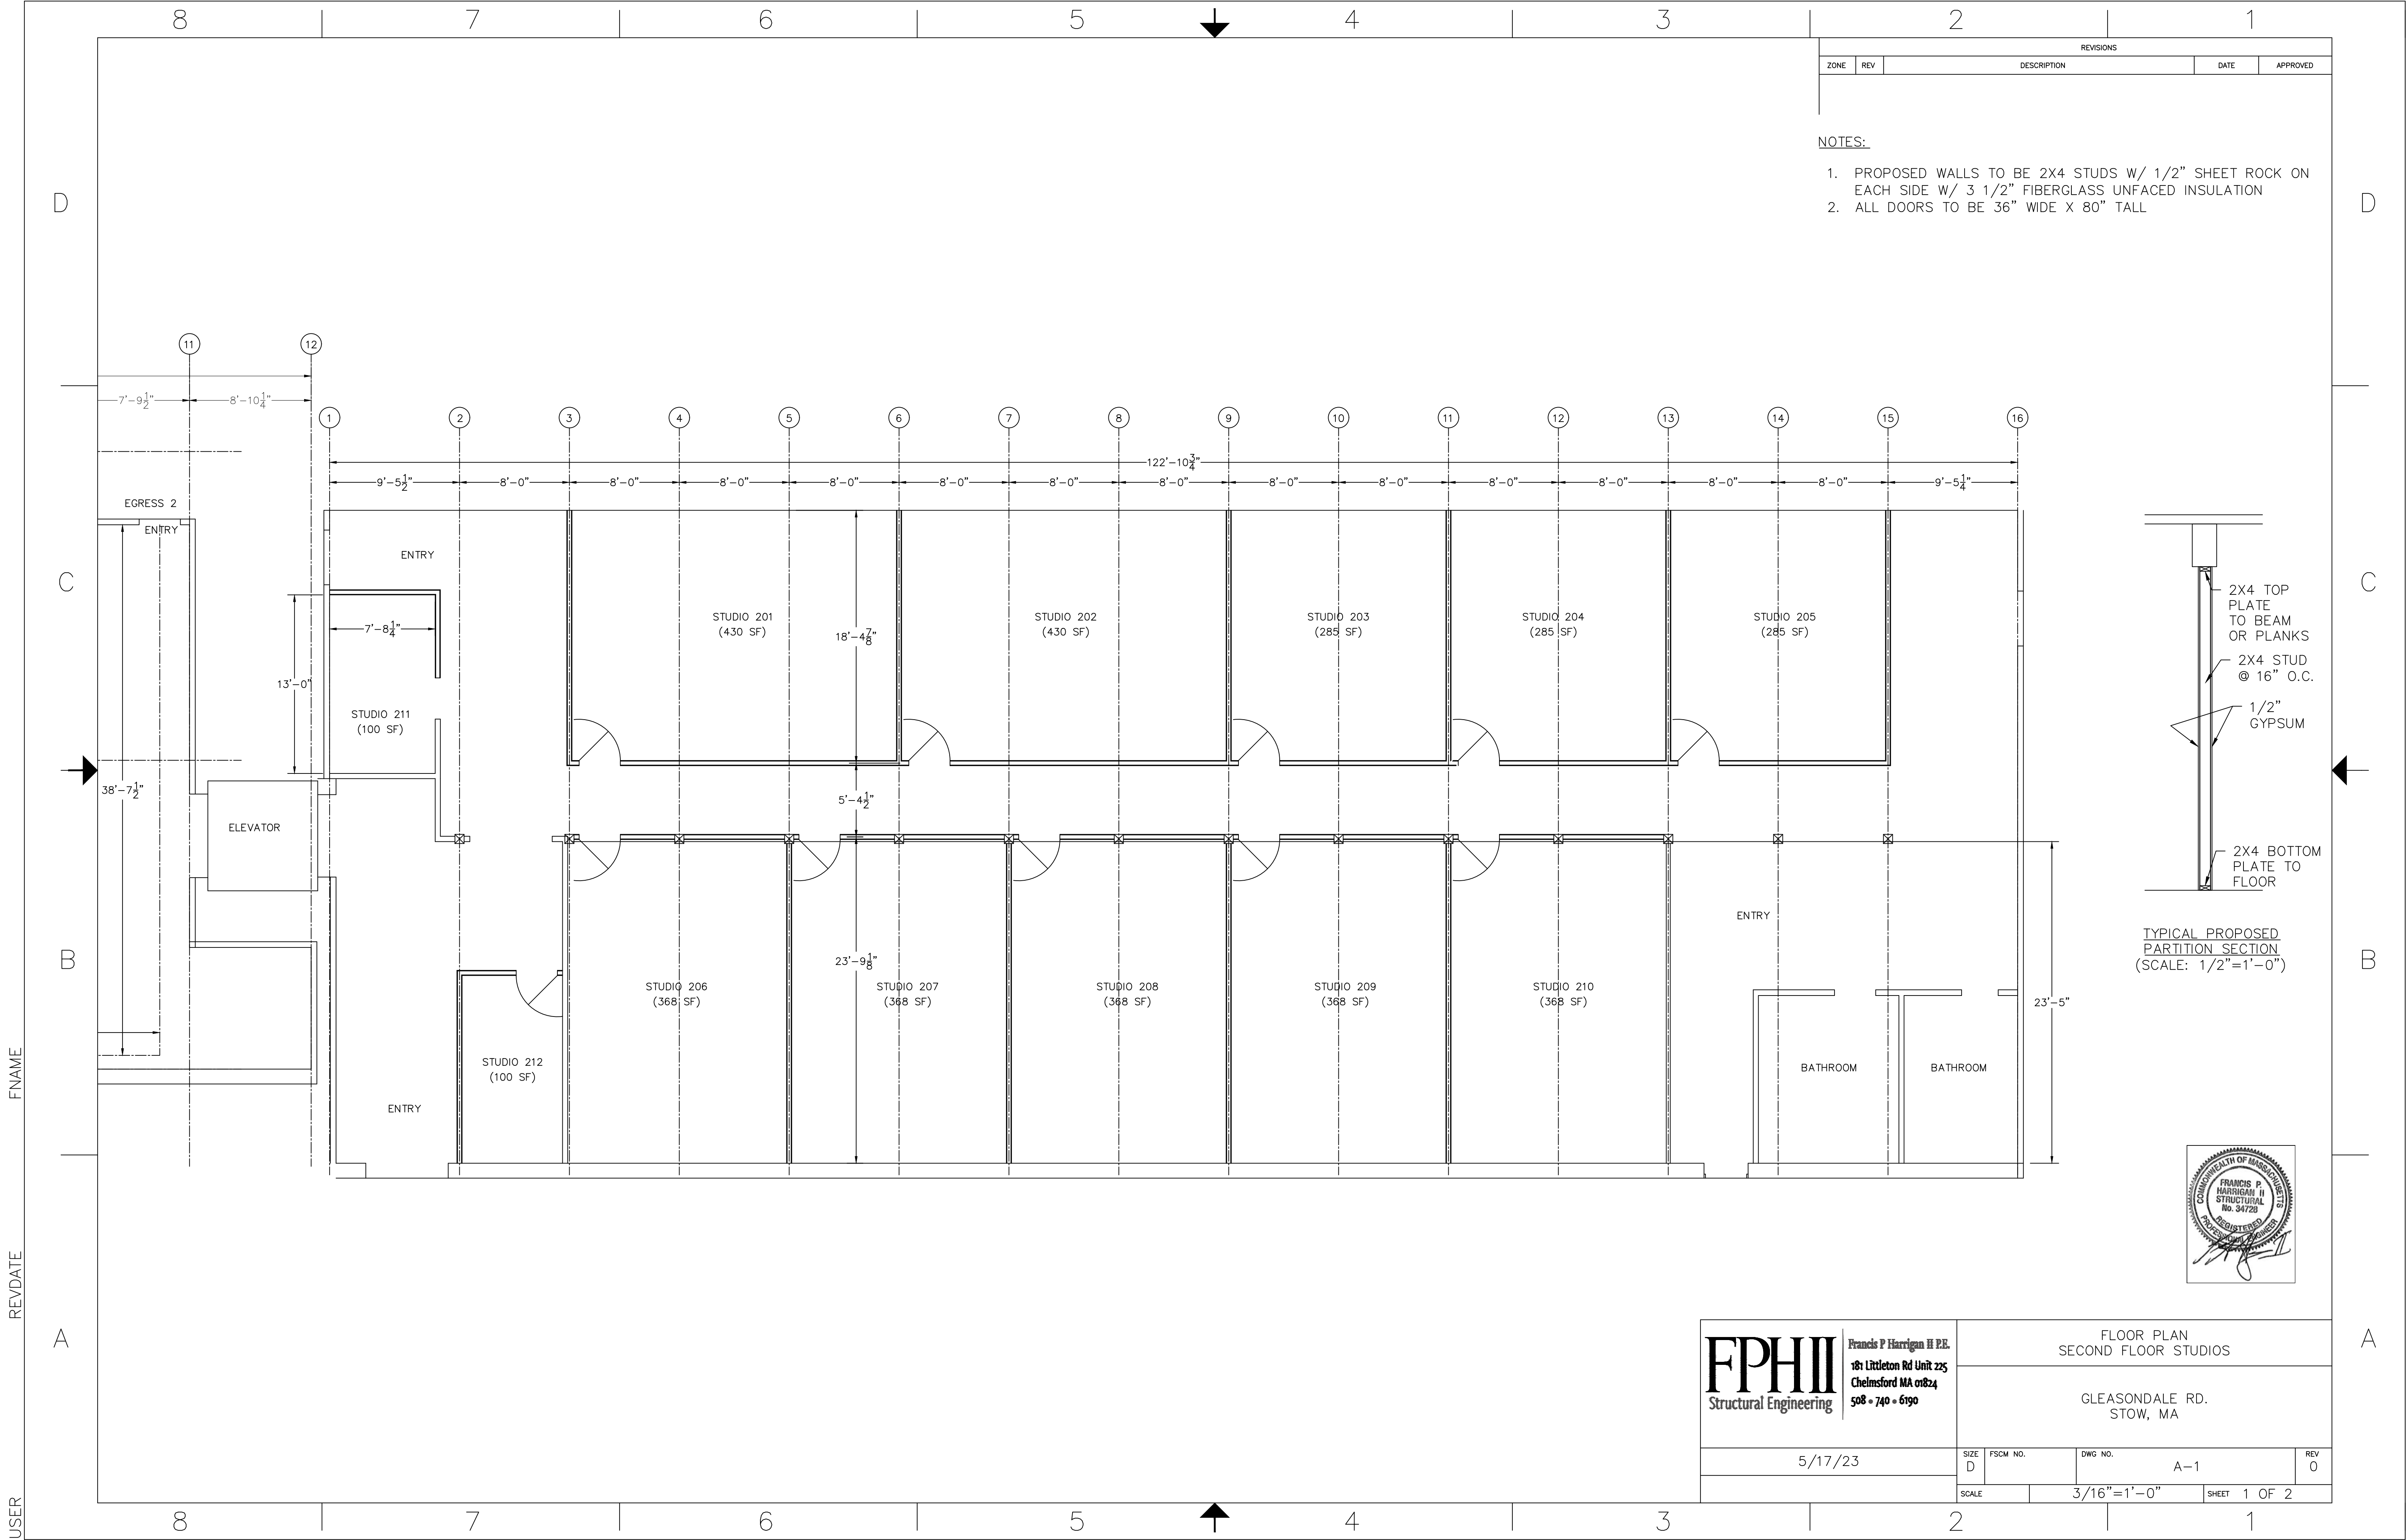


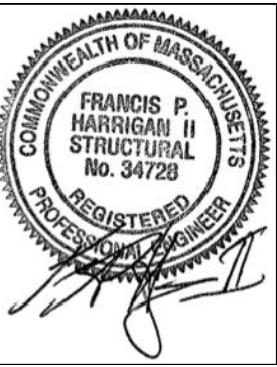


REVISIONS				
ZONE	REV	DESCRIPTION	DATE	APPROVED

- NOTES:
- PROPOSED WALLS TO BE 2X4 STUDS W/ 1/2" SHEET ROCK ON EACH SIDE W/ 3 1/2" FIBERGLASS UNFACED INSULATION
 - ALL DOORS TO BE 36" WIDE X 80" TALL

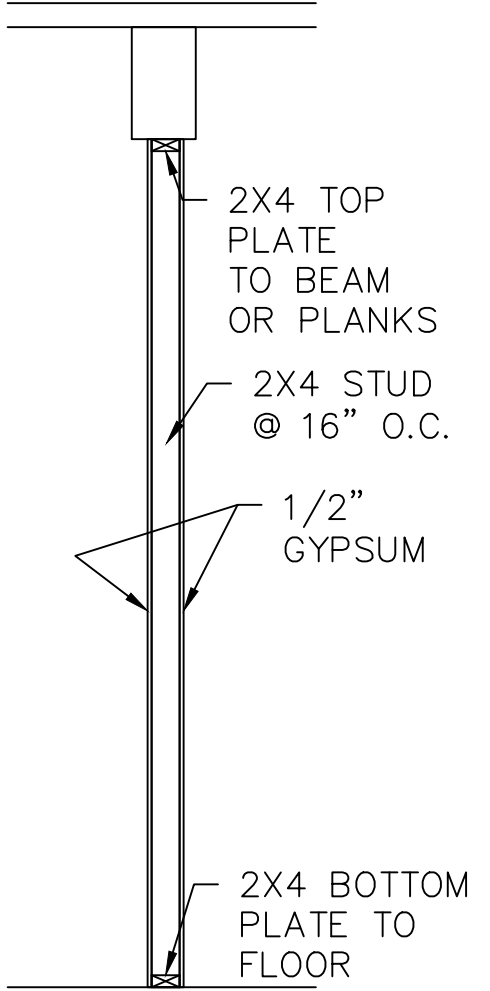


FPHII Structural Engineering	Francis P. Harrigan II P.E. 181 Littleton Rd Unit 225 Chelmsford MA 01824 508 • 740 • 6190	FLOOR PLAN SECOND FLOOR STUDIOS			
		GLEASONDALE RD. STOW, MA			
5/17/23	SIZE D	FSCM NO.	DWG NO. A-1	REV 0	
SCALE		3/16"=1'-0"		SHEET 1 OF 2	

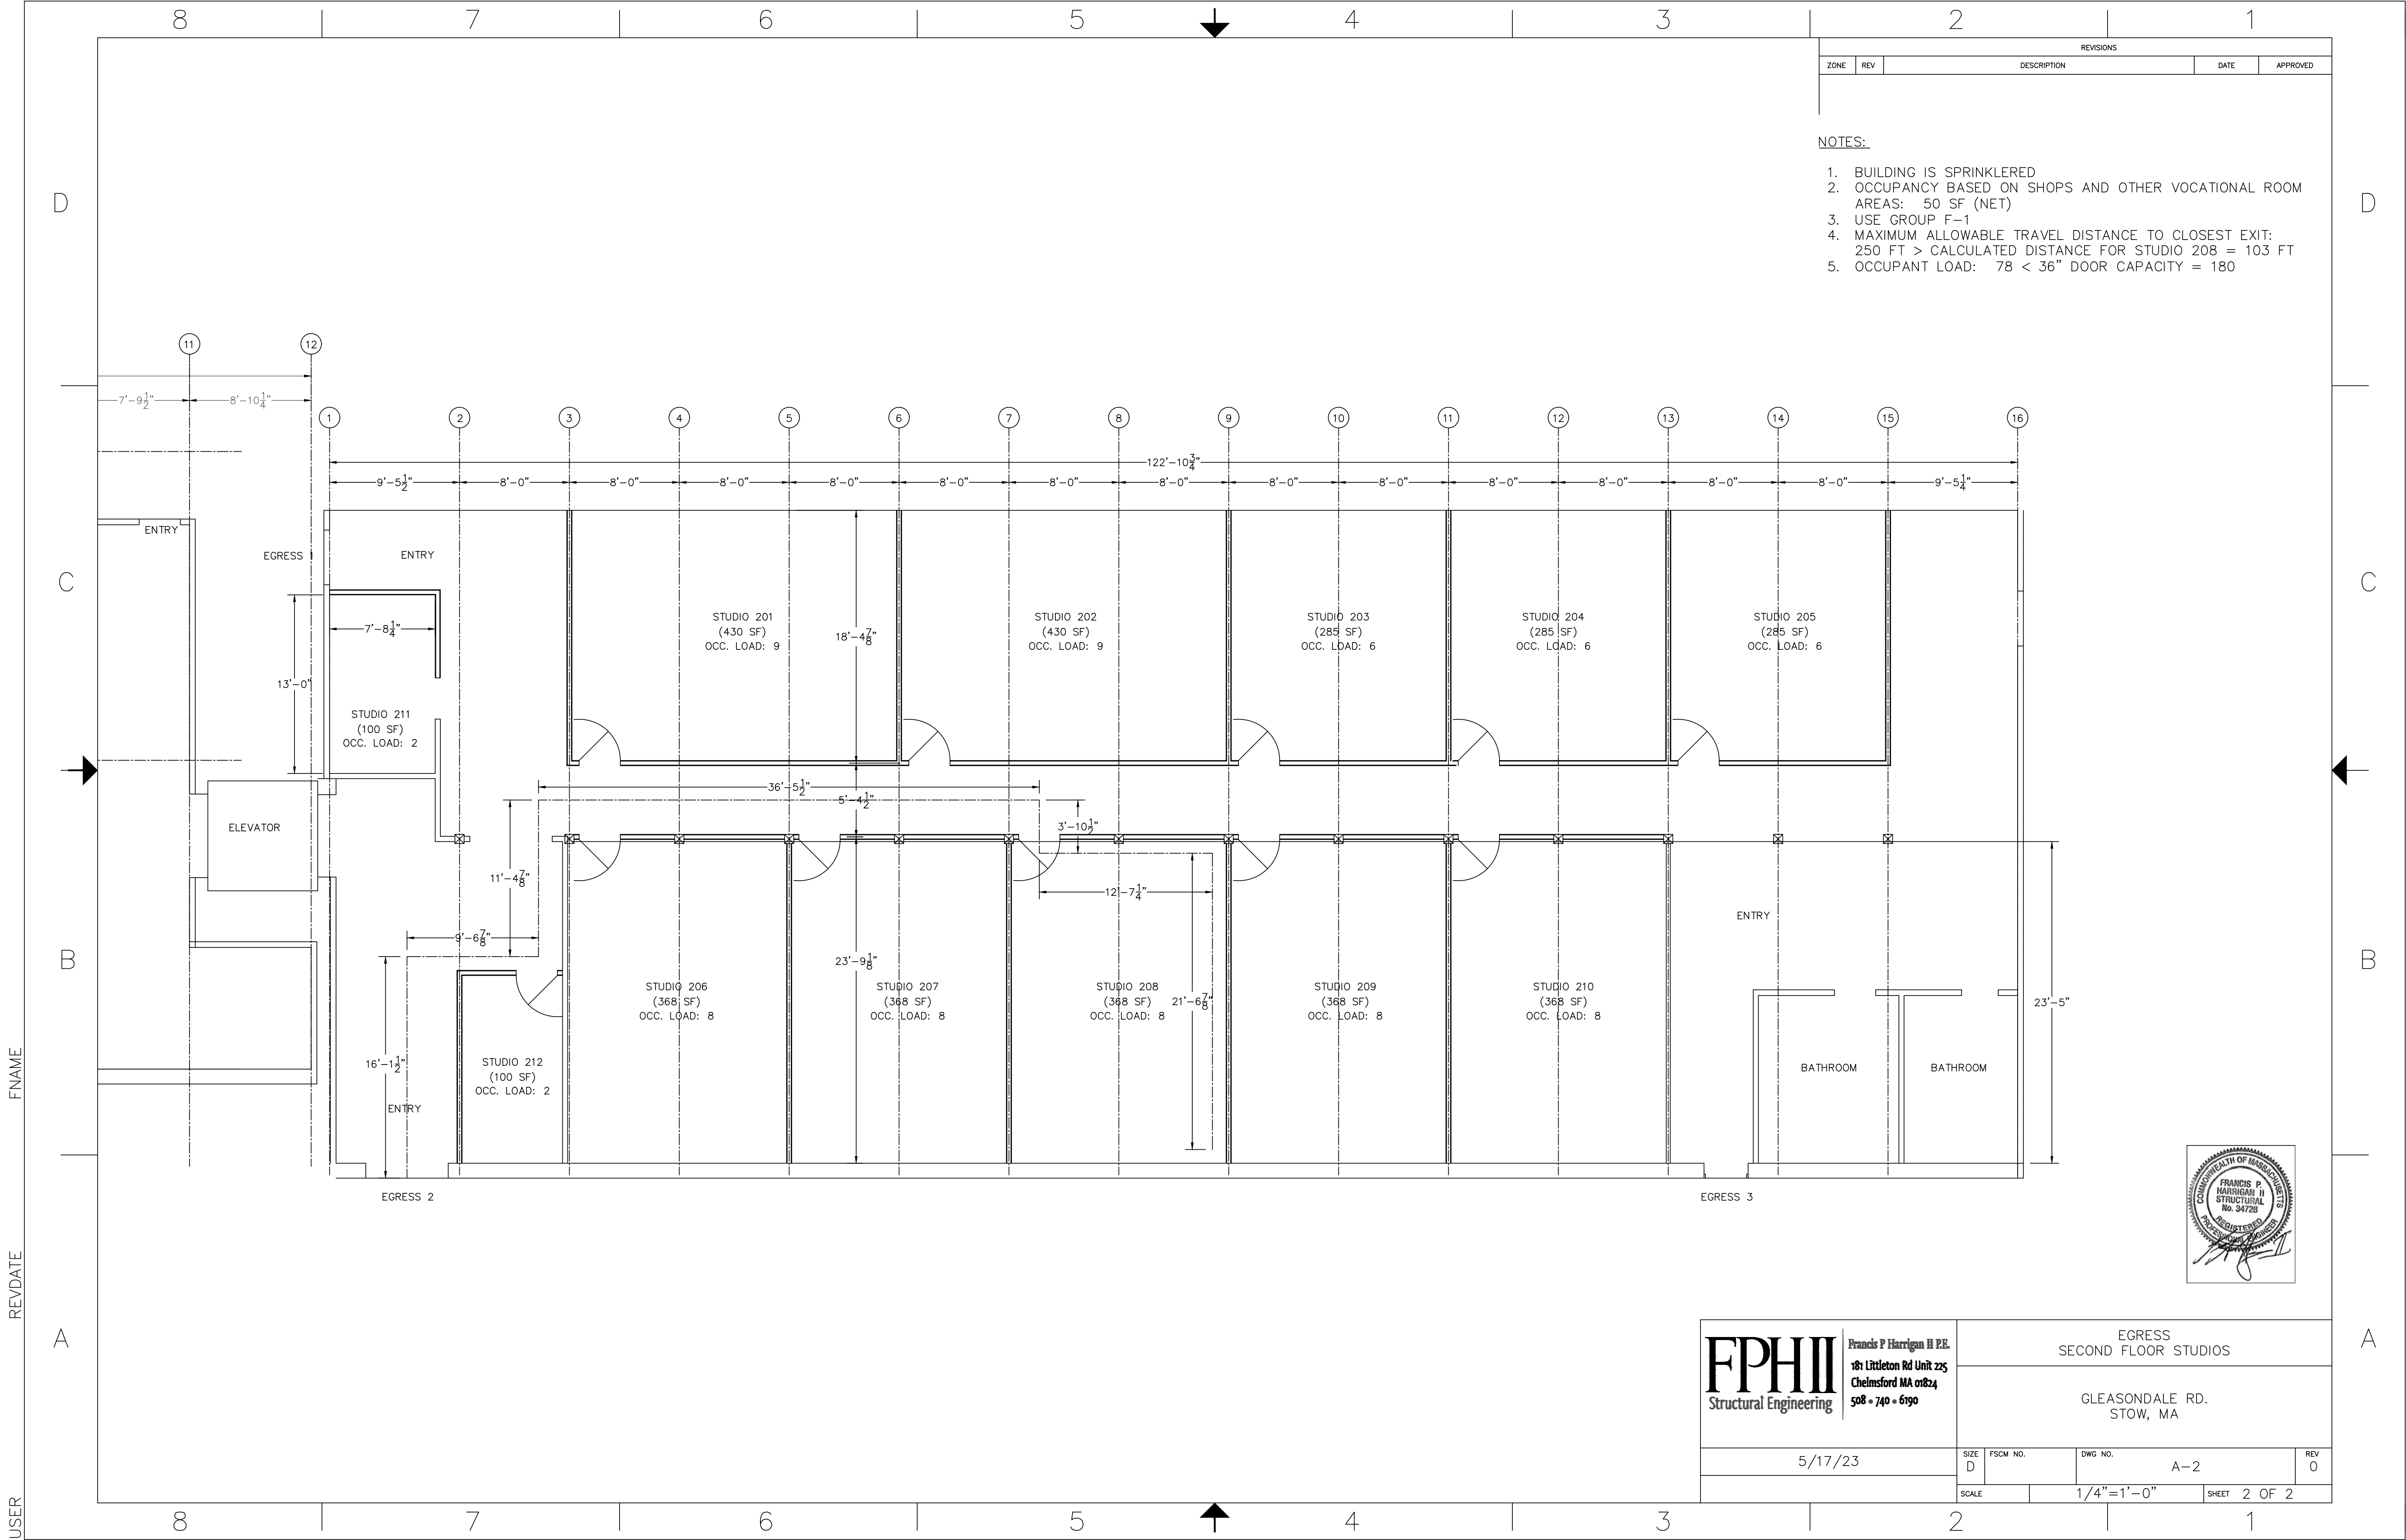

REVISIONS				
ZONE	REV	DESCRIPTION	DATE	APPROVED

- NOTES:
1. BUILDING IS SPRINKLERED
 2. OCCUPANCY BASED ON SHOPS AND OTHER VOCATIONAL ROOM AREAS: 50 SF (NET)
 3. USE GROUP F-1
 4. MAXIMUM ALLOWABLE TRAVEL DISTANCE TO CLOSEST EXIT: 250 FT > CALCULATED DISTANCE FOR STUDIO 208 = 103 FT
 5. OCCUPANT LOAD: 78 < 36" DOOR CAPACITY = 180

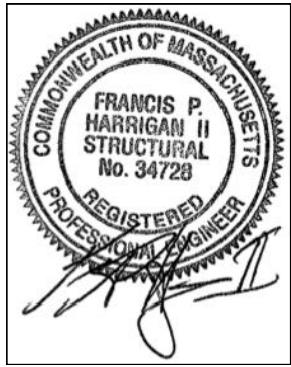

FPHII Structural Engineering Francis P. Harrigan II P.E. 181 Littleton Rd Unit 225 Chelmsford MA 01824 508 • 740 • 6190	EGRESS SECOND FLOOR STUDIOS			
	GLEASONDALE RD. STOW, MA			
	5/17/23	SIZE D	FSCM NO.	DWG NO. A-2
SCALE 1/4" = 1'-0"		SHEET 2 OF 2		
		REV 0		