



165 RED ACRE RD
STOW, MA

FLOOR
2x8 PT
+ 3/4" sub floor
R25 INSULATION

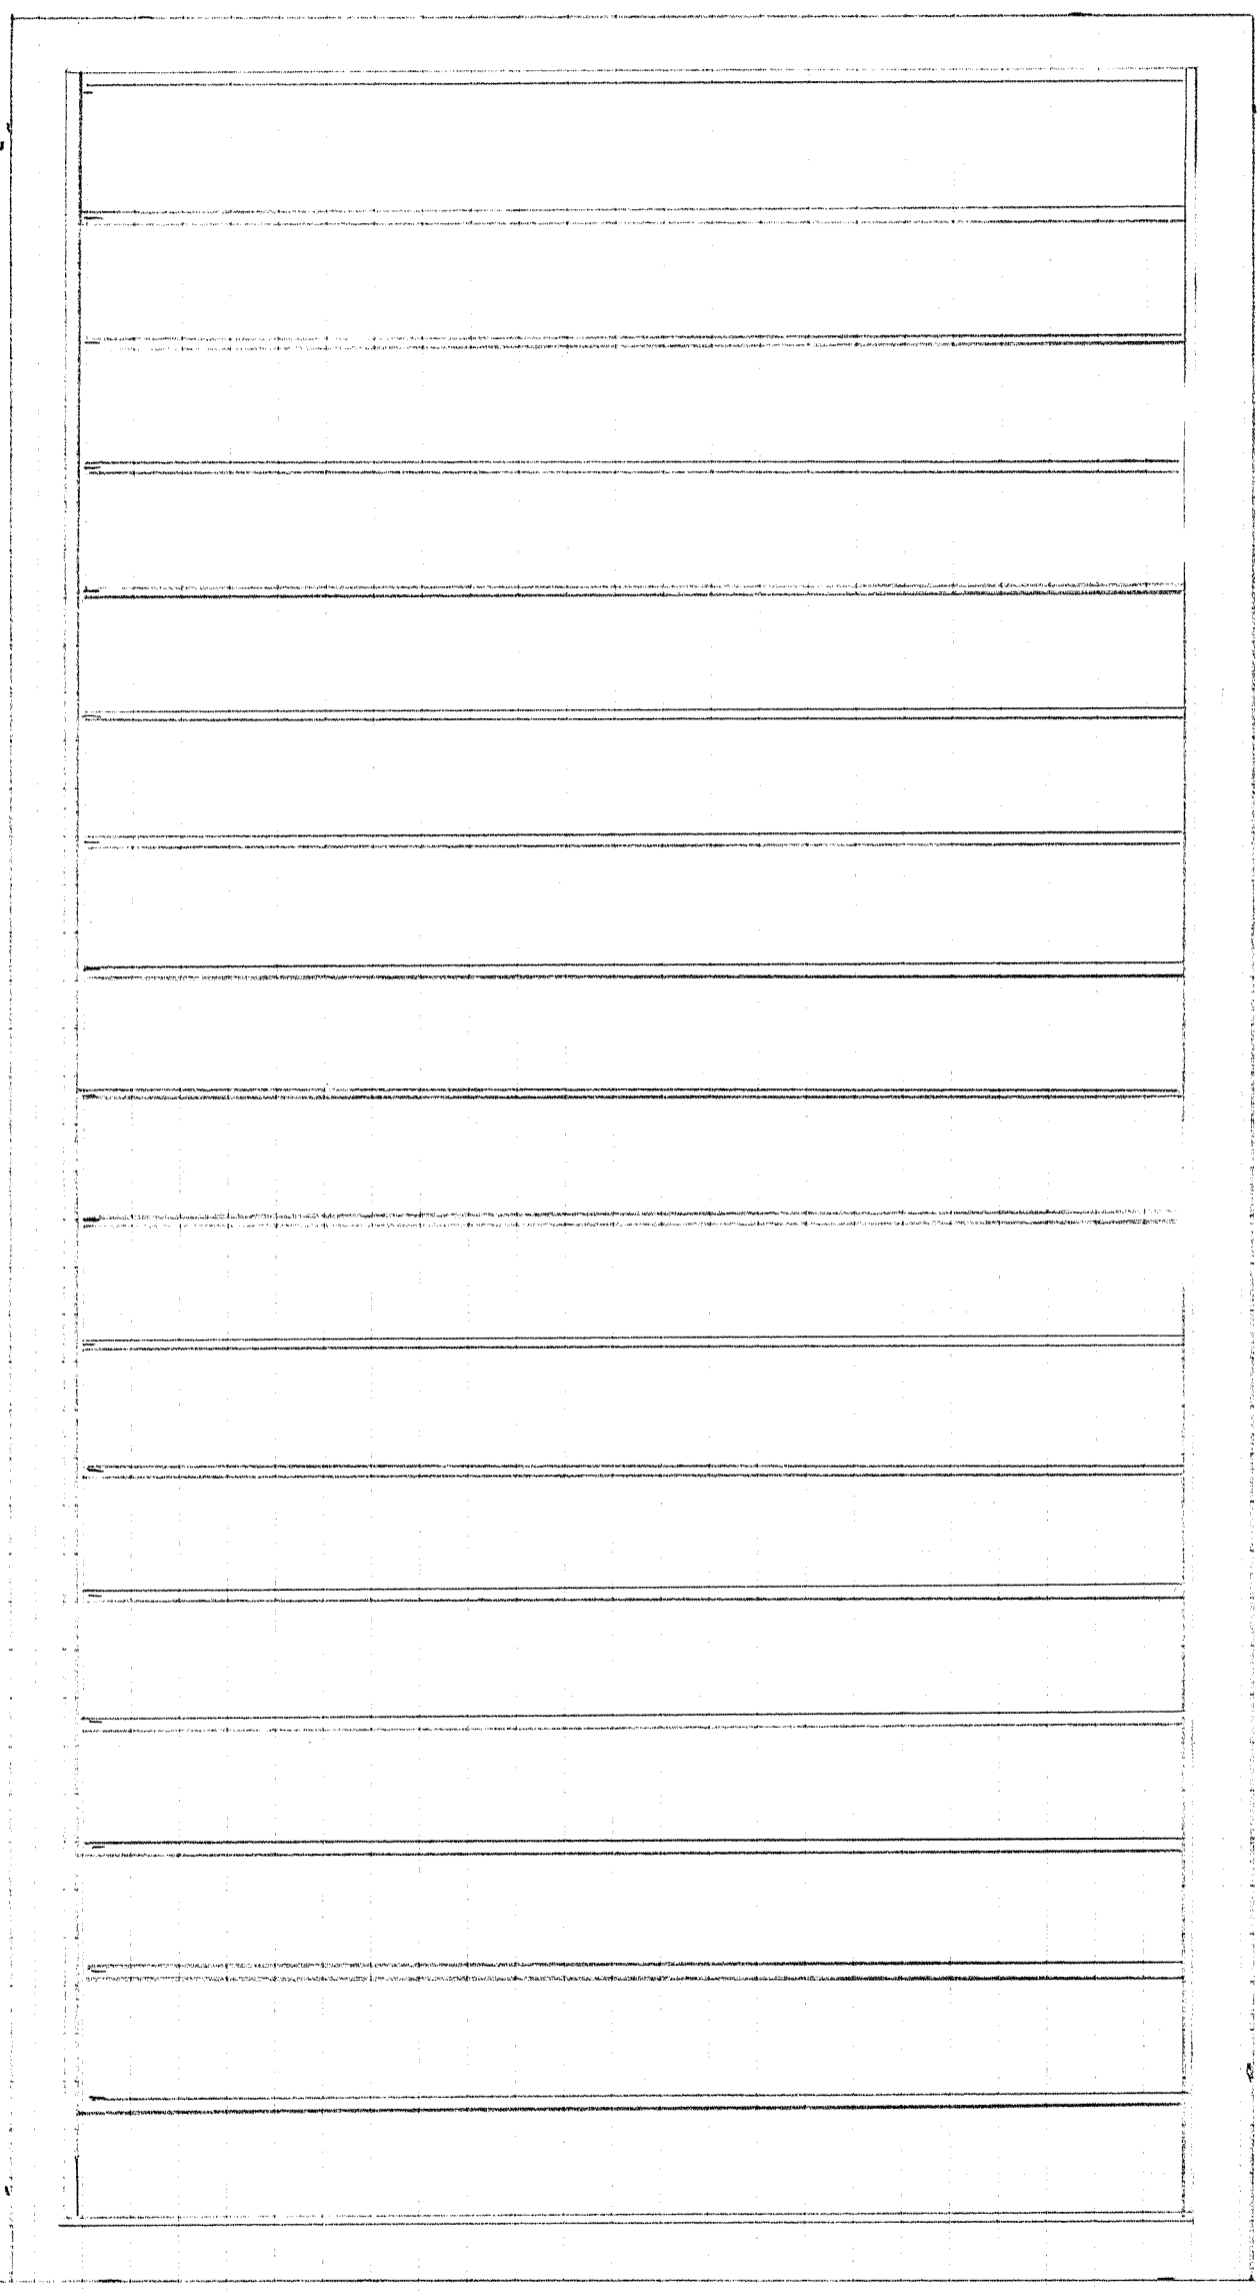

WALLS
R21 INSULATION

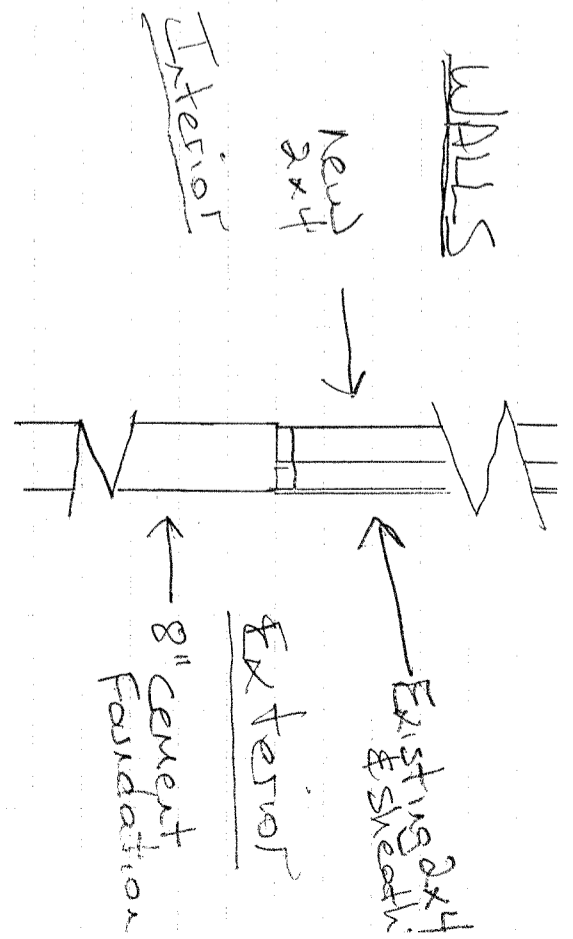


165 RED ACRE RD
STOW, MA

NORTH
ELEVATION

1/4" = 1'

Roof 12/5
2x10 Rafters
2x12 Ridge
5/8 Sheathing

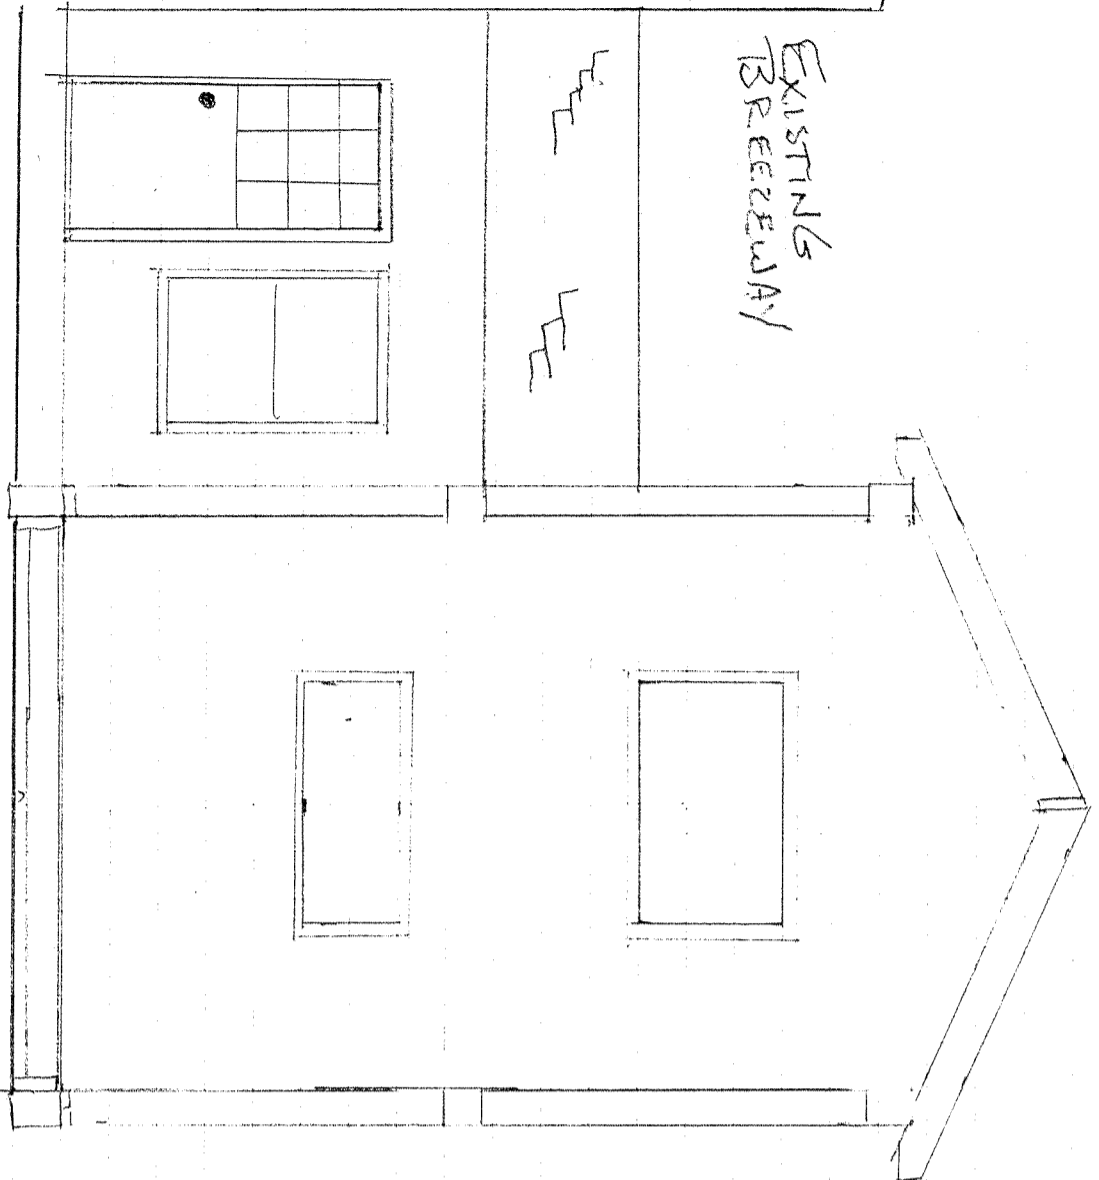


SCALE 1/4" = 1'

ATTIC
(R49 INSULATION)

SOUTH
ELEVATION

1/4" = 1'

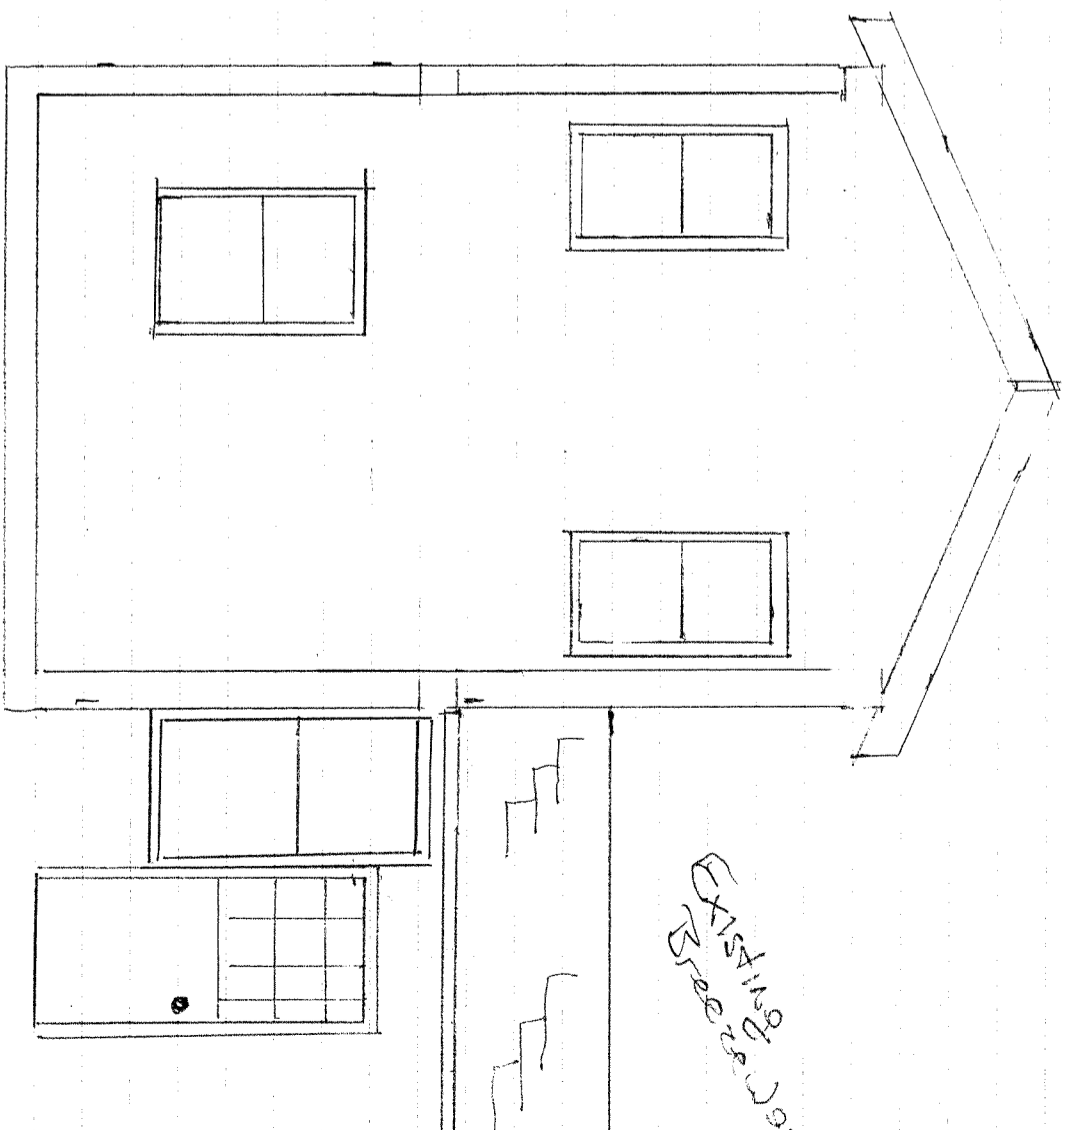

SCALE 1/4" = 1'


ANDERSEN
TW 20310
25 5/8 x 47 7/8

TW 20310
25 5/8 x 47 7/8
ANDERSEN

165 RED ACRE RD
STOW, MA

2nd Floor
LOFT

ANDERSEN
TW 26310
31 5/8 x 48 7/8

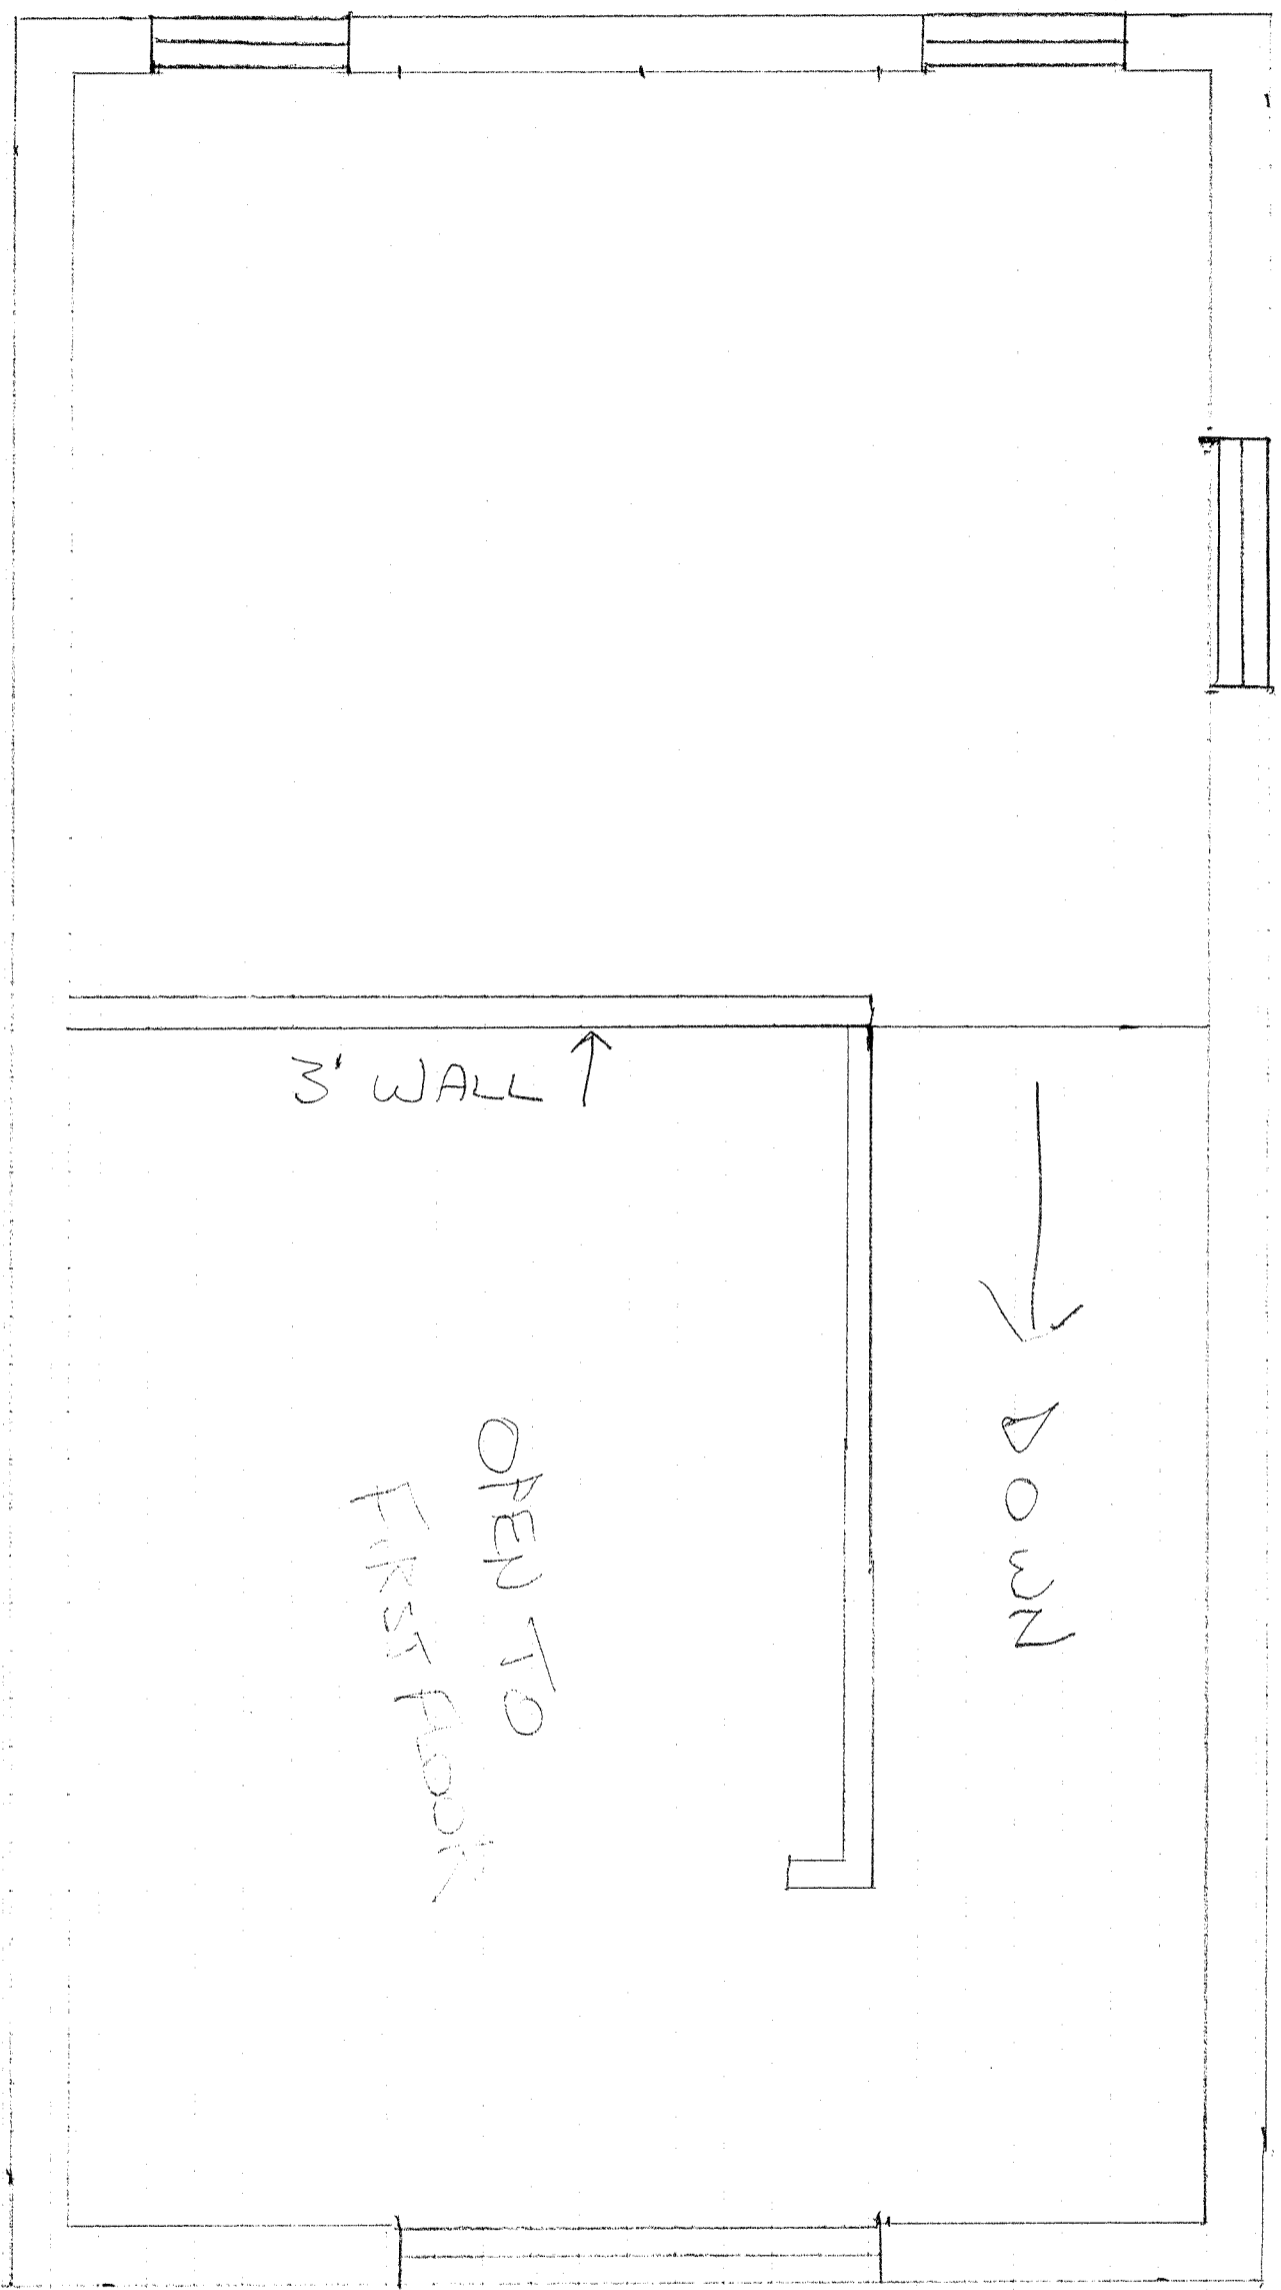

OPEN TO
FIRST FLOOR

↓
DOWN


↑
3' WALL

ANDERSEN
DRAWER
PICTURE
P 5030
59 7/8 x 35 1/2

165 RED ACRE RD
STOW, MA

ANDERSEN
TJ 20210
31 5/8 x 10 1/2

ANDERSEN
TJ 20210
31 5/8 x 42 7/8

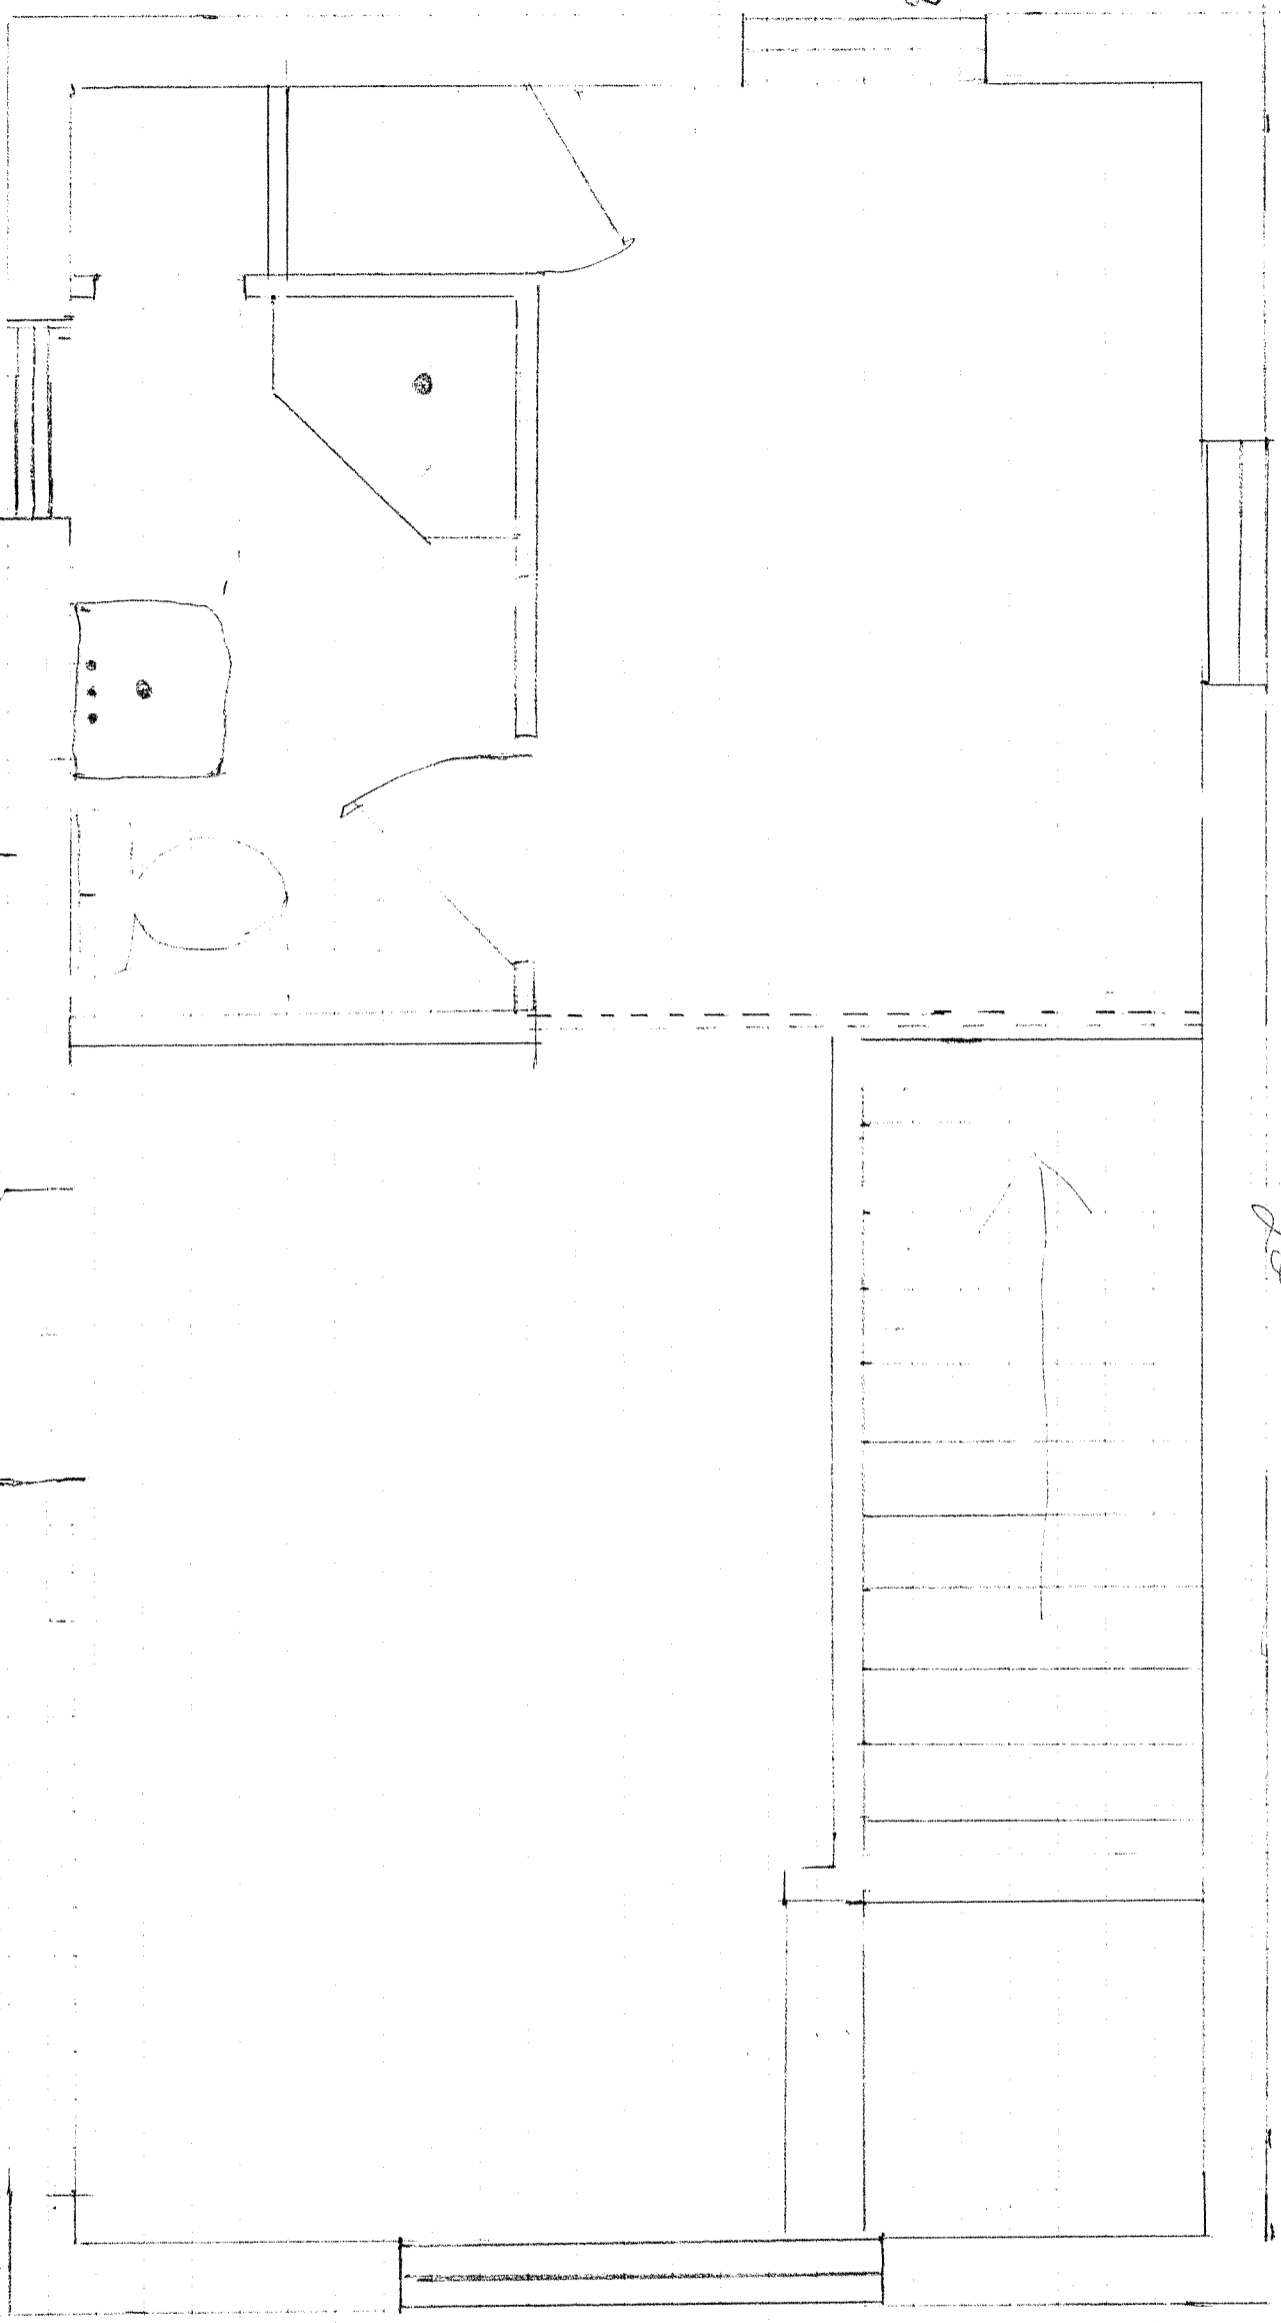

FIRST FLOOR

1/2" = 1'

22' 5 1/2"

TJ 20210
ANDERSEN
25 5/8 x 36 7/8


EXISTING 3'0" x 6'8" door

SCALE 1/2" = 1'

ANDERSEN
59 1/2 x 24 1/8 Awing
AS1


165 RED ACRE RD
STONING, MA

EAST
ELEVATION

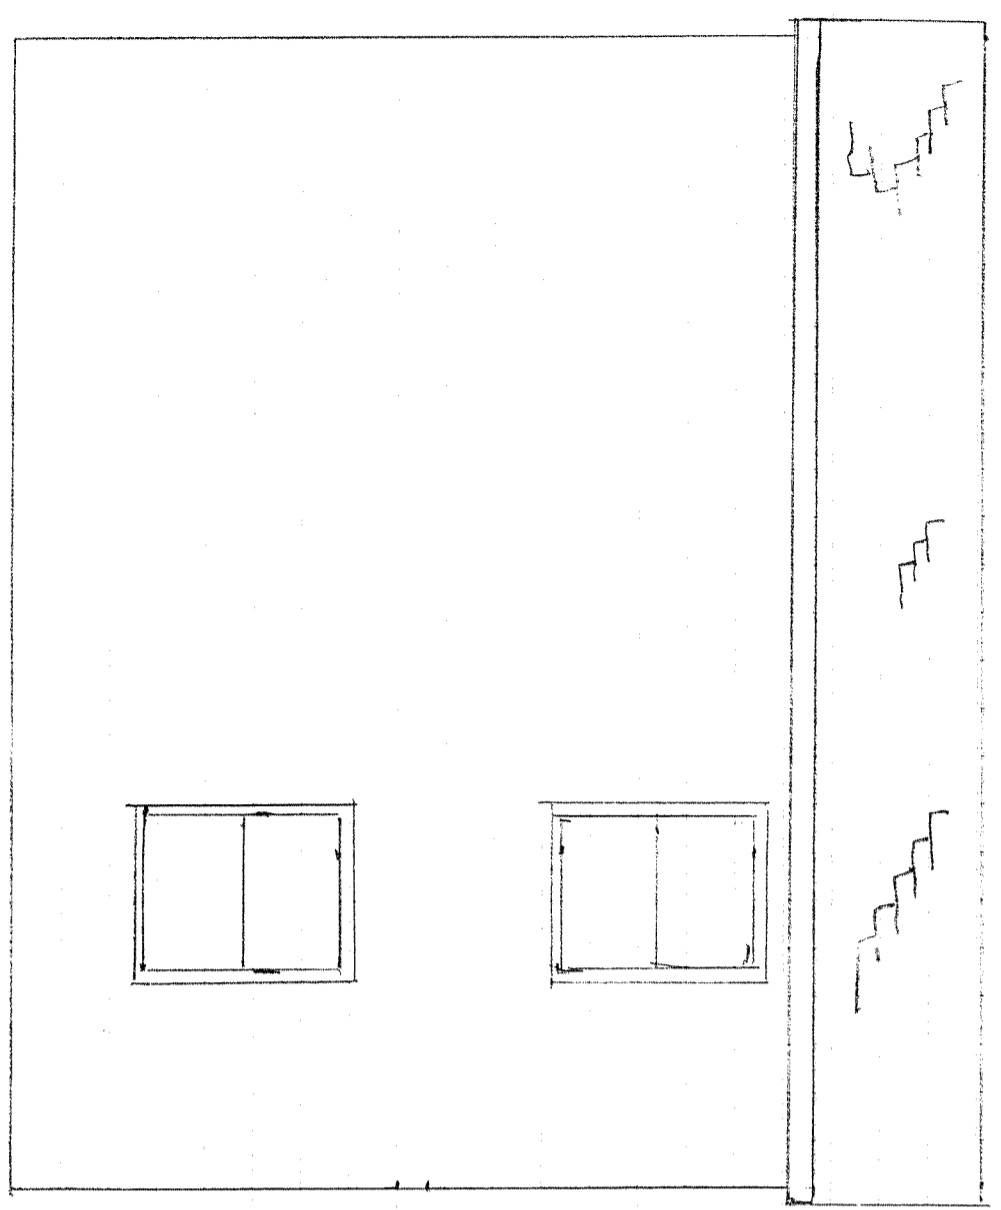

SCALE 1/4" = 1'

WEST ELEVATION

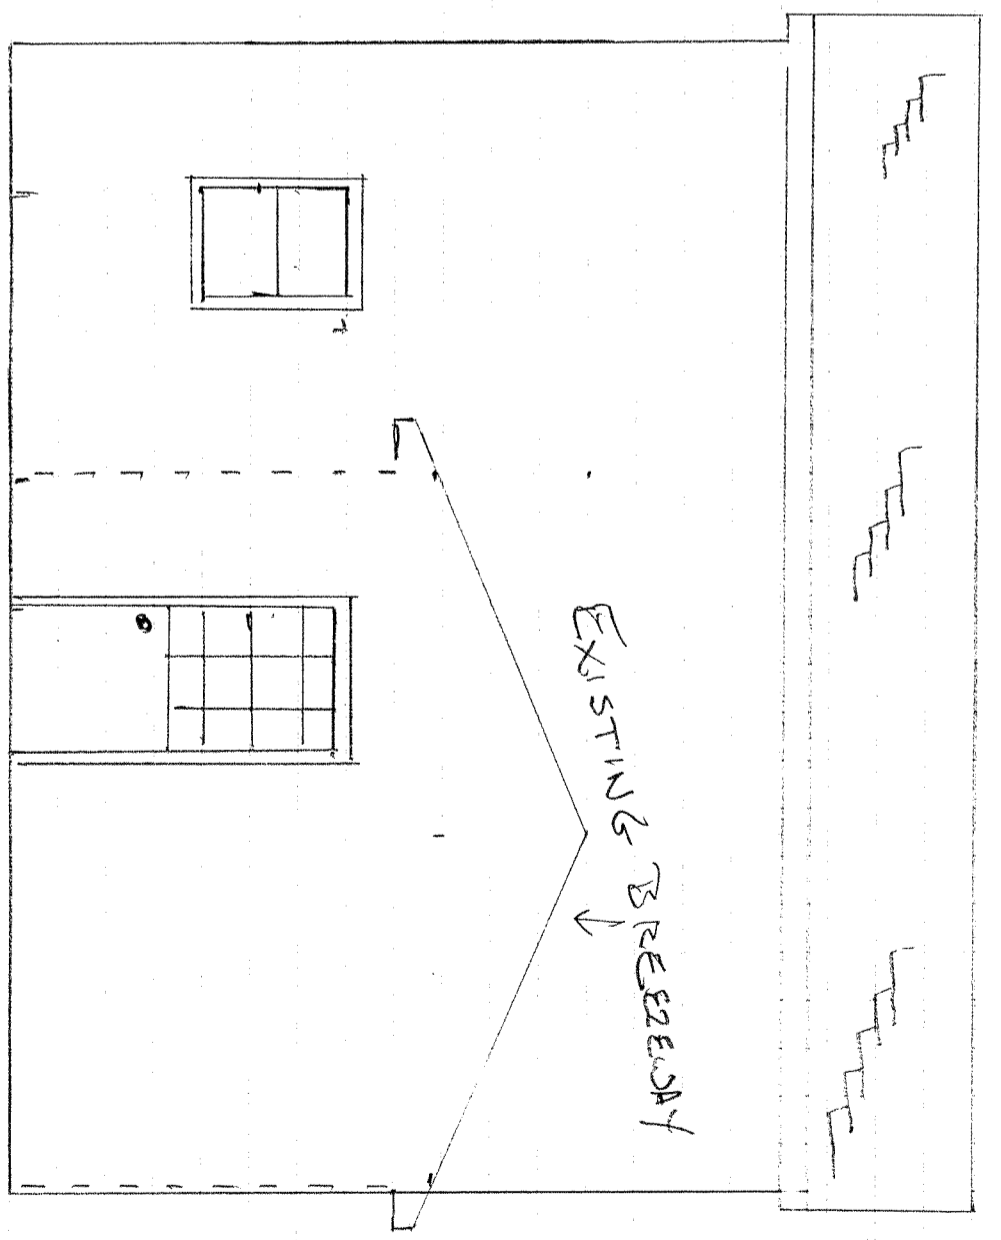

SCALE 1/4" = 1'