


OPTIONAL PVC LATTICE UNDER NEW ROOM AND DECK


PROPOSED REAR ELEVATION



PROPOSED LEFT ELEVATION

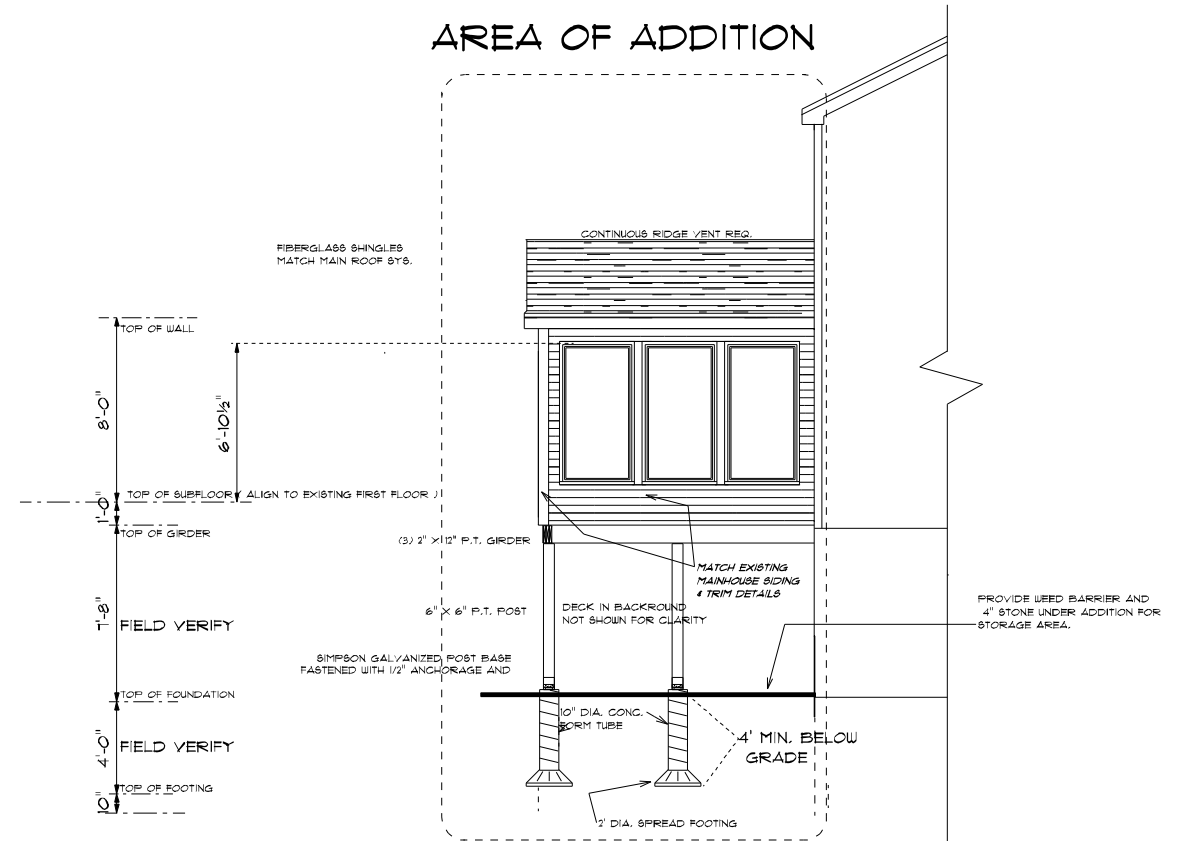

AREA OF ADDITION

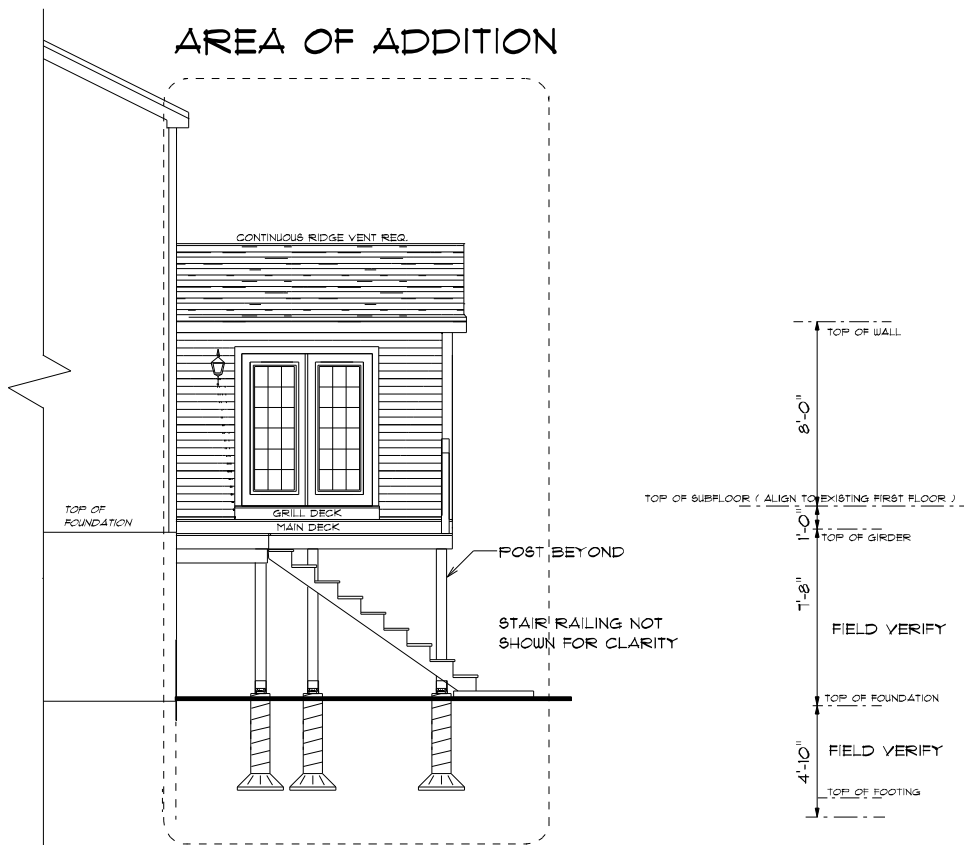

PROPOSED RIGHT ELEVATION



COPYRIGHT ©2020
 OWNER/ BUILDER STONEBRAKER ADDITION
 SITE: 181 Randal Road, Stow, MA.
 SCALE: 1/4" = 1'-0"
 DATE: May 12, 2020
 DRAWN BY: DM2020-3-5

ELEVATIONS