

Randall Library
Renovation + Addition
 ZBA Application Materials
 Attachment 1 - Setback Diagram
 8/3/23

RANDALL LIBRARY

19 Crescent St
 Stow, MA 01775

designLAB architects

35 Channel Center Street, Suite 103
 Boston, MA 02210
 t: 617.350.3005
 www.designLABarch.com

Consultants:

Key Plan:

Legend:

Stamp:

REV NO	DESCRIPTION	DATE


PROJECT NO: Project Number
 DRAWN BY: Author
 CHECKED BY: Checker
 DATE: 08/03/2023

DRAWING TITLE:
SITE PLAN WITH FOOTPRINTS

100% DESIGN DEVELOPMENT

SHEET NUMBER:

XSITE

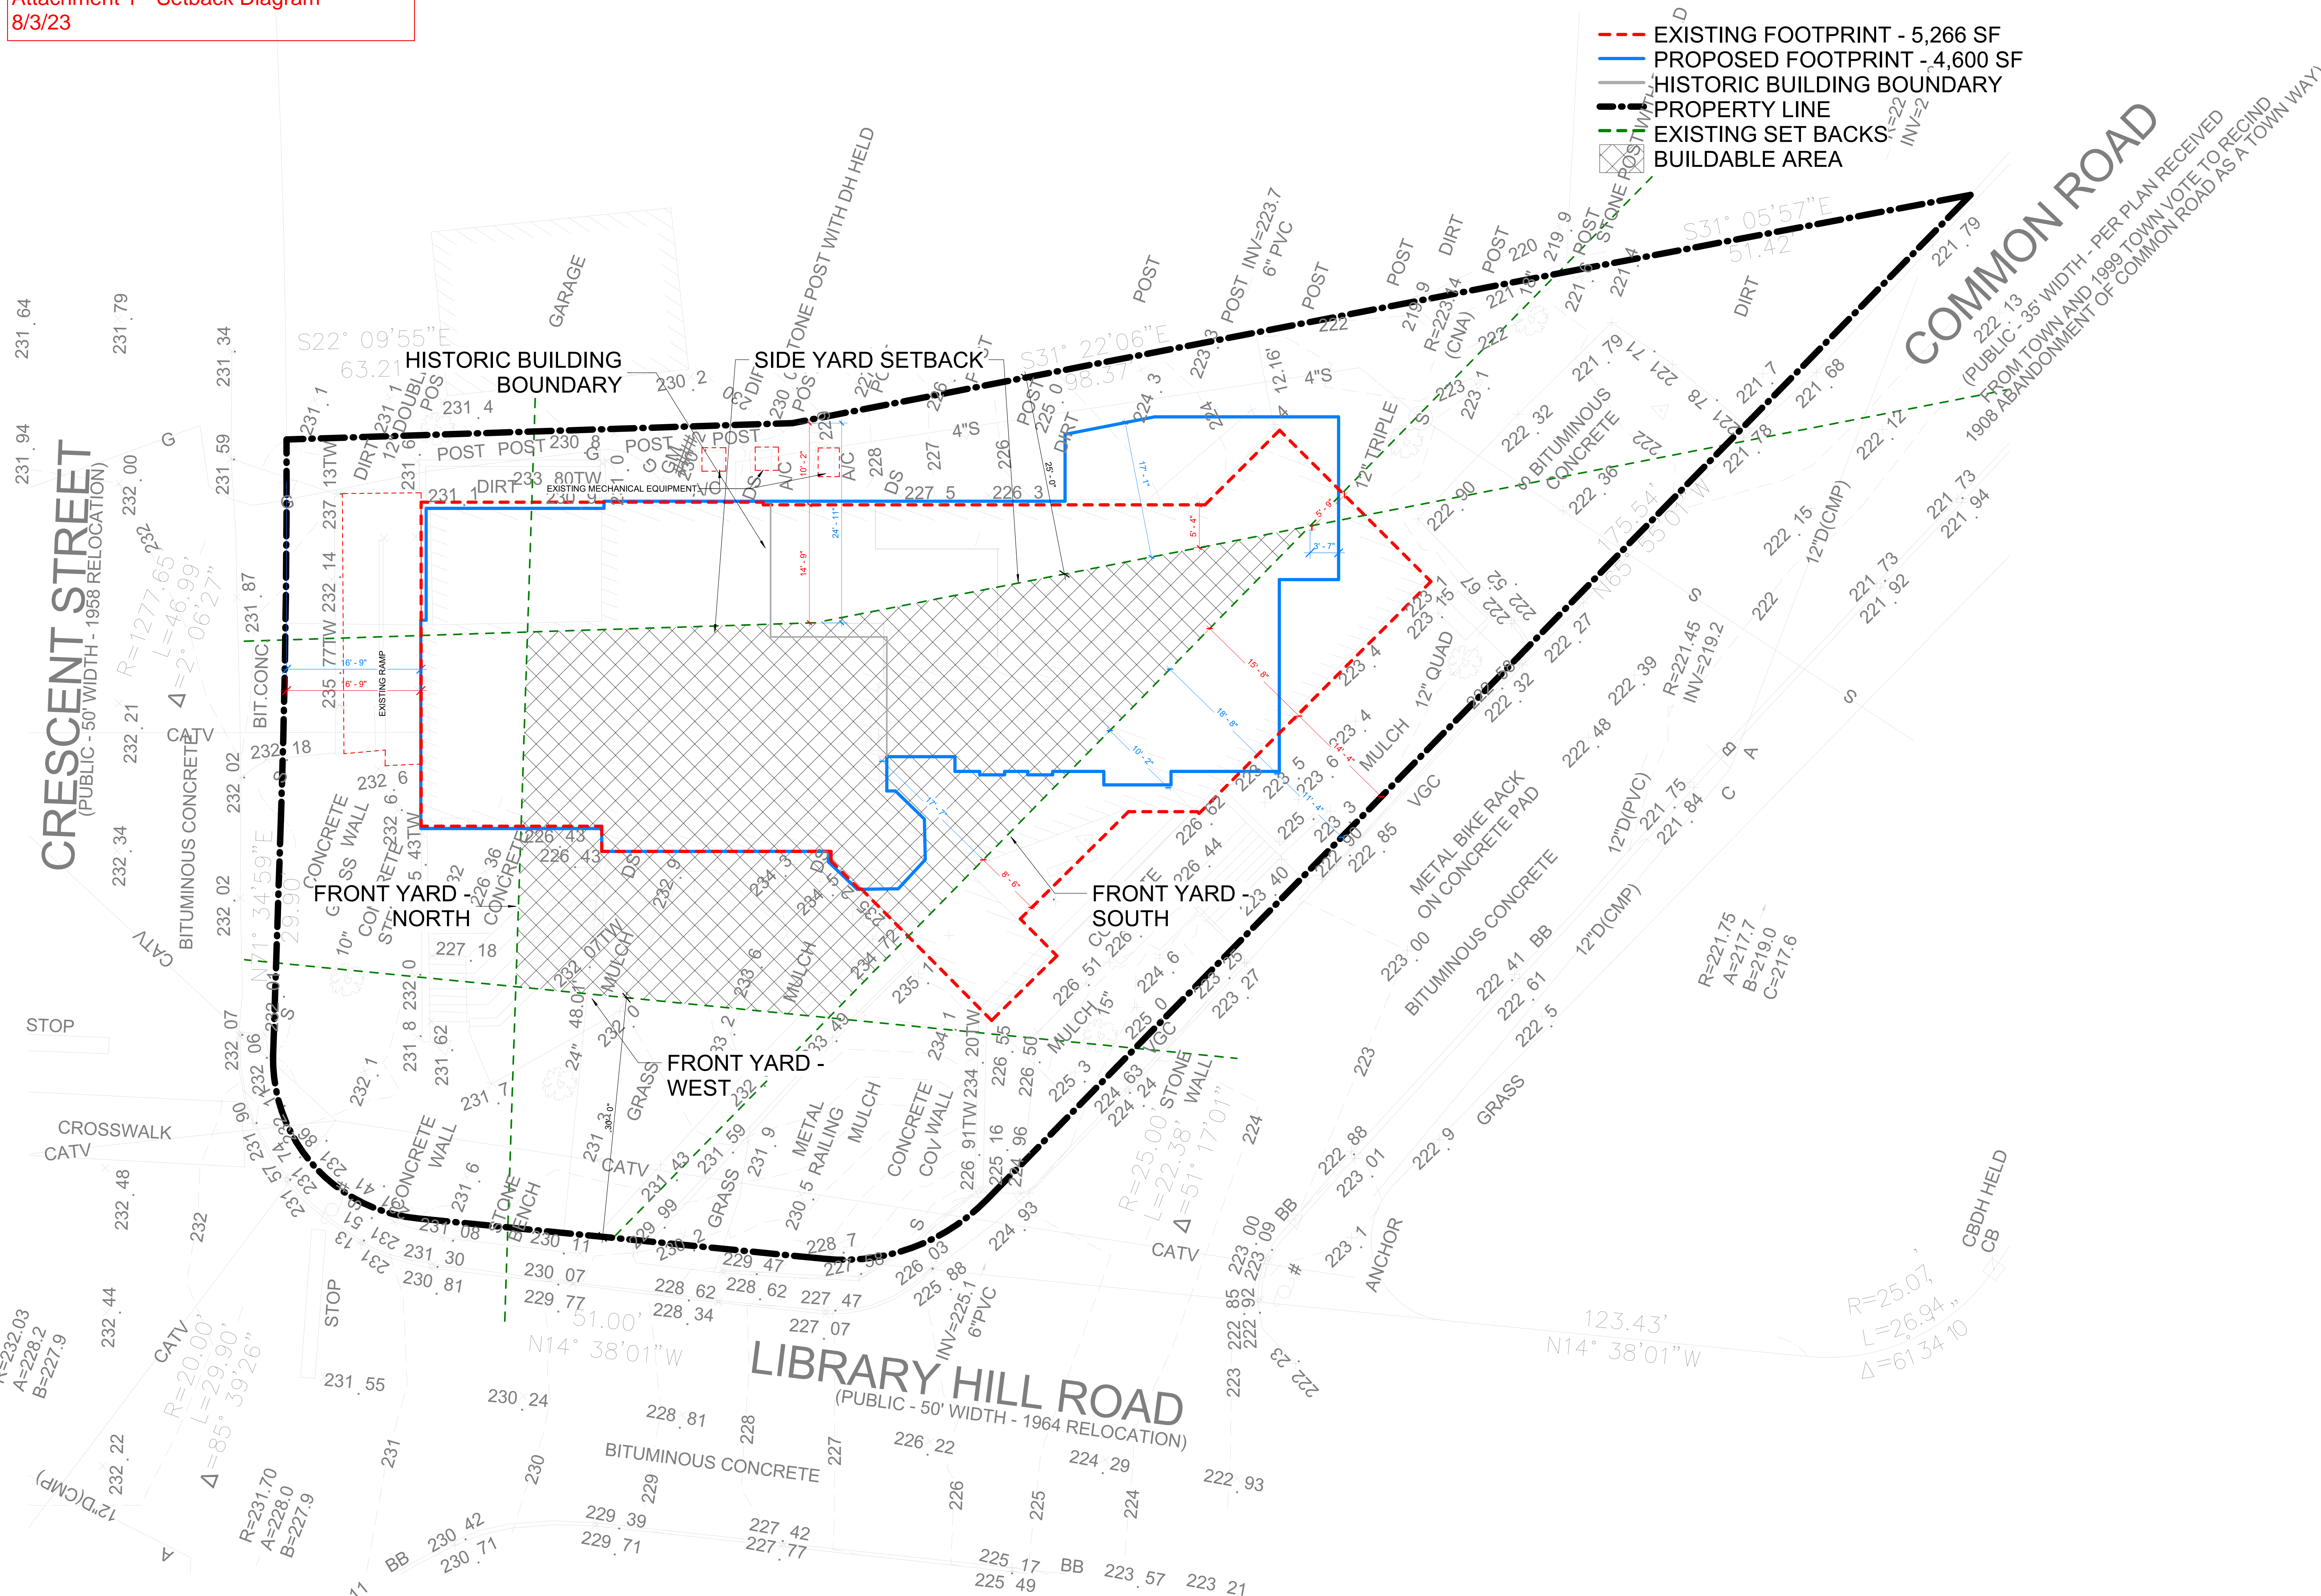

- EXISTING FOOTPRINT - 5,266 SF
- PROPOSED FOOTPRINT - 4,600 SF
- HISTORIC BUILDING BOUNDARY
- PROPERTY LINE
- EXISTING SET BACKS
- BUILDABLE AREA

1 Survey Site Plan - Footprints
 1/8" = 1'-0"