



**Randall Library**  
**Renovation + Addition**  
 ZBA Application Materials  
 Attachment 5 - Proposed Site Plan  
 8/1/23

**RANDALL LIBRARY**


19 Crescent Street  
 Stow, MA 01775

35 Channel Center Street, Suite 103  
 Boston, MA 02210  
 T: 617.350.3005  
 www.designLABarch.com

Consultants:  
**G2 COLLABORATIVE**  
 LANDSCAPE ARCHITECTURE  
 282 Moody Street, Suite 308  
 Waltham, MA 02453  
 781.373.5945  
 www.g2ca.com

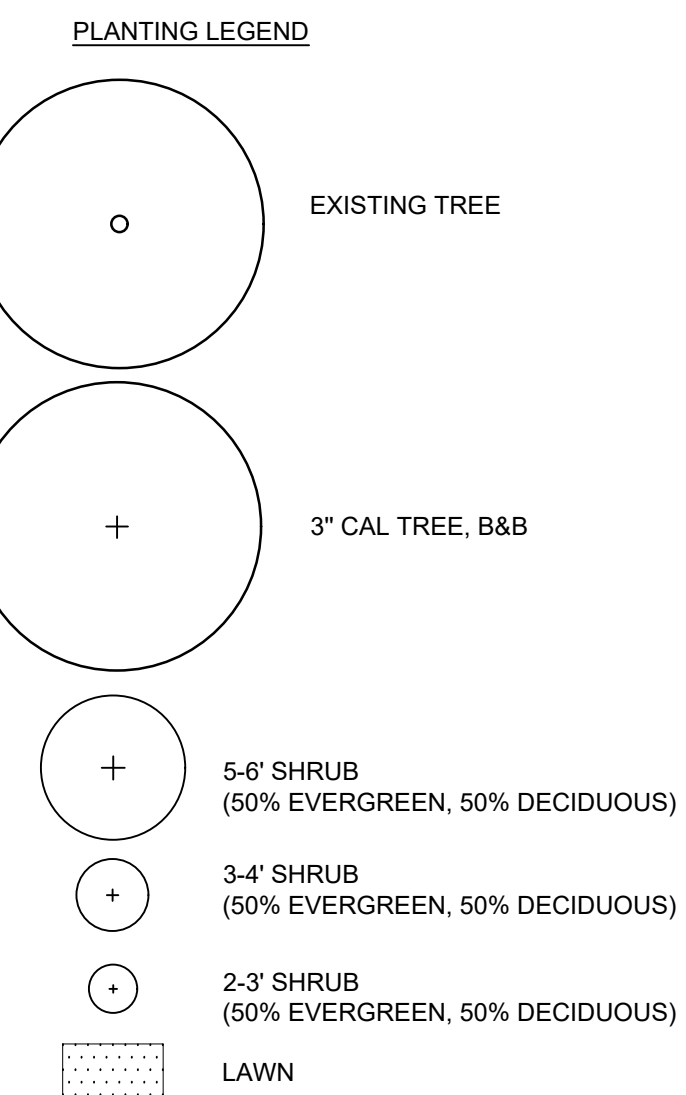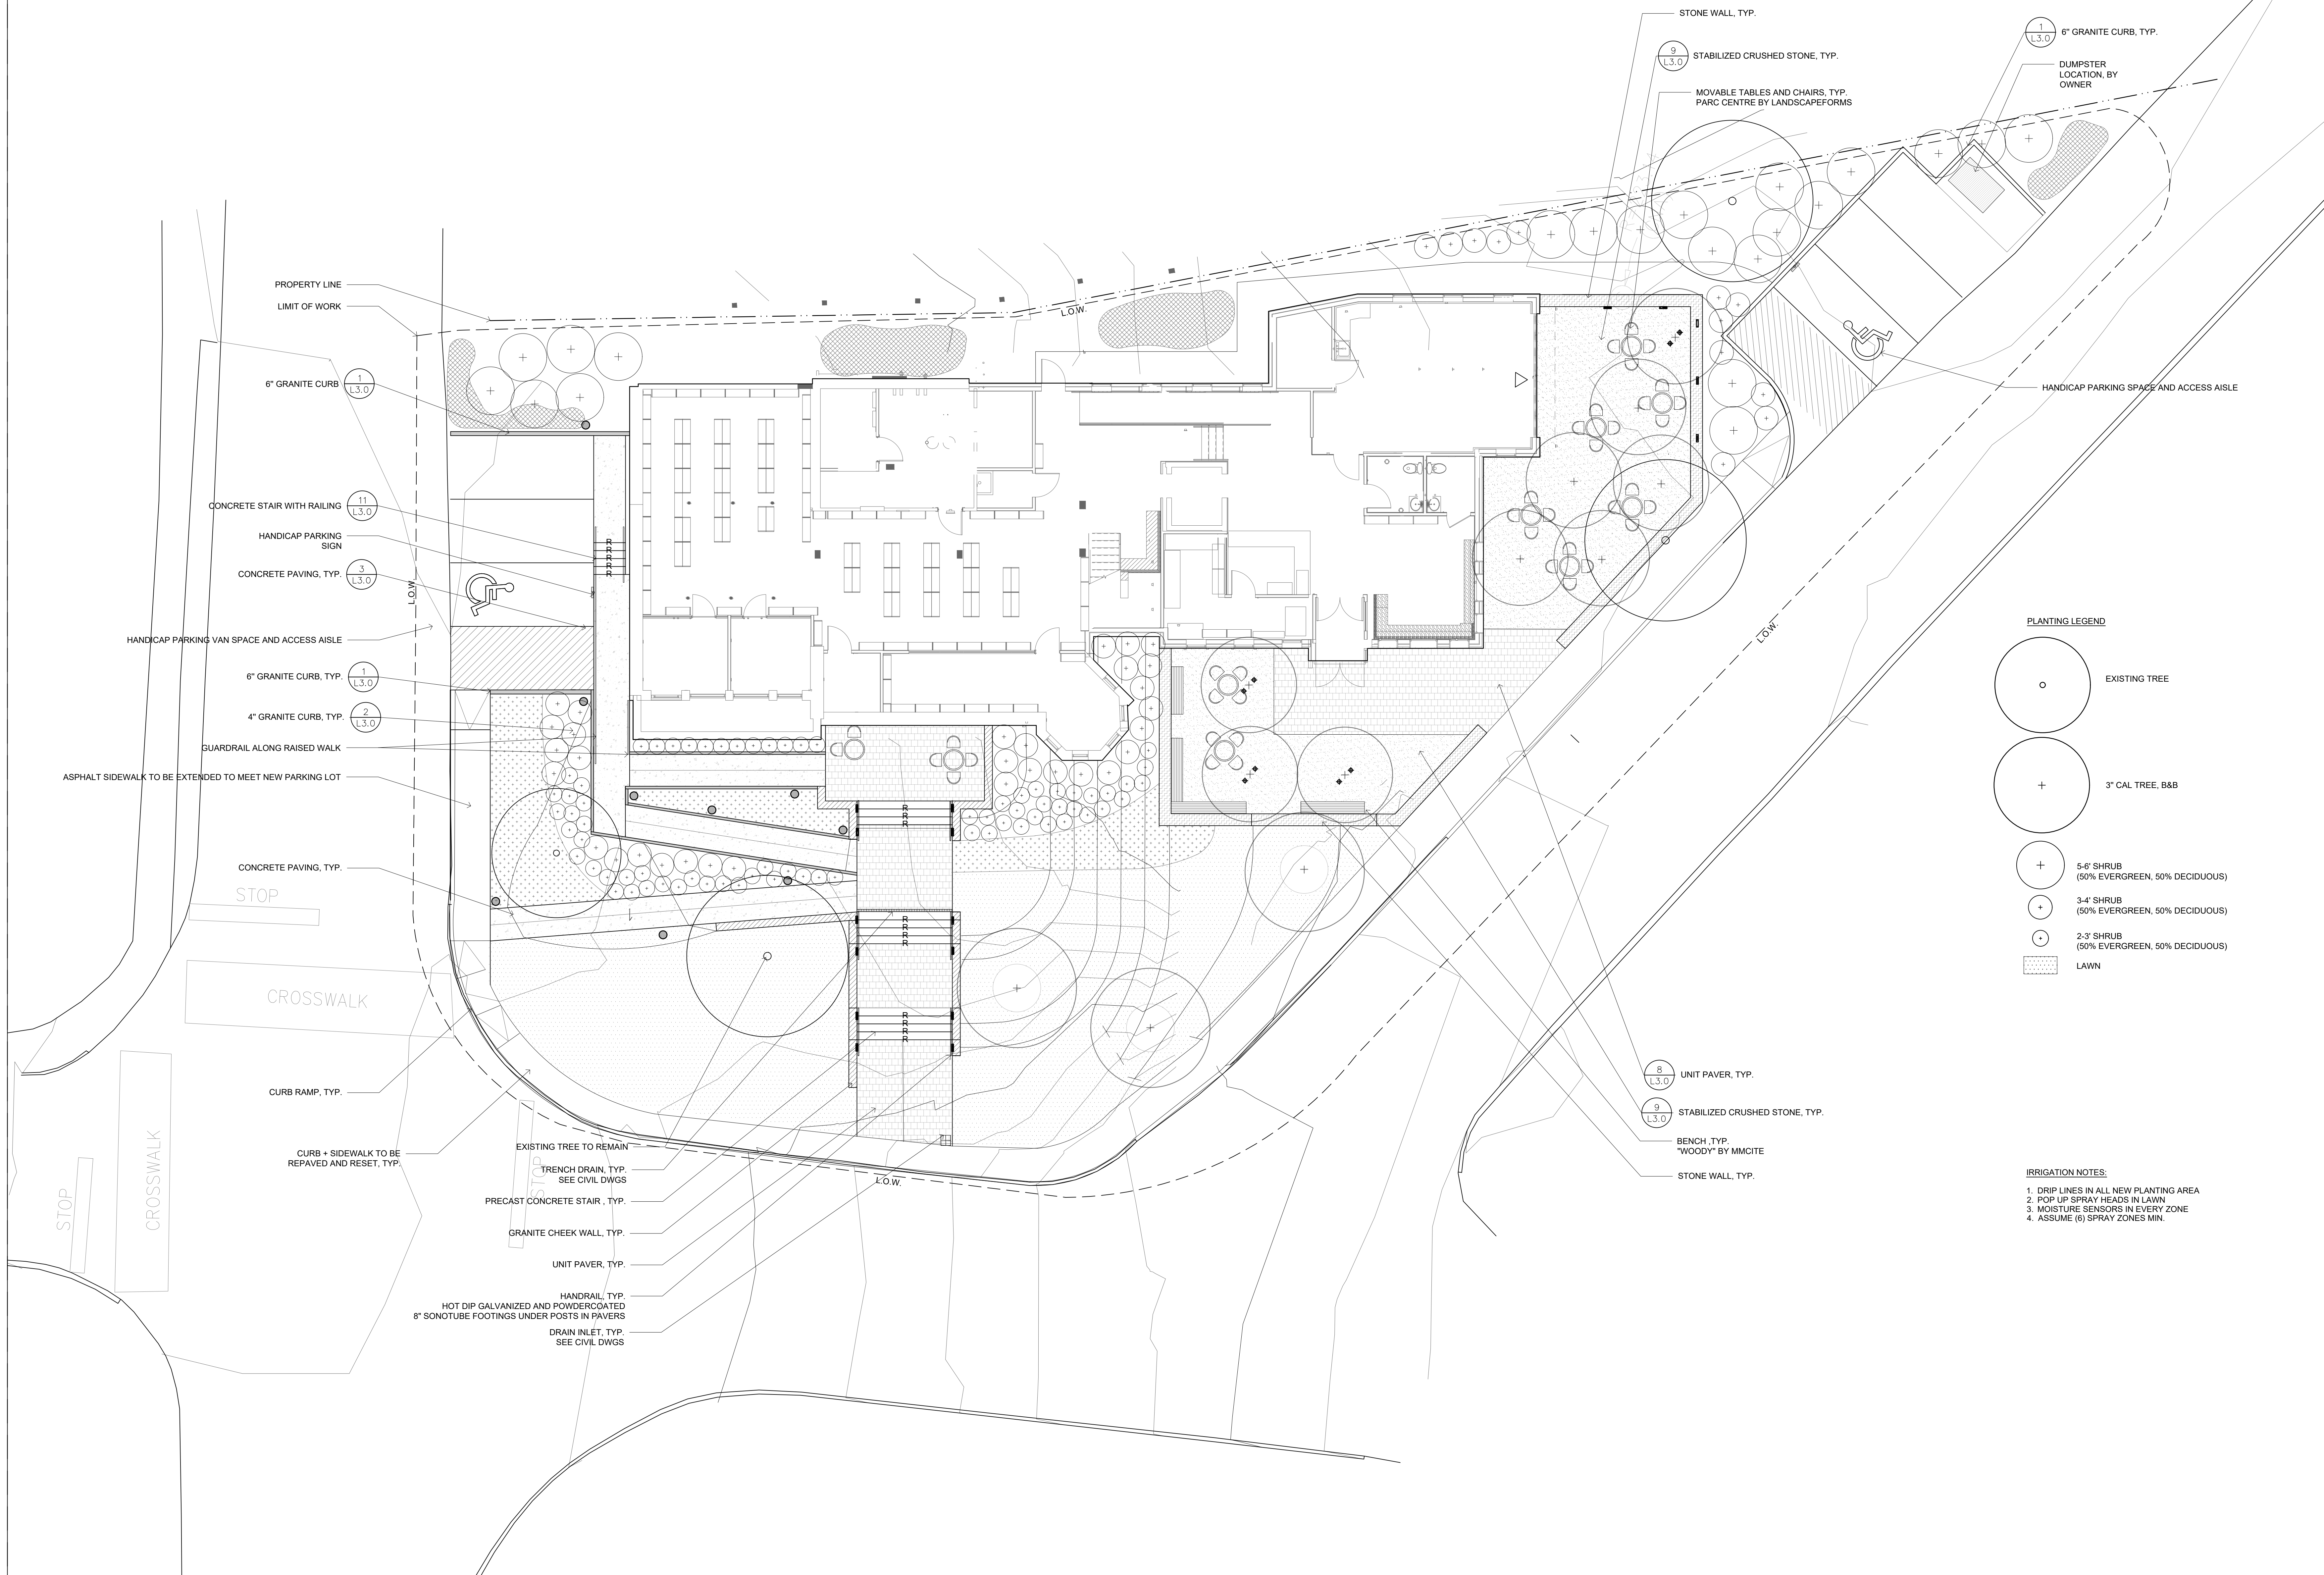


- IRRIGATION NOTES:**
1. DRIP LINES IN ALL NEW PLANTING AREA
  2. POP UP SPRAY HEADS IN LAWN
  3. MOISTURE SENSORS IN EVERY ZONE
  4. ASSUME (6) SPRAY ZONES MIN.

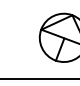Key Plan:  


Legend:

Stamp:

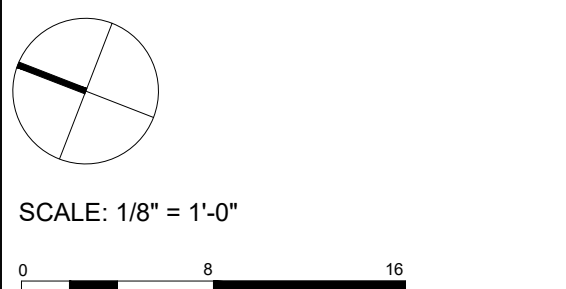

PROJECT NO: 2301  
 DRAWN BY: AG  
 CHECKED BY: GS  
 DATE: 8.01.23

DRAWING TITLE:  
**ZBA SUBMISSION**

**SITE PLAN**

SHEET NUMBER:

**L1.1**