



N/F
WEDGEWOOD PROPERTIES INC.
(WEDGEWOOD PINES CC - GOLF COURSE)

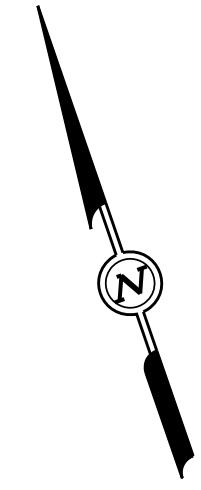

N/F
MASCIA
153 HARVARD RD

N/F
GIORDANO
137 HARVARD RD

#137
DWELLING

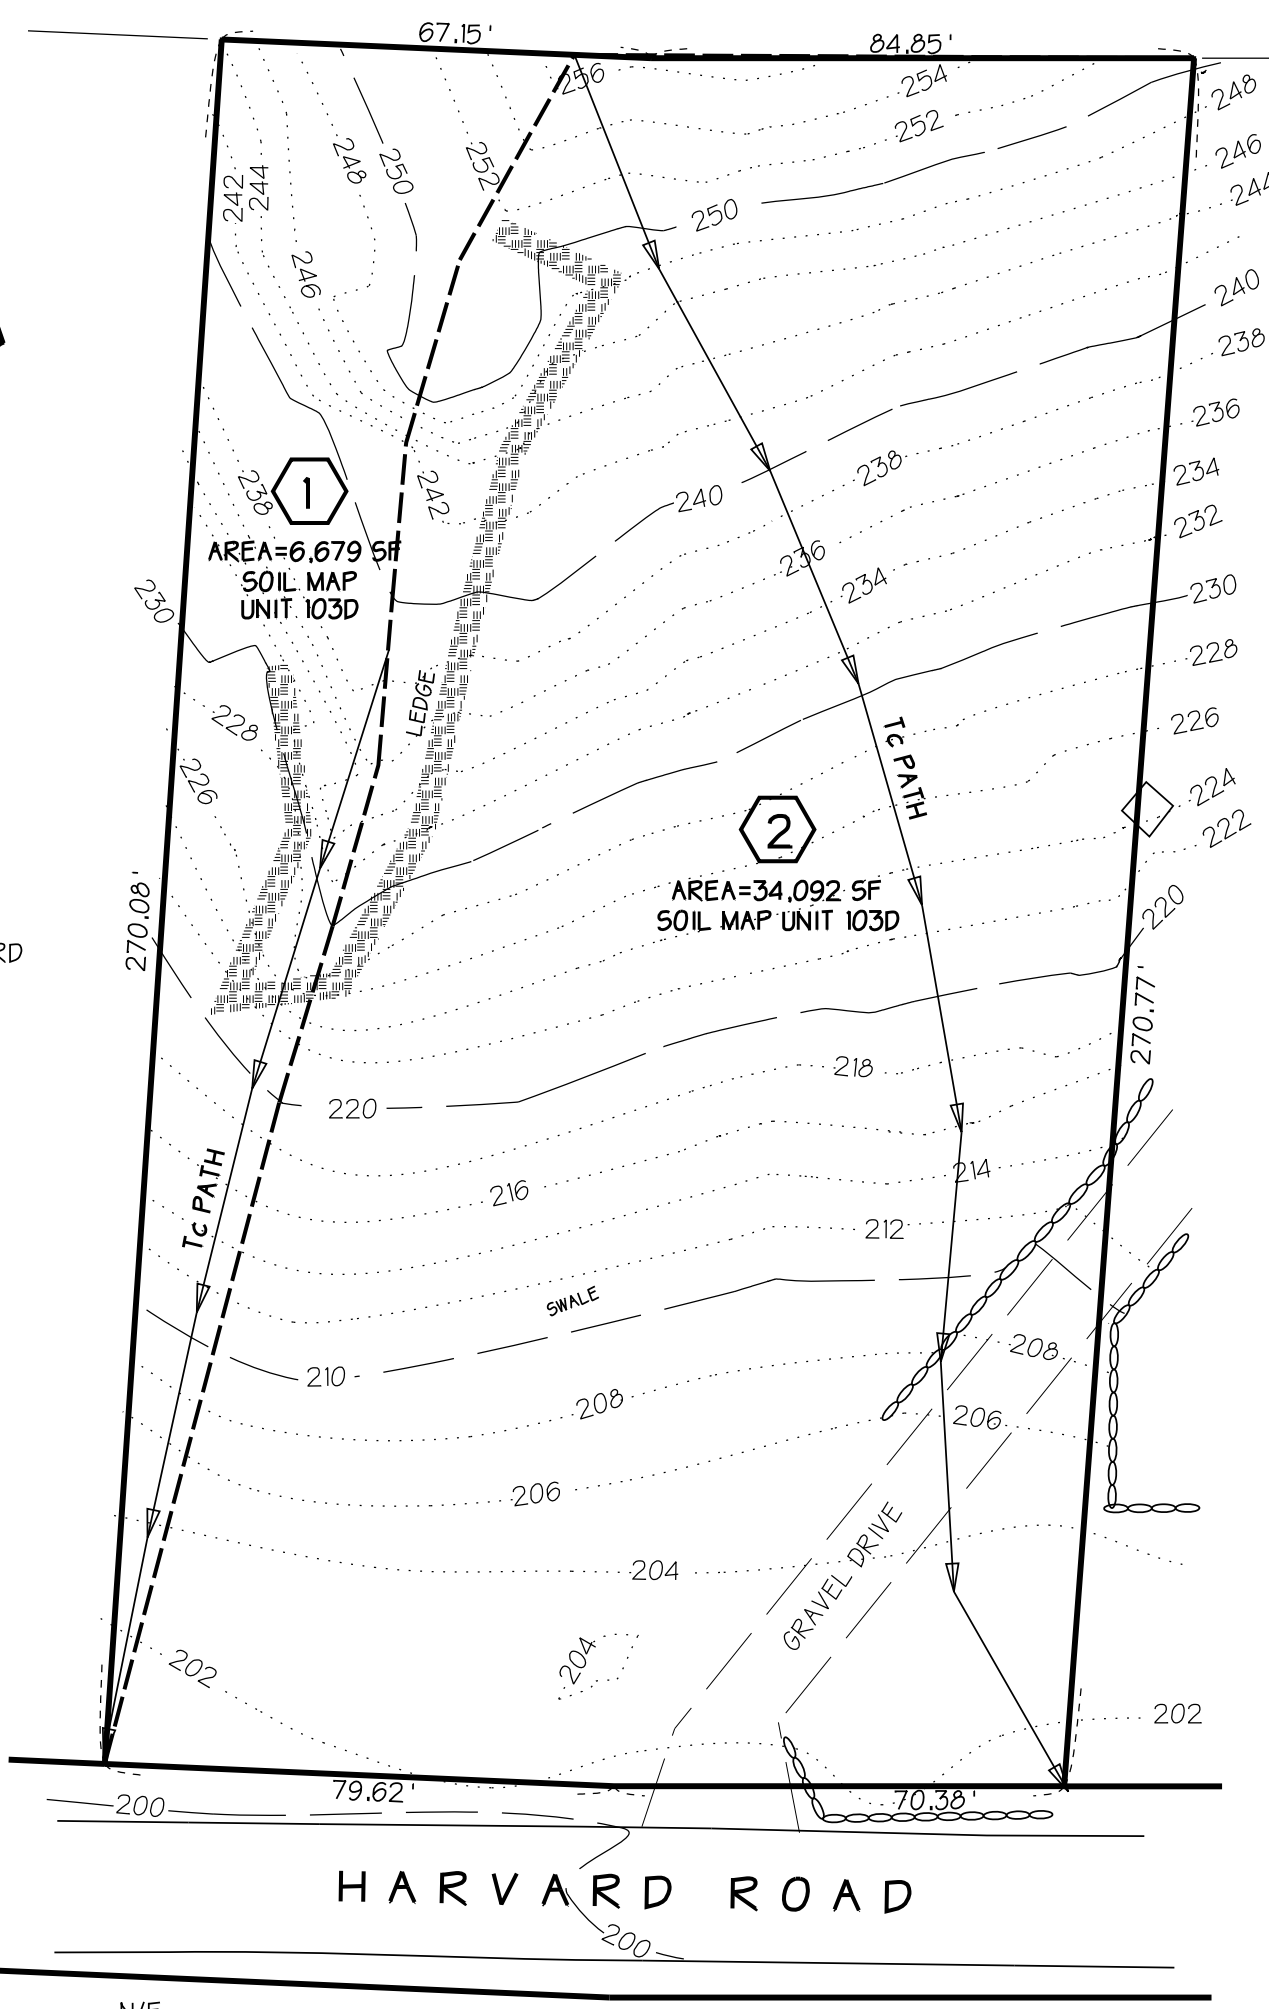
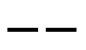
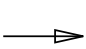


HARVARD ROAD


N/F
STEPHEN H. HOWARD
150 HARVARD RD

N/F
WILLIAM W. & NATALIE L. SHRADER
144 HARVARD RD

LEGEND

-  SUBCATCHMENT AREA LABEL (TYP.)
-  SUBCATCHMENT AREA BOUNDARY
-  TIME OF CONCENTRATION PATH*
- *MIN. T_c OF 6 MIN. UTILIZED FOR DESIGN CALCULATIONS

NOTE: ALL SOILS IN THE STUDY AREA ARE
CHARLTON-HOLLIS ROCK OUTCROP COMPLEX
NRCS SOIL MAP UNIT 103D

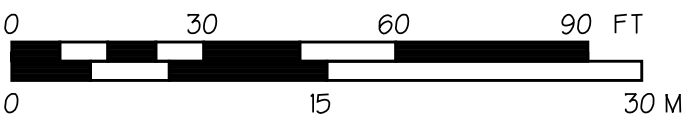

**PRE-DEVELOPMENT
DRAINAGE PLAN**

LOT 2 HARVARD ROAD
STOW, MASSACHUSETTS

DATE: OCT. 28, 2022
SCALE: 1"=30'



**FORESITE
ENGINEERING**

16 Gleasondale Road Suite 1-1
Stow, Massachusetts 01775

Phone: (978) 461-2350