


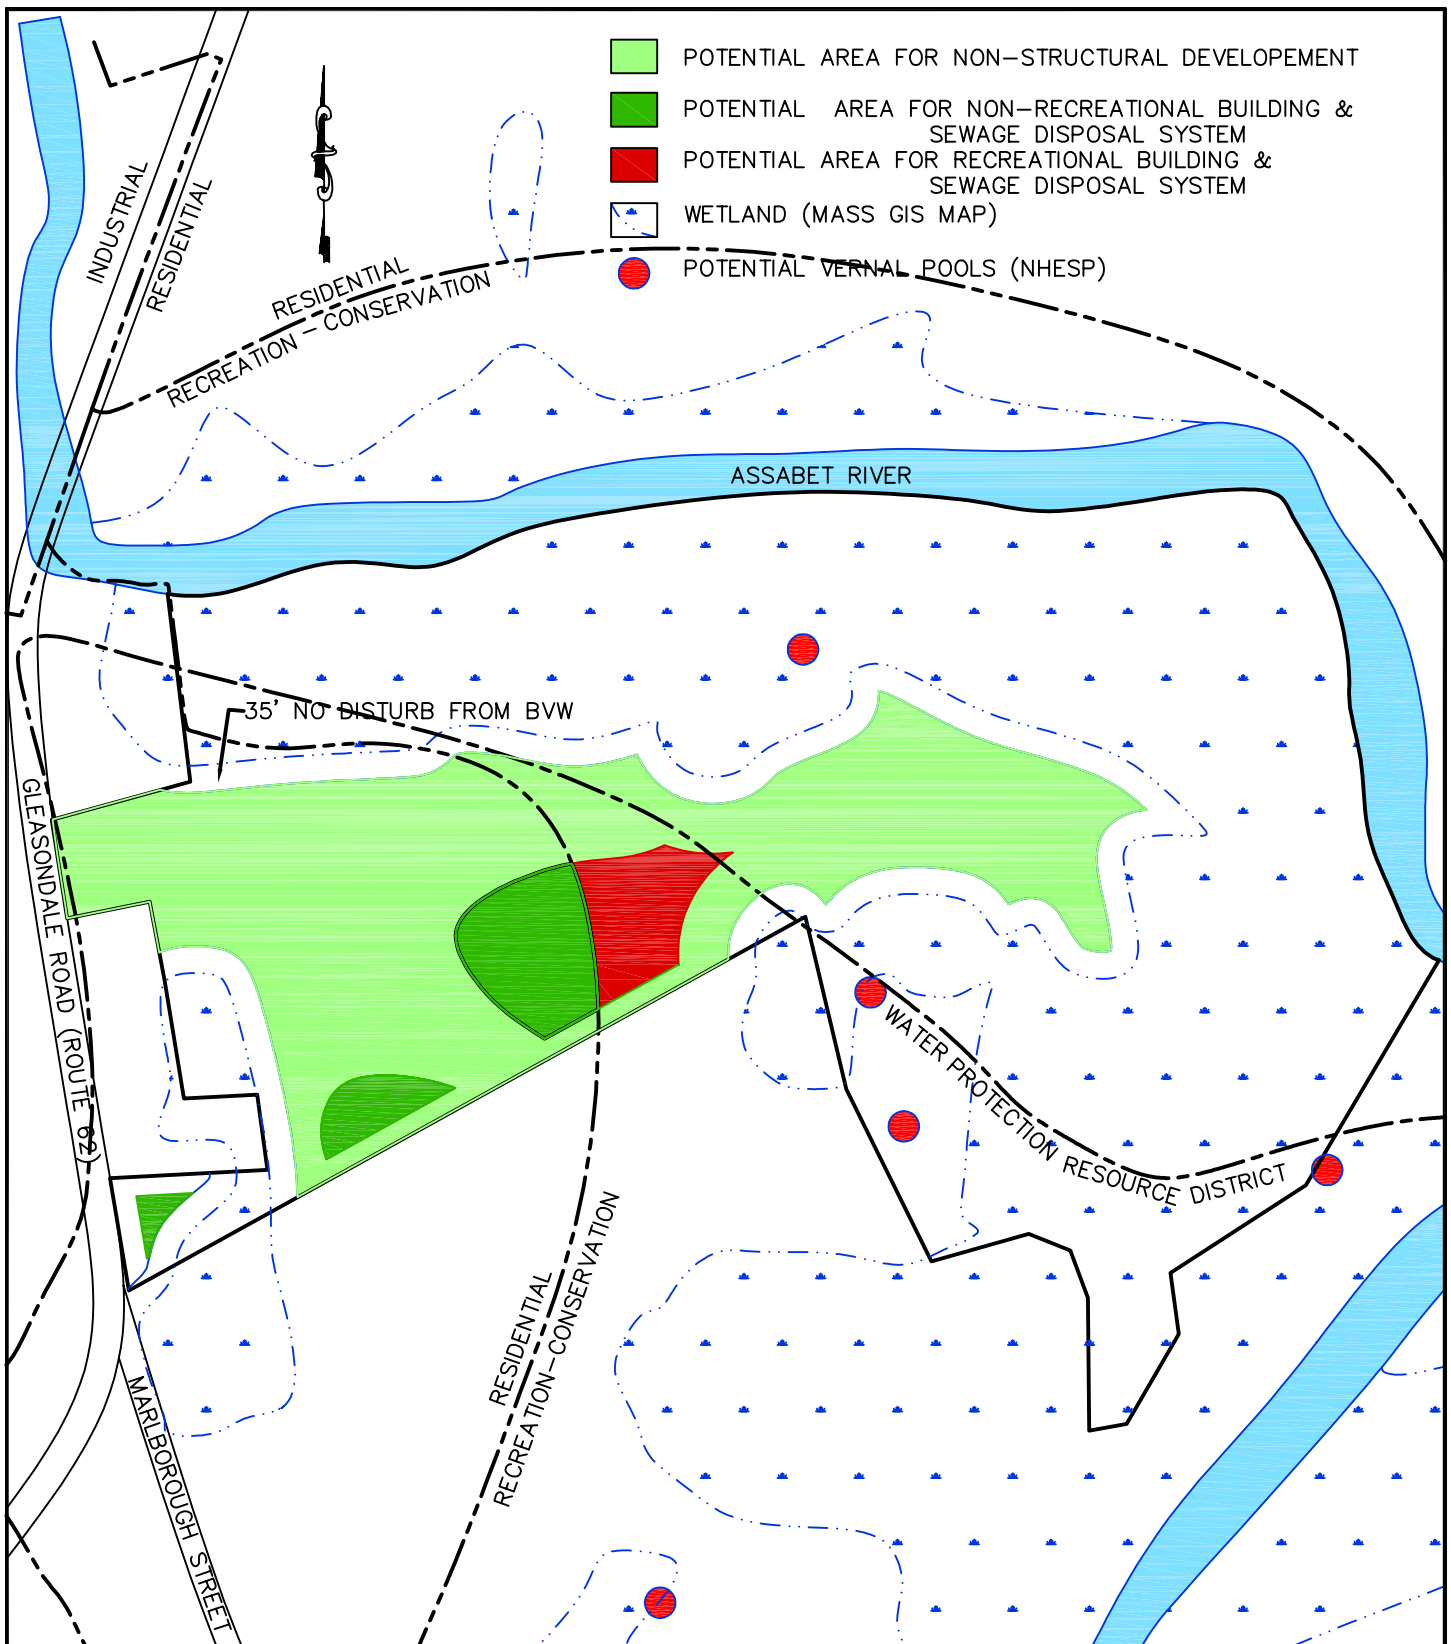

PLACES
Site Consultants, Inc.
 PLANNING LANDSCAPE ARCHITECTURE CIVIL ENGINEERING SURVEYING
 694 MAIN STREET, SUITE 3
 HOLDEN, MA 01520
 508.829.0333 Fax 508.829.0904
 510 KING STREET, SUITE 9
 LITTLETON, MA 01460
 978.486.0334 Fax 978.486.0447
 EMAIL places@verizon.net
places.littleton@verizon.net

STOW FEASIBILITY STUDY PARCEL #32-2

STOW MASSACHUSETTS

Project No.	Sheet Title:
618	USABLE SPACE
Scale: 1"=250'	Date: 11/20/08
Chk'd By: SCS	Drawn By: JBK