





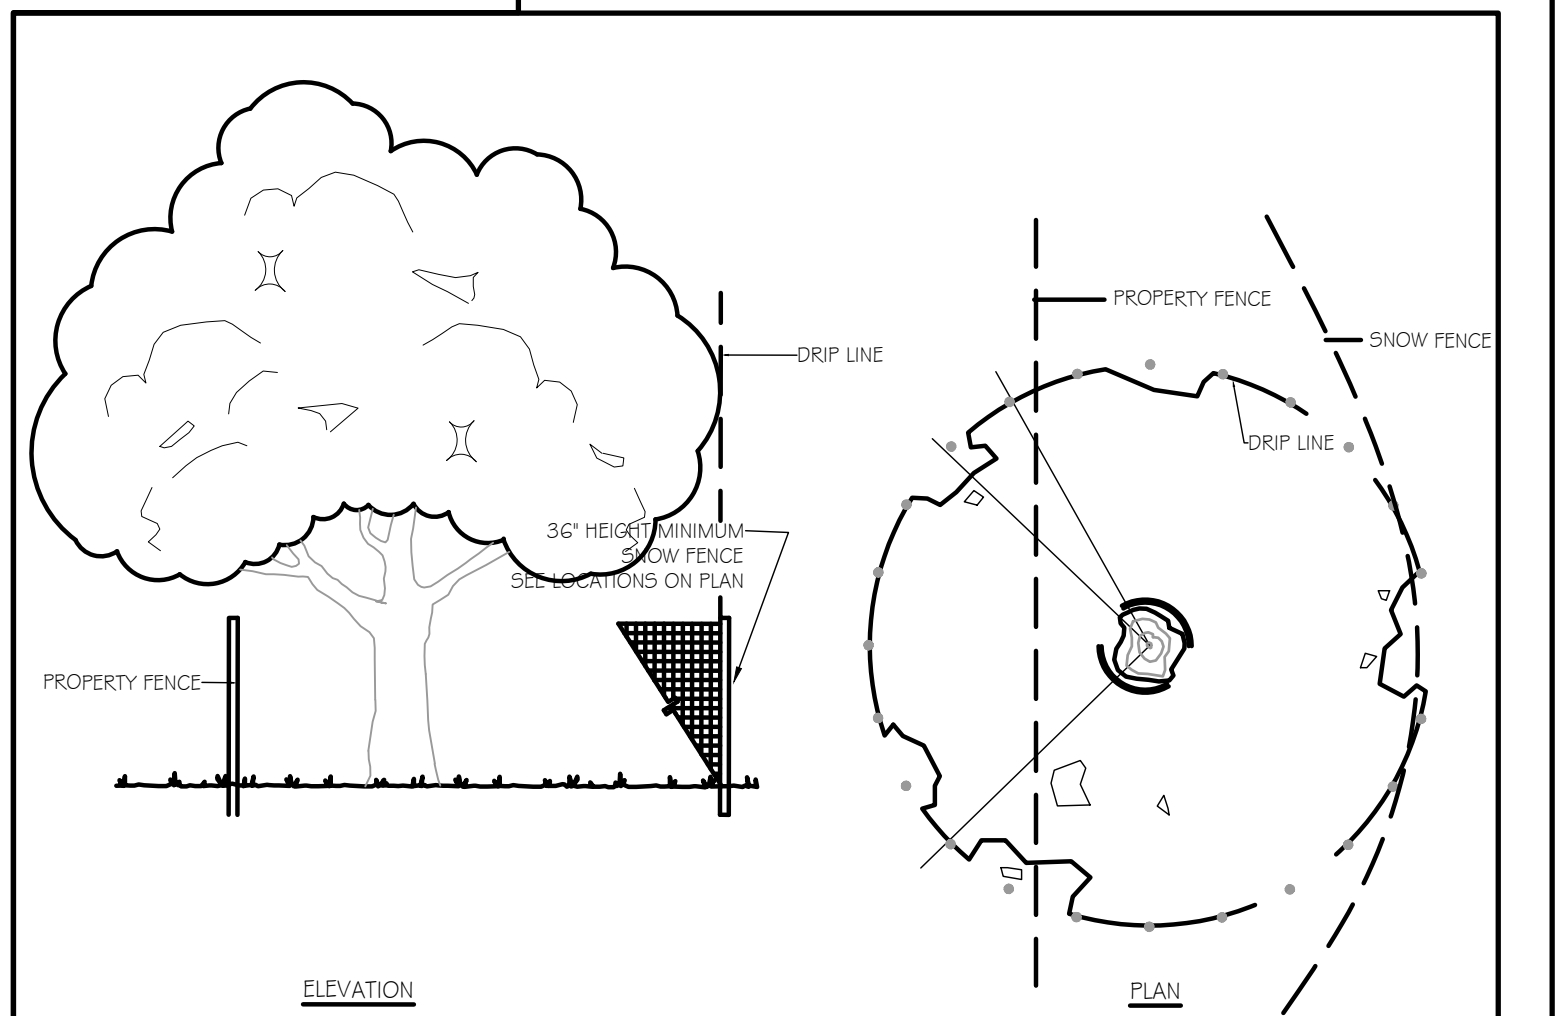

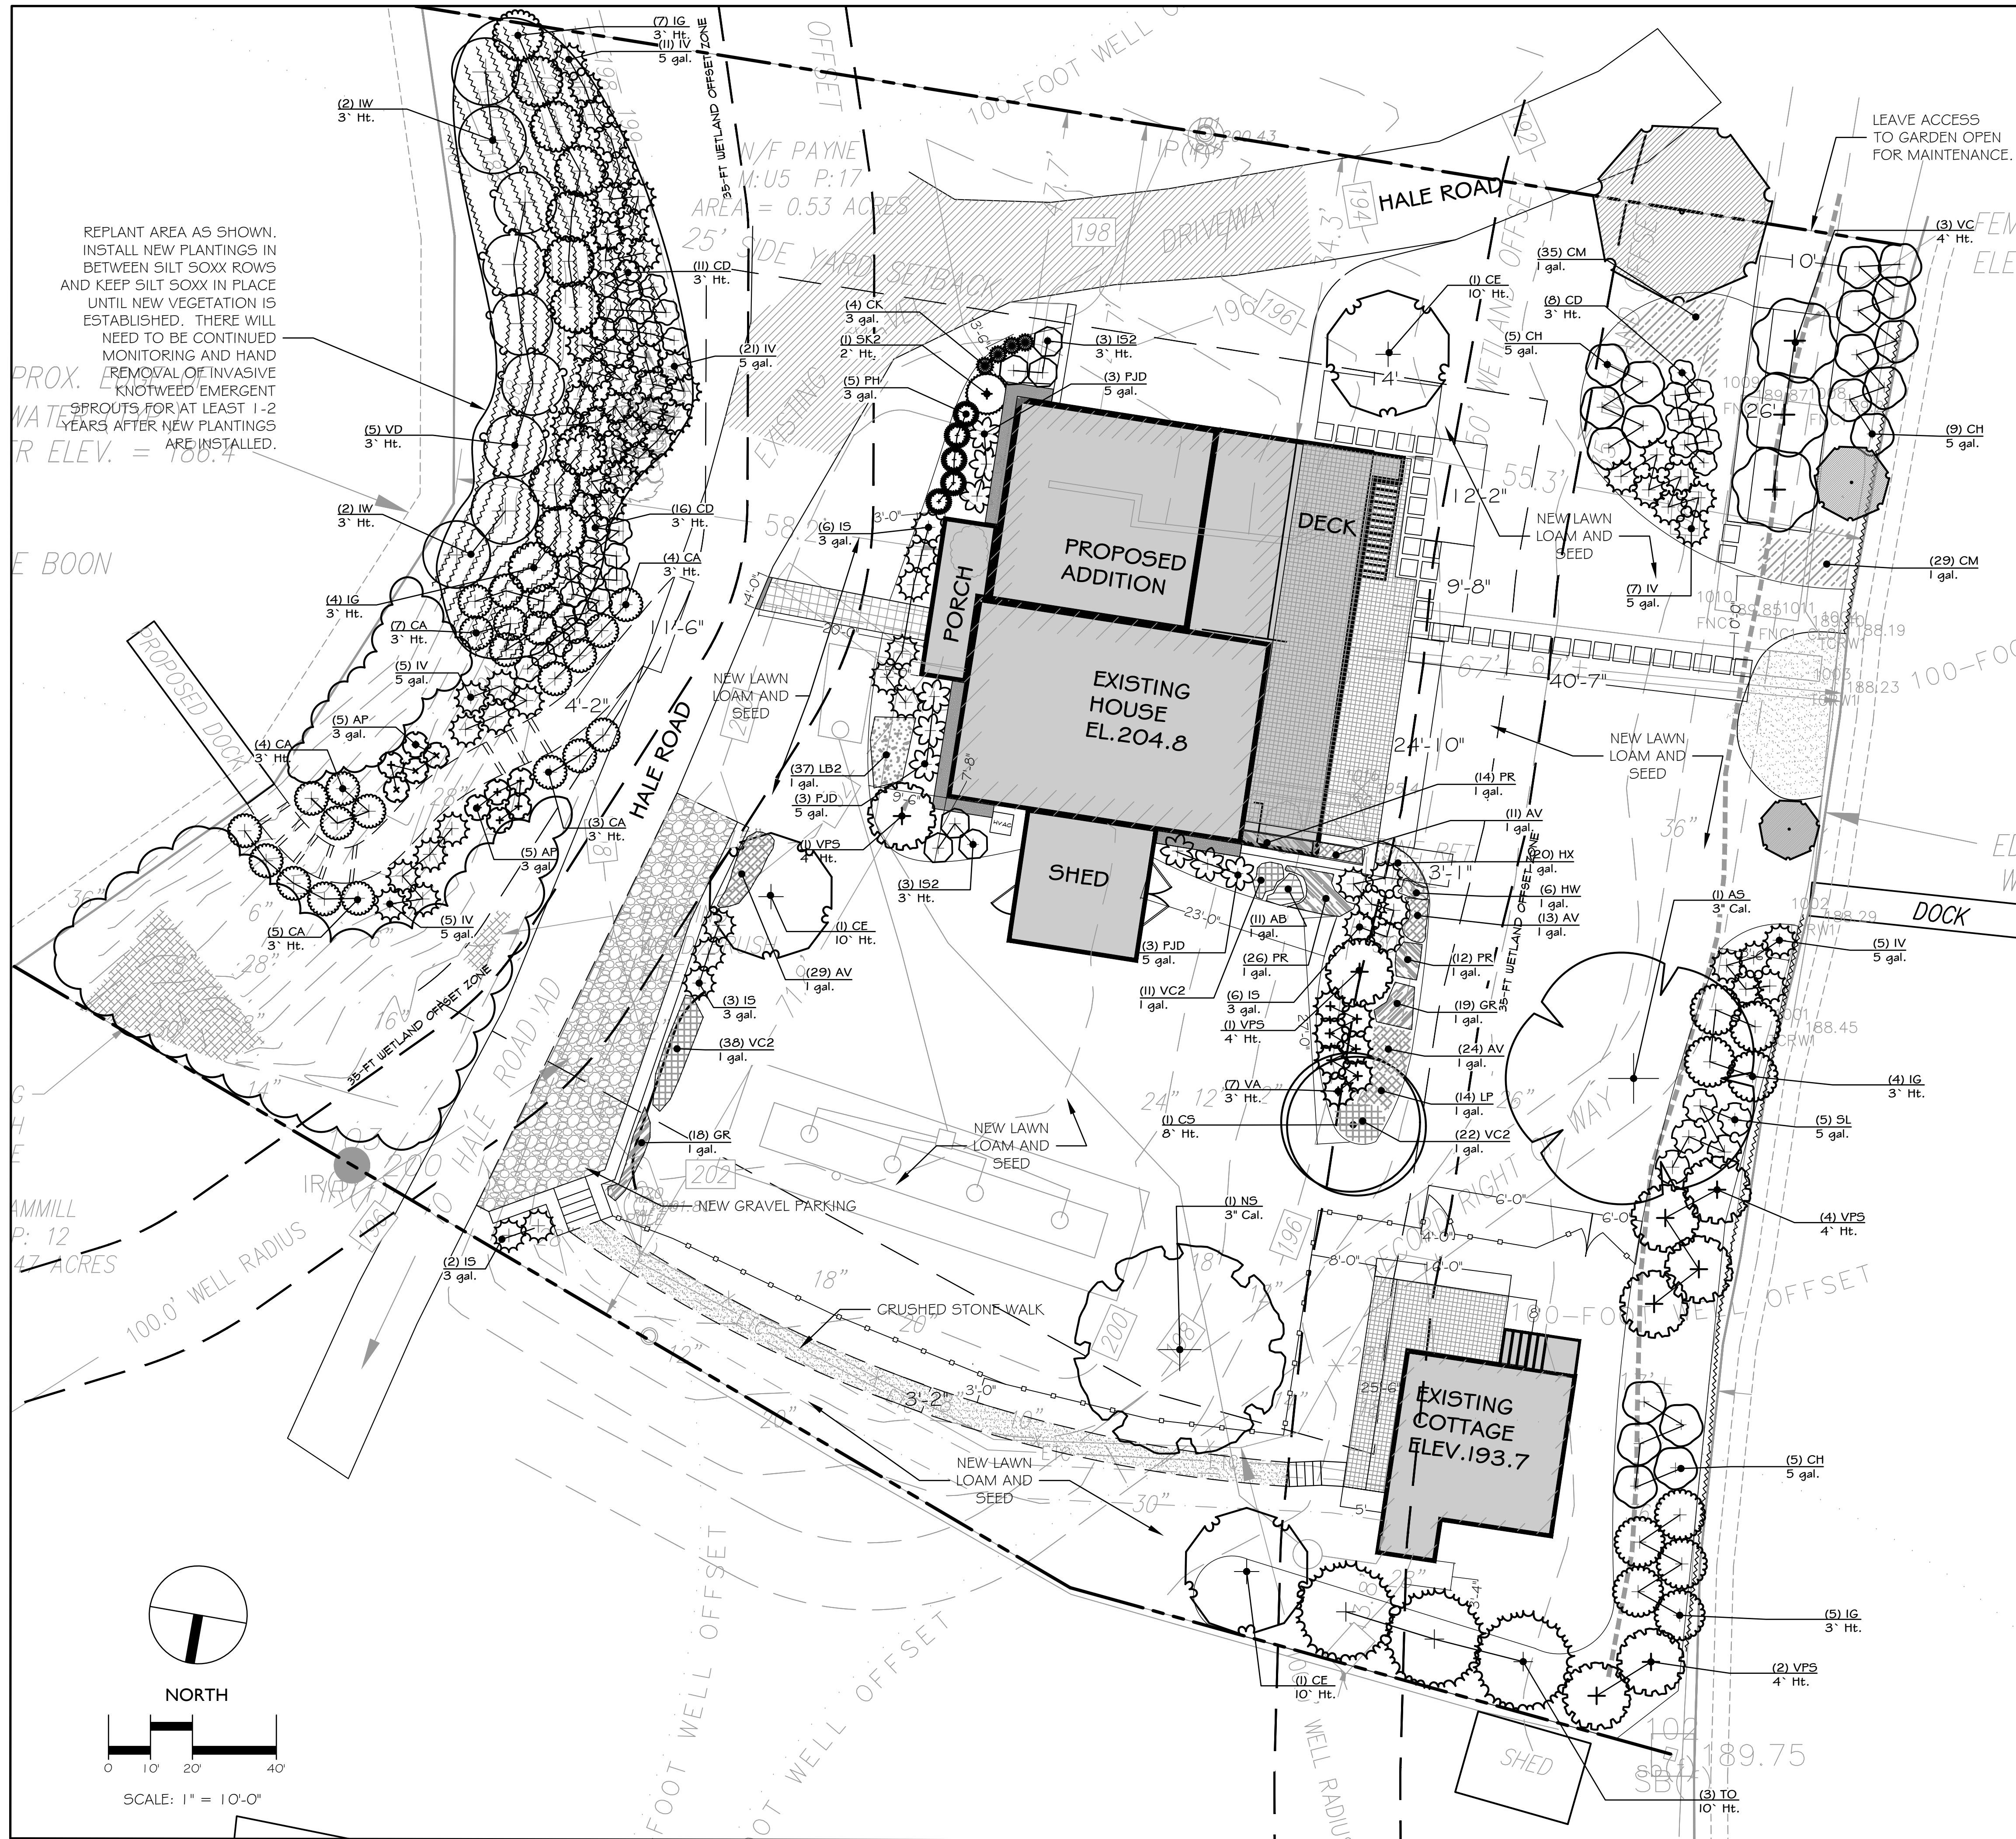

LEGEND

- EXISTING WOODLAND EDGE
- EXISTING DECIDUOUS TREE
- EXISTING TREE
- EXISTING TREE TO BE REMOVED
- PROPOSED RETAINING WALL ALONG ROAD
- PROPOSED GRAVEL PARKING
- PROPOSED FENCE
- PROPOSED PERMEABLE WALK
- PROPOSED PERMEABLE PATIO AND WALKS
- PROPOSED BLUE STONE SET IN LAWN

- SITE ELEMENTS IN 35-FT WETLAND OFFSET**
- PERMEABLE PATIO AT COTTAGE -335 S.F.
 - ADDITIONAL PLANTINGS PROVIDED IN 35-FOOT WETLAND OFFSET TO REPLACE EXISTING INVASIVE SPECIES.
 - PRIVACY FENCES ON NORTH SIDE OF PROPERTY
 - EXISTING SANDY BEACH

PLANT SCHEDULE									
PLANT	CODE	CITY	BOTANICAL NAME	COMMON NAME	SIZE	COUNTDOWN	SPACING	STILES	REMARKS
1	1W	1	Wetland Willow	Wetland Willow	1" x 1"	100	10'	10'	
2	2W	2	Wetland Willow	Wetland Willow	2" x 2"	100	10'	10'	
3	3W	3	Wetland Willow	Wetland Willow	3" x 3"	100	10'	10'	
100	100W	100	Wetland Willow	Wetland Willow	100" x 100"	100	10'	10'	

Landscape Elements, LLC
Landscape Architecture
Landscape Ecology
Cultural Landscape Preservation

3228 Post Road, Suite 20
Worcester, MA 01605
T 508.753.4888 F 508.753.7888
www.landscapeelementsllc.com

**CONSERVATION
COMMISSION SUBMISSION**

FINAL PLANS

**PAYNE- TISNE RESIDENCE
25 HALE ROAD
STOW, MASSACHUSETTS**

NOTES

1. THESE DRAWINGS ARE THE PROPERTY OF THE LANDSCAPE ARCHITECT, ELENA M. PASCARELLA, RLA, ASLA AND LANDSCAPE ELEMENTS, LLC. THEY HAVE BEEN PREPARED FOR THE OWNER, FOR THIS PROJECT AT THIS SITE. THESE DRAWINGS ARE NOT TO BE USED FOR ANY OTHER PURPOSE, LOCATION, OR OWNER WITHOUT WRITTEN CONSENT OF THIS OWNER AND /OR THE LANDSCAPE ARCHITECT.

2. LANDSCAPE ELEMENTS LLC ASSUMES NO RESPONSIBILITY IF THE WORK IS NOT INSTALLED AS PER THE PLANS OR IF FIELD CHANGES ARE MADE WITHOUT THE KNOWLEDGE AND APPROVAL OF THIS LANDSCAPE ARCHITECT.


- REVISIONS**
- 07.19.21 REVISIONS FROM PROJECT TEAM MEETINGS
- 10.12.21 REVISIONS FROM CONSERVATION COMMISSION COMMENTS

STAMPS




DATE: 07.20.21
JOB NO. 21013PAYNETISNE
DRAWN BY: JG
CHECKED BY: EMP/AA

**PROPOSED
PLANTING PLAN**

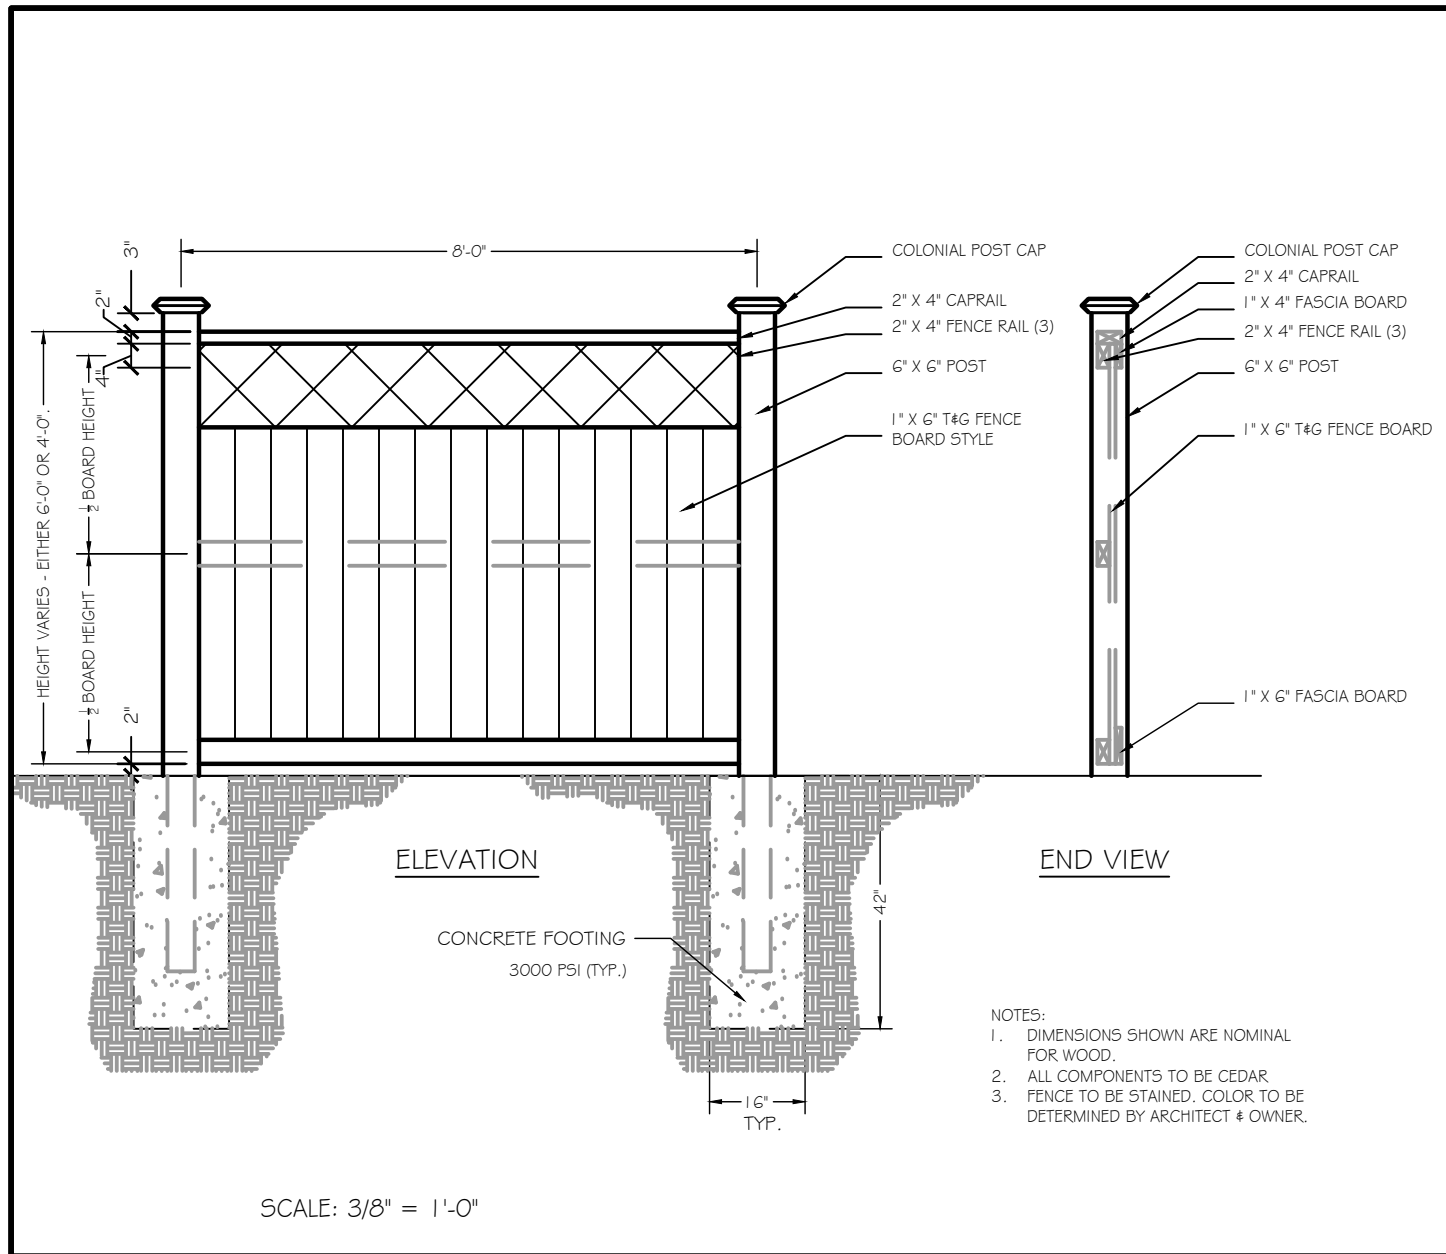


1 NEW PRIVACY FENCE

SCALE: 3/8" = 1'-0"

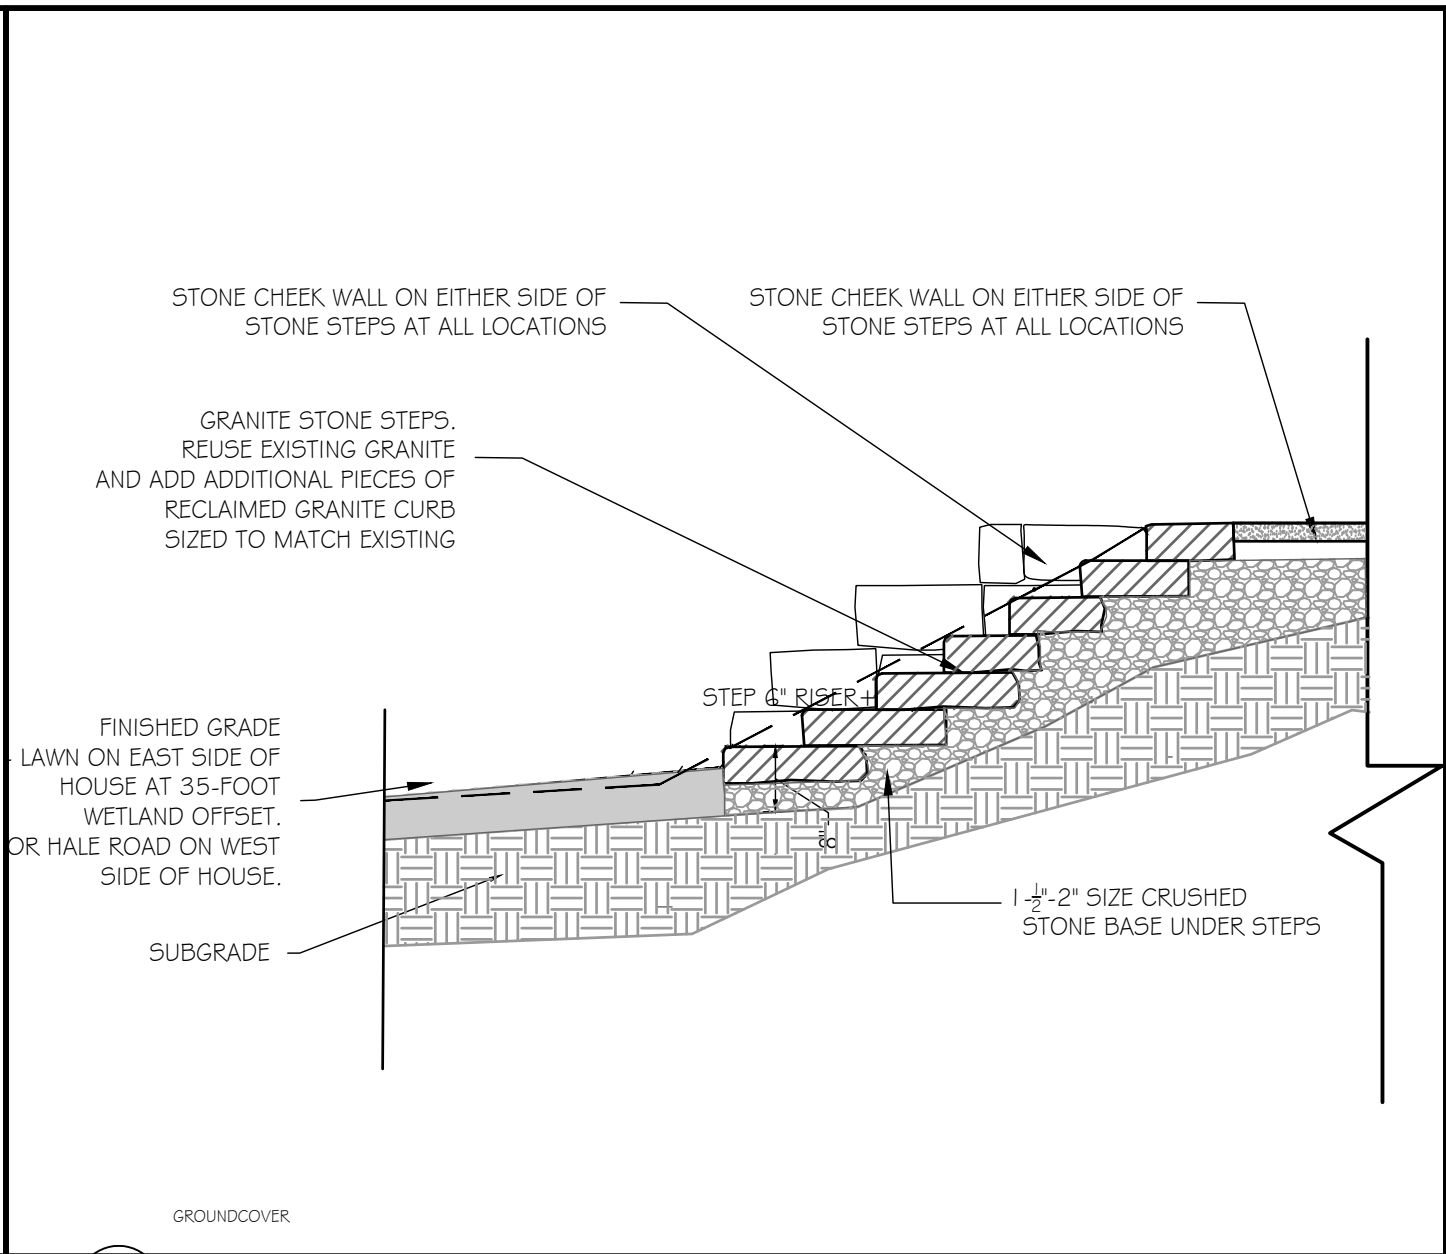


2 NEW STONE STAIRS AT HALE ROAD AND PATIO

SCALE: NOT TO SCALE

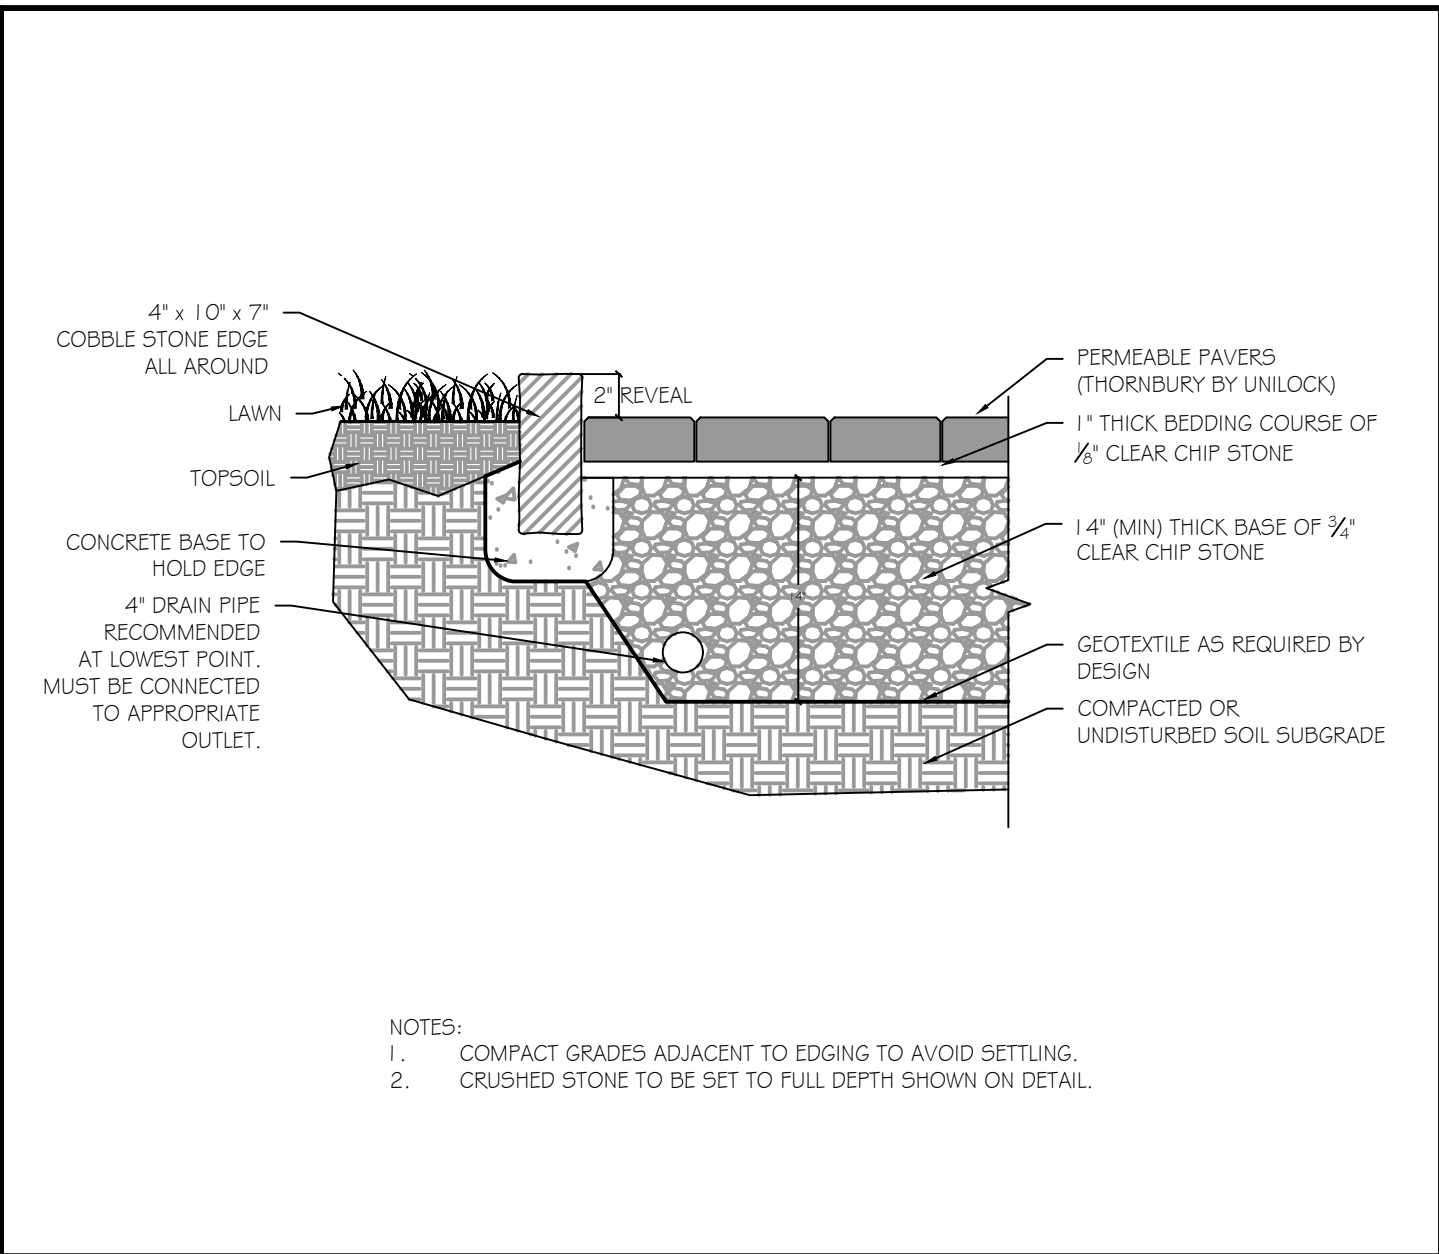


3 PERMEABLE PATIO

SCALE: 1/2" = 1'-0"

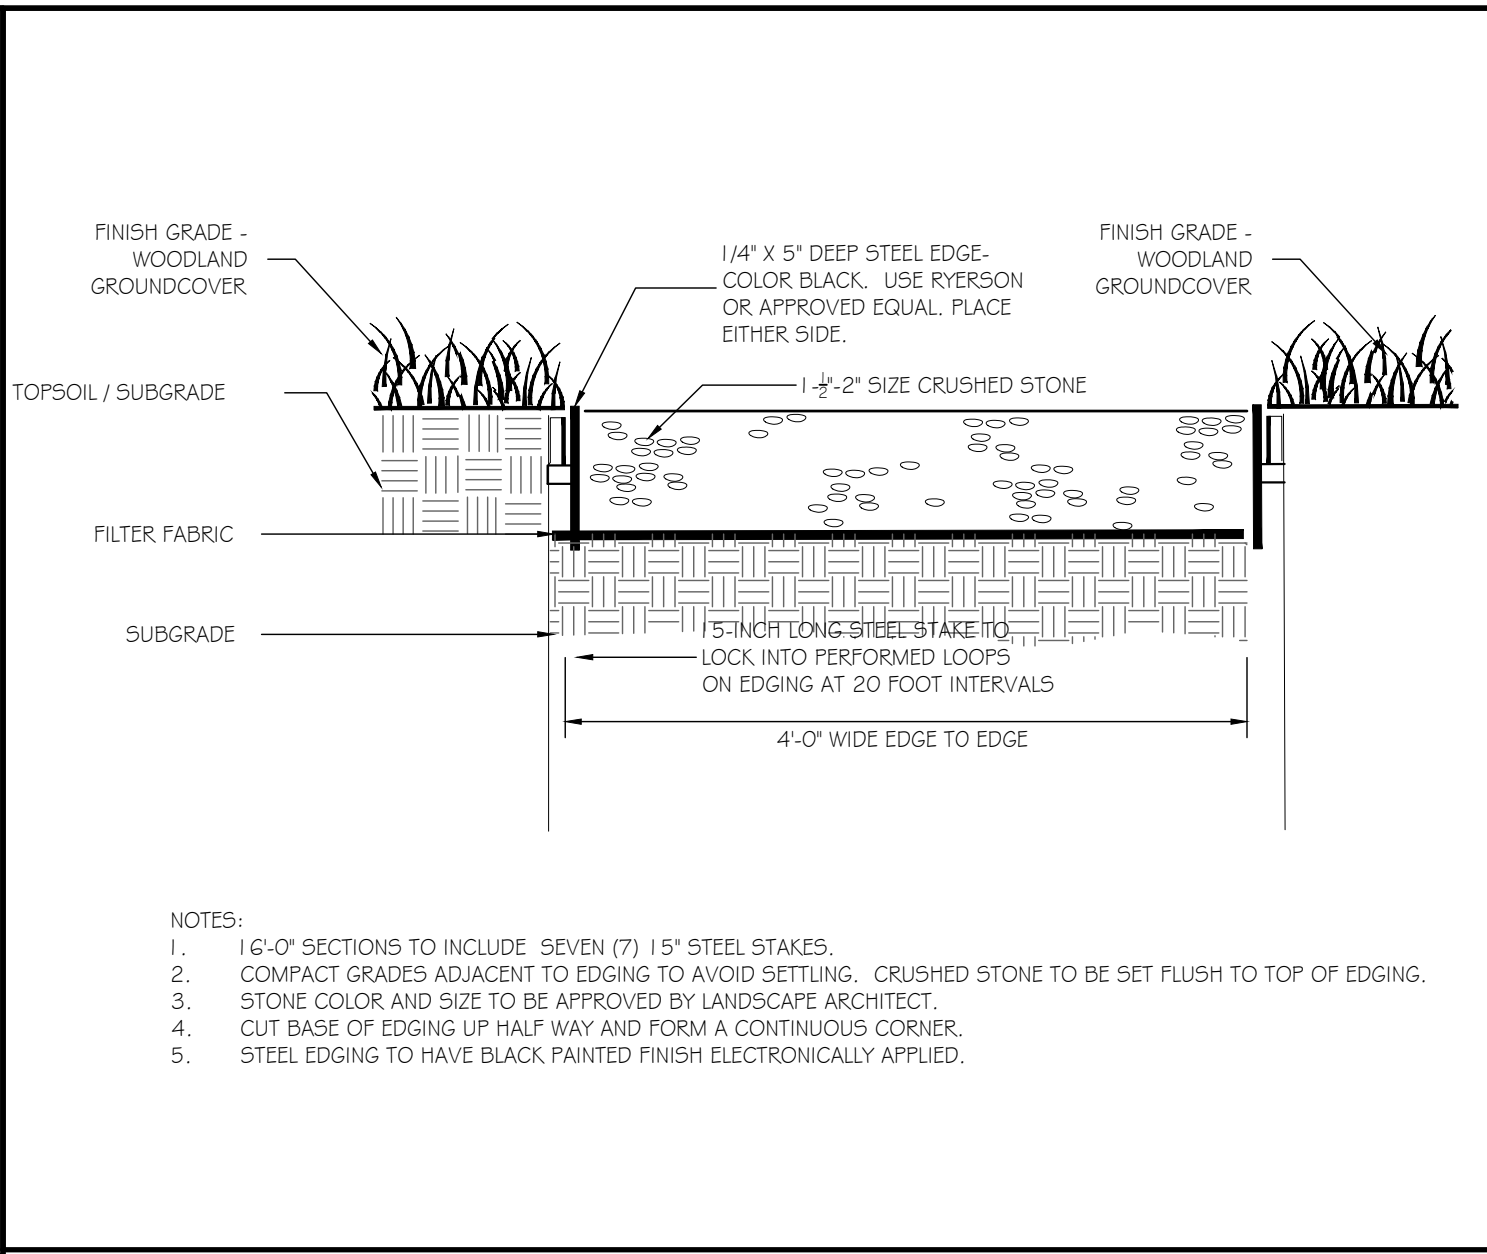


4 PERMEABLE CRUSHED STONE PATH

SCALE: 1/2" = 1'-0"

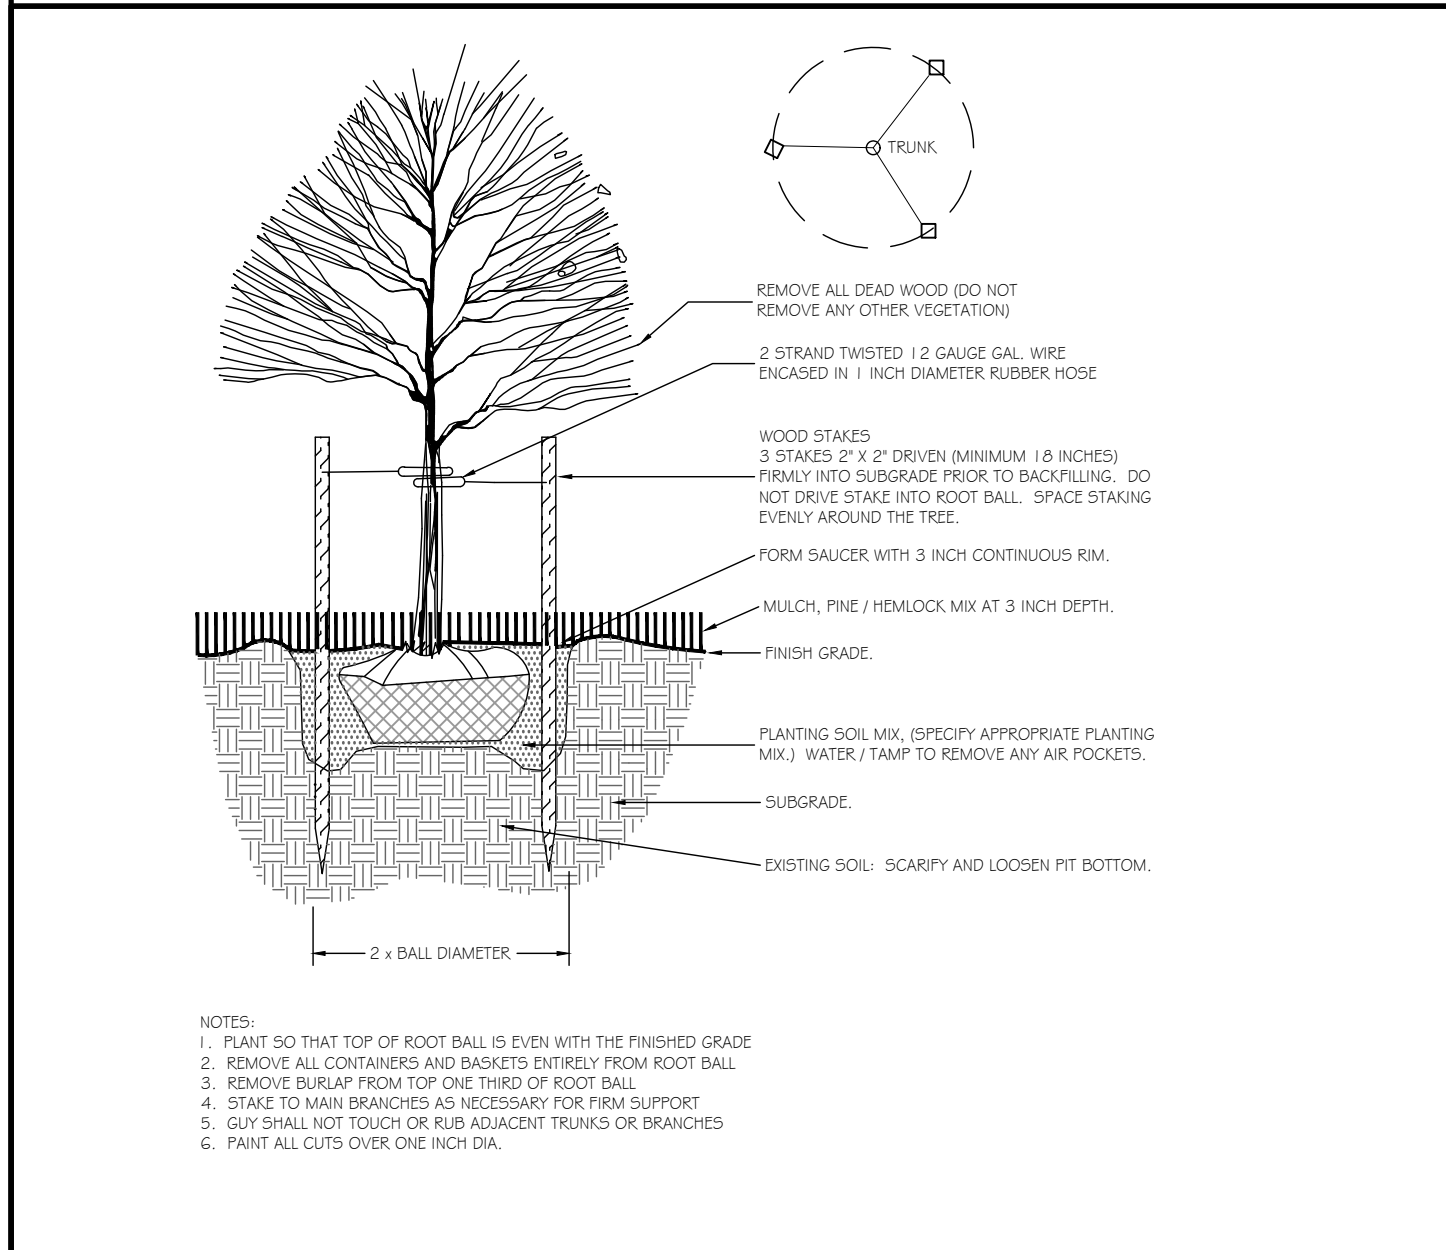


5 DECIDUOUS TREE

SCALE: 3/8" = 1'-0"

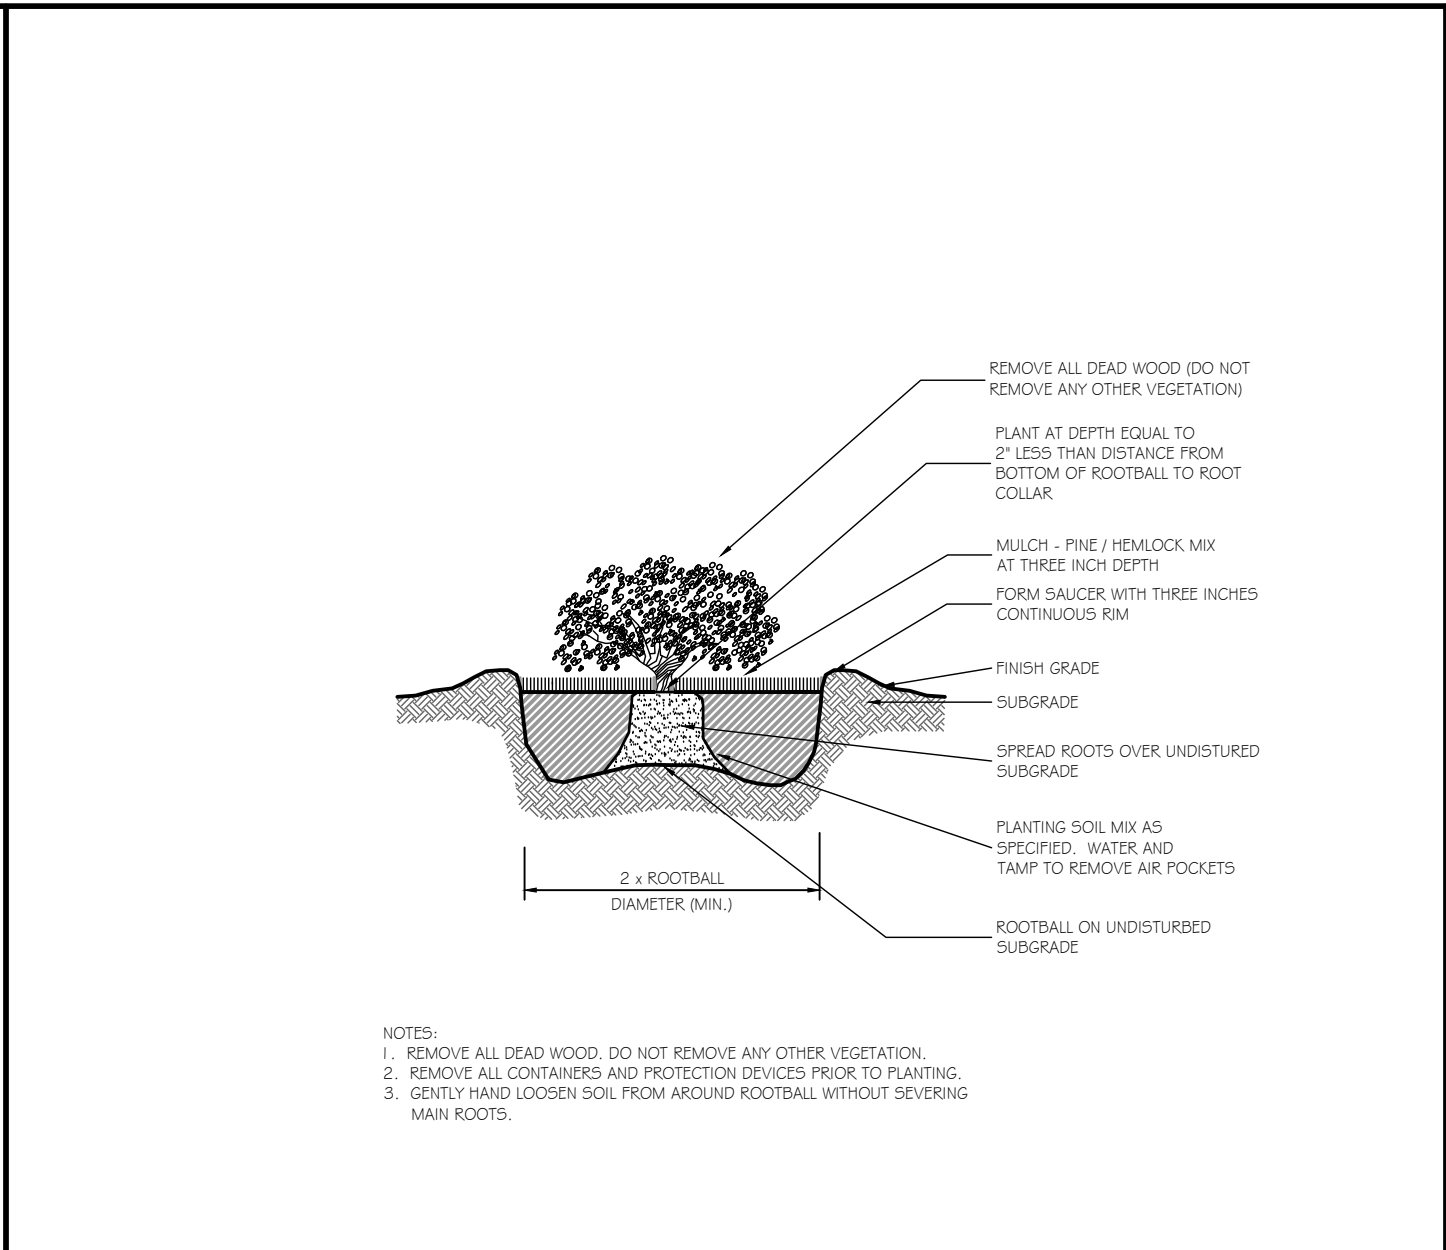


6 SHRUB CONTAINER GROWN

SCALE: 1/2" = 1'-0"

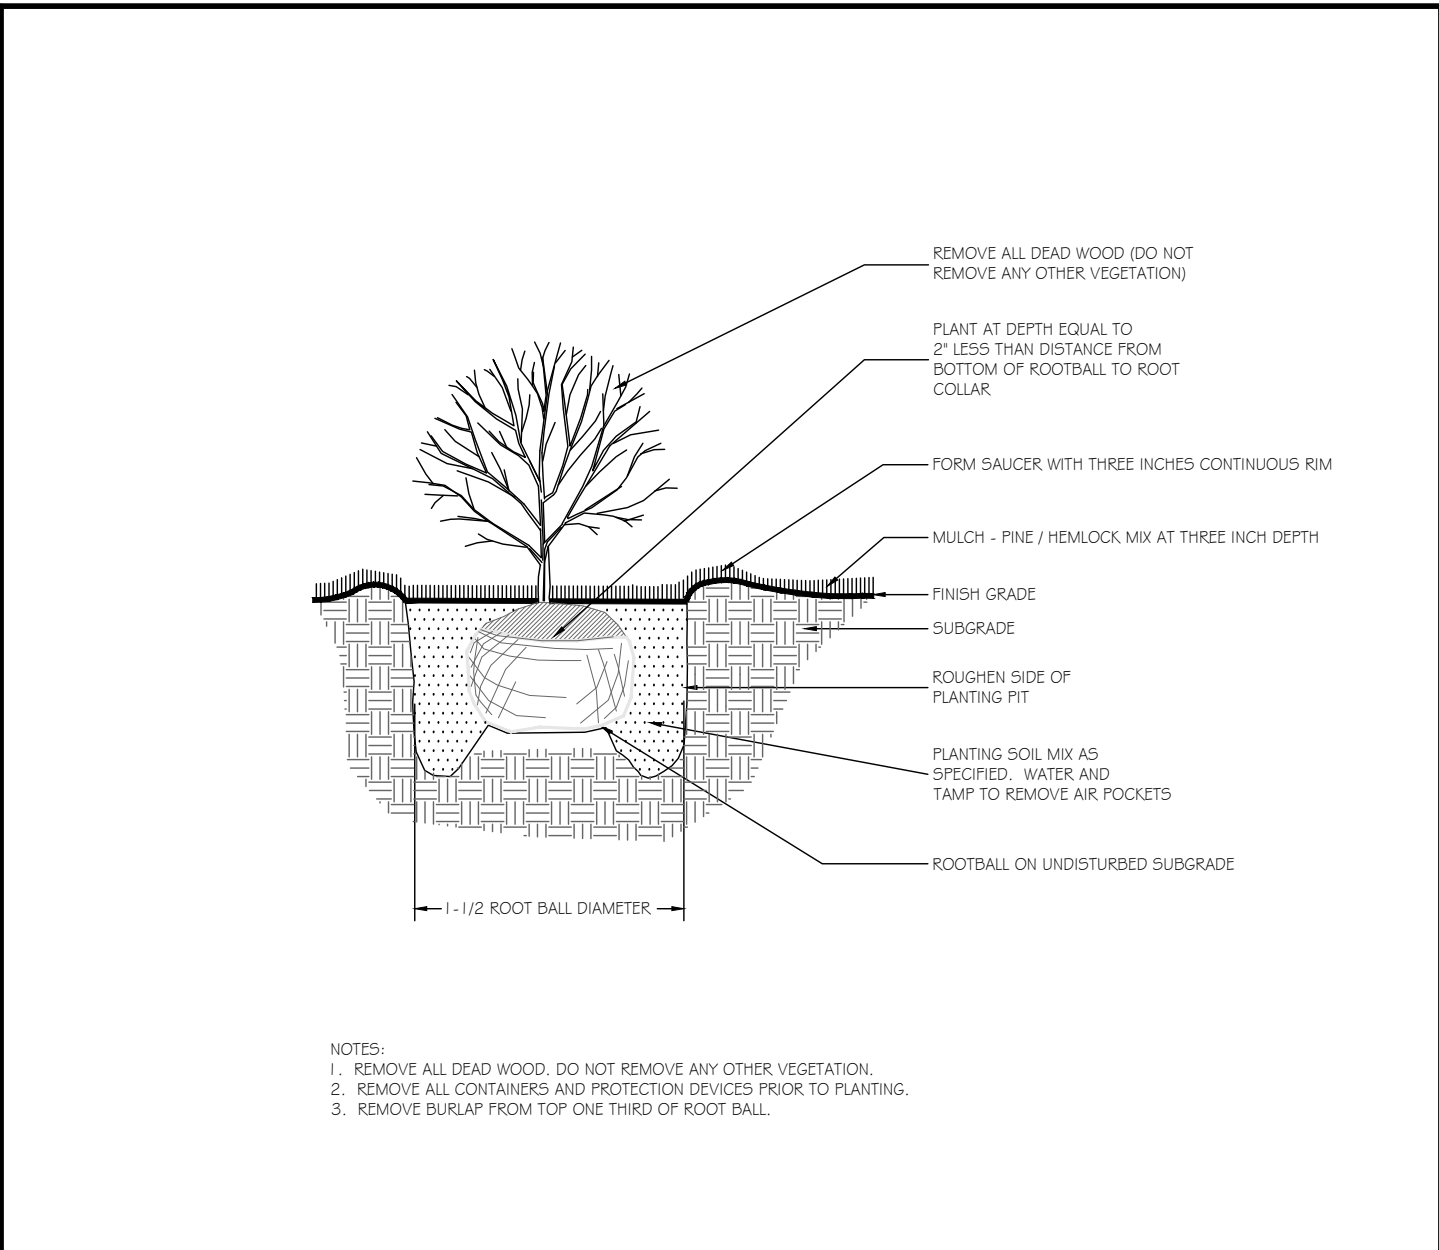


7 SHRUB - BALLED & BURLAPPED

SCALE: 3/8" = 1'-0"

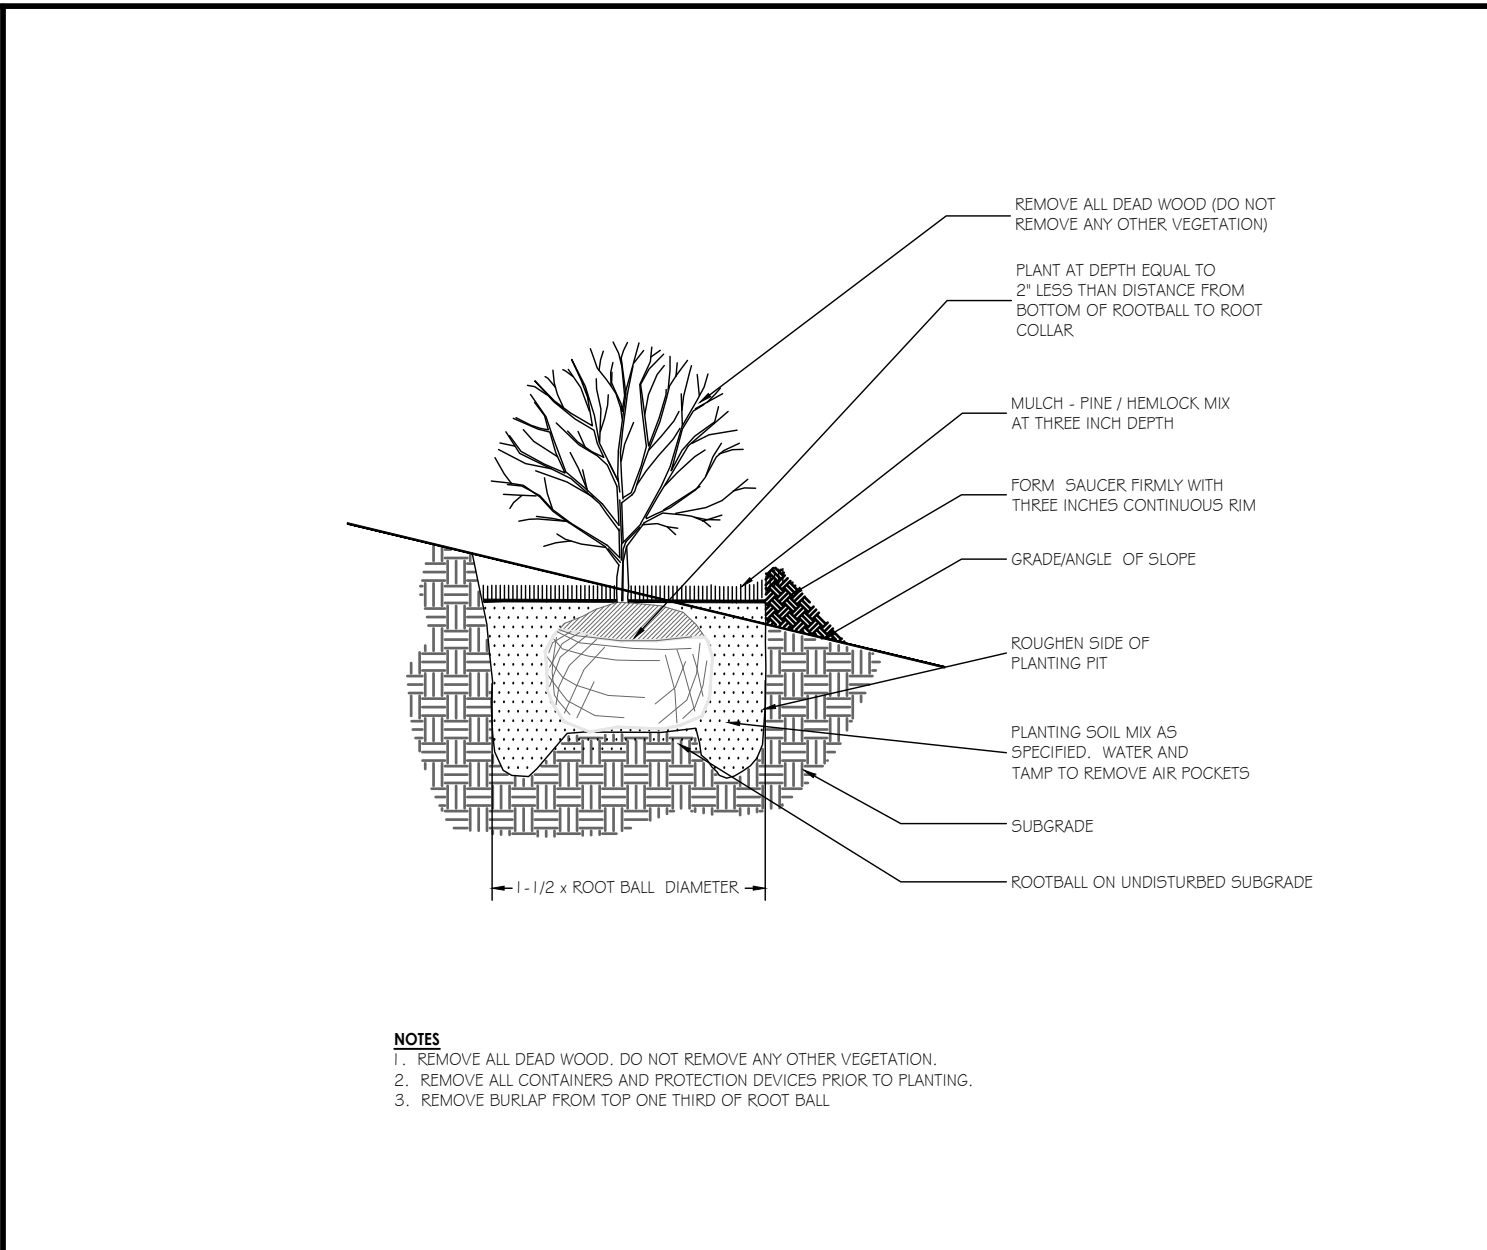


8 SHRUB BALLED & BURLAPPED ON SLOPE

SCALE: 3/8" = 1'-0"

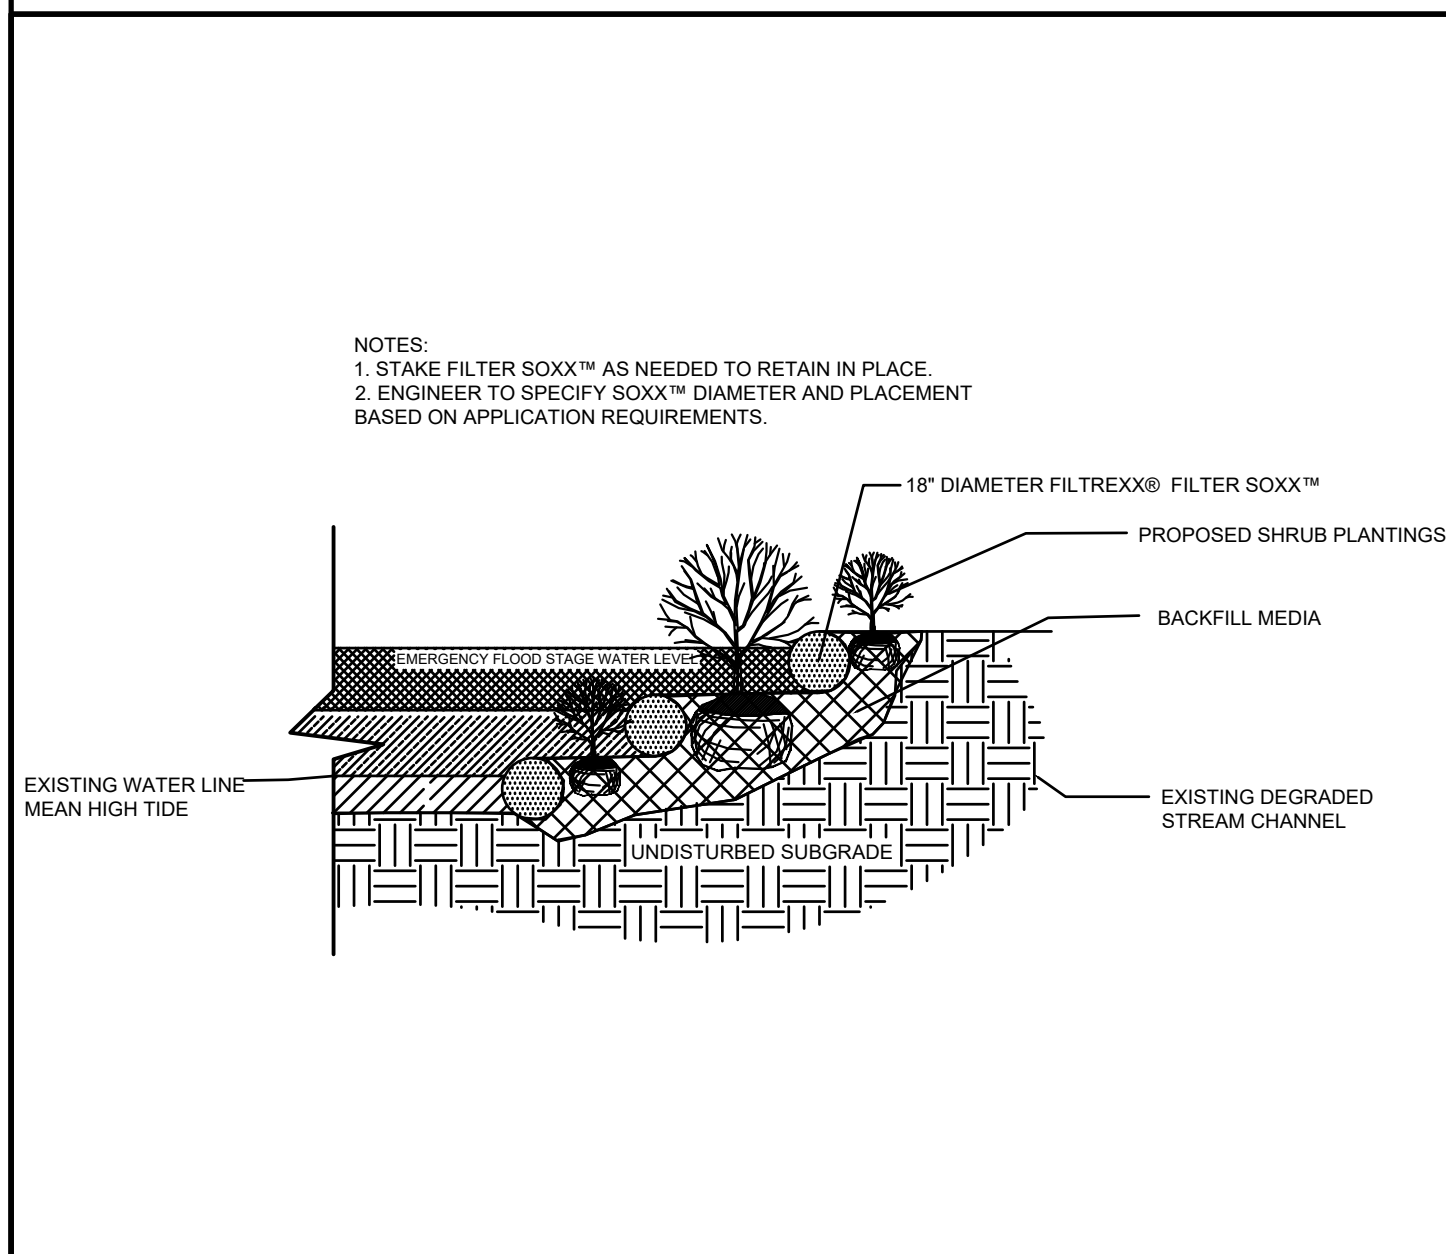


9 SILT SOXX - SLOPE STABILIZATION

SCALE: NOT TO SCALE

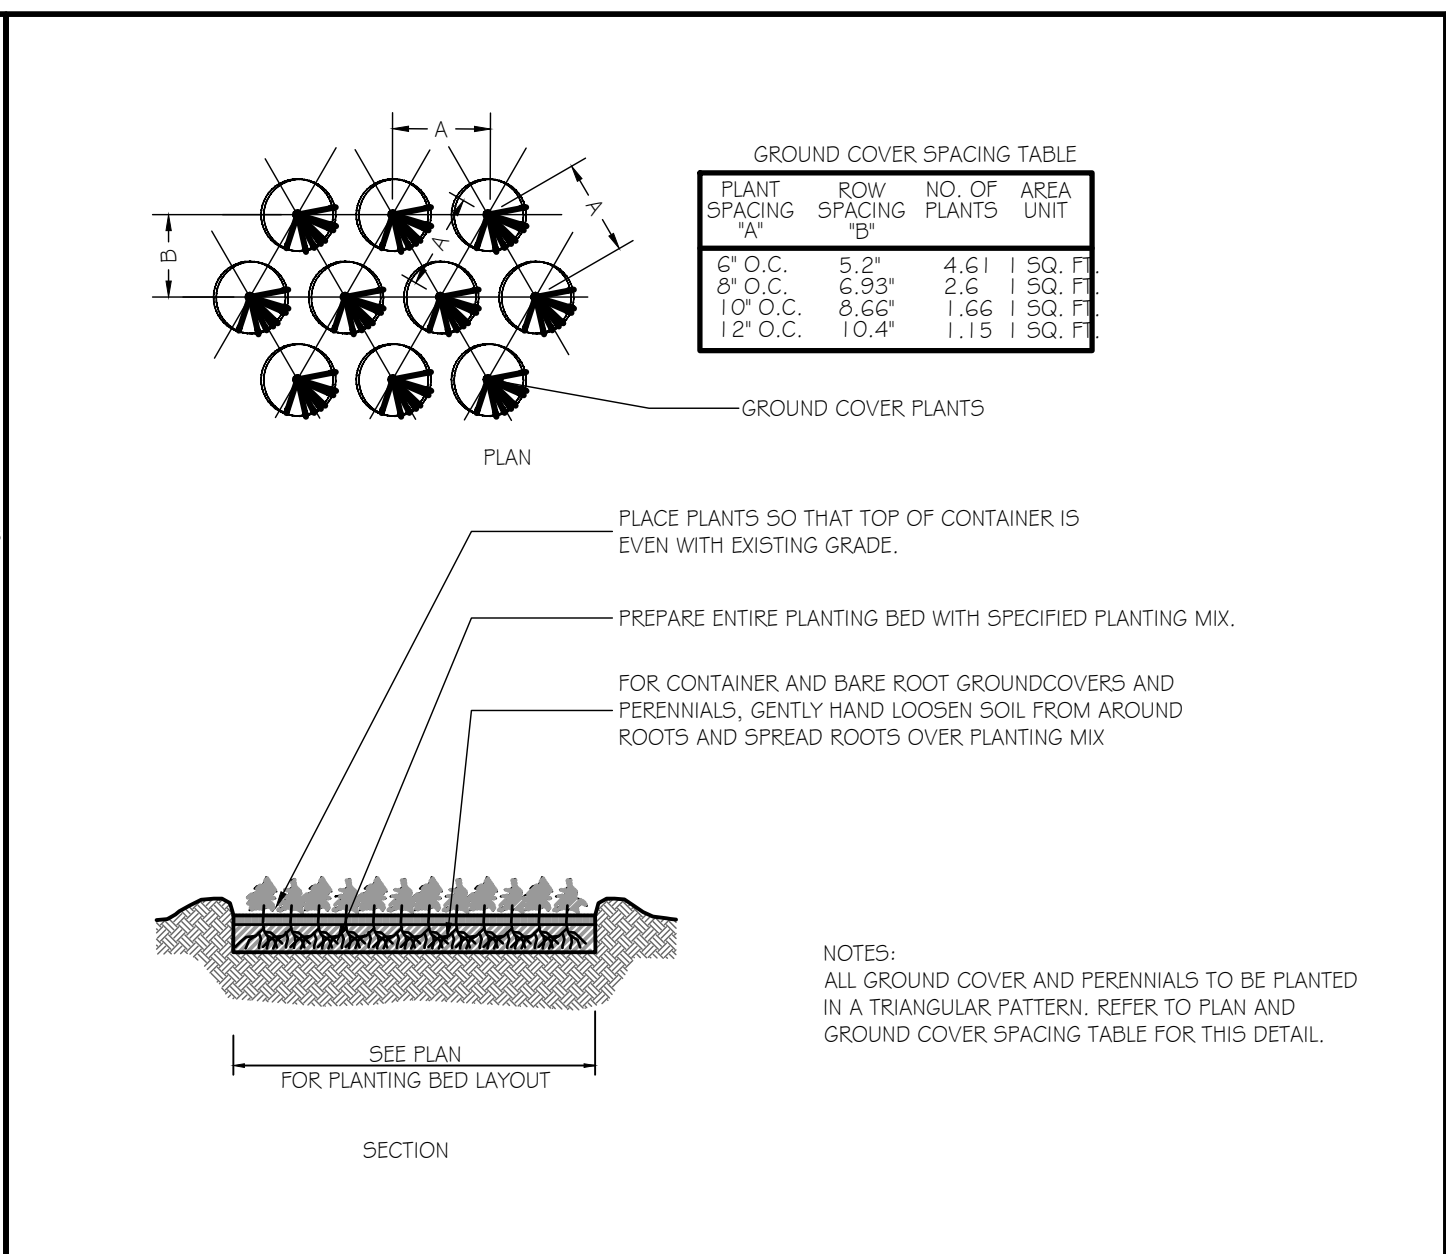


10 GROUND COVER AND PERENNIALS

SCALE: 1/2" = 1'-0"

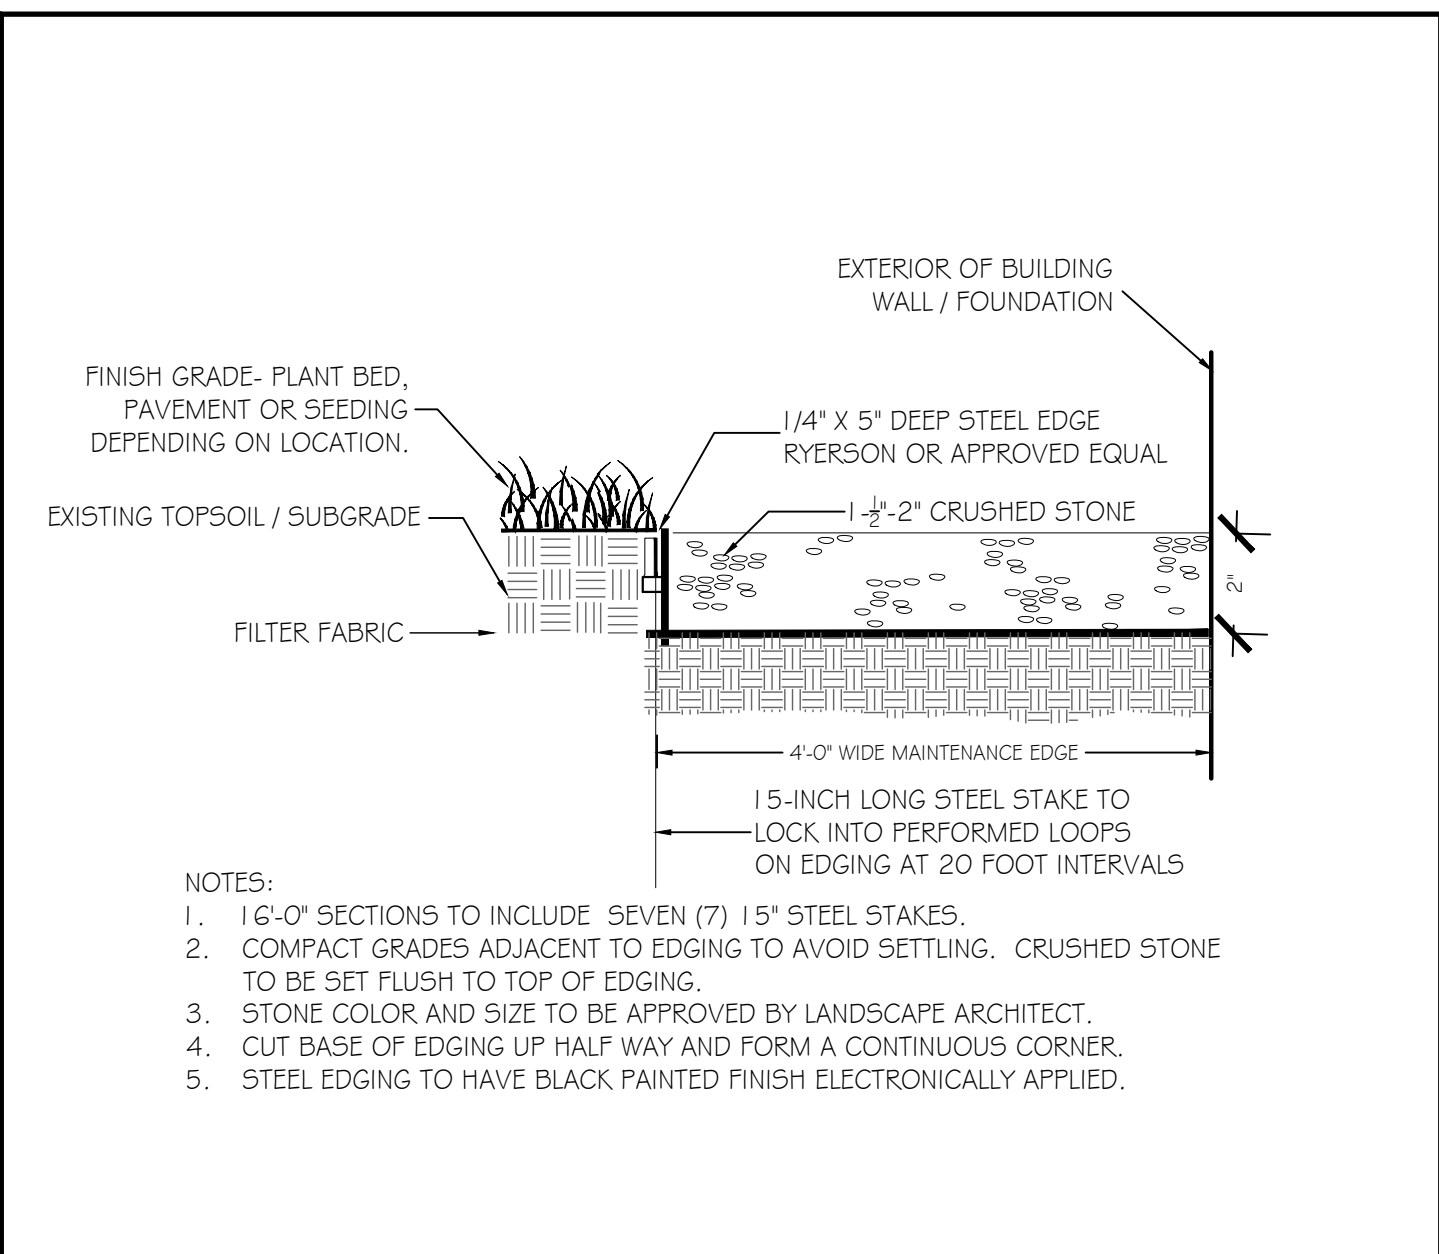

11 DRIP SKIRT

SCALE: NOT TO SCALE

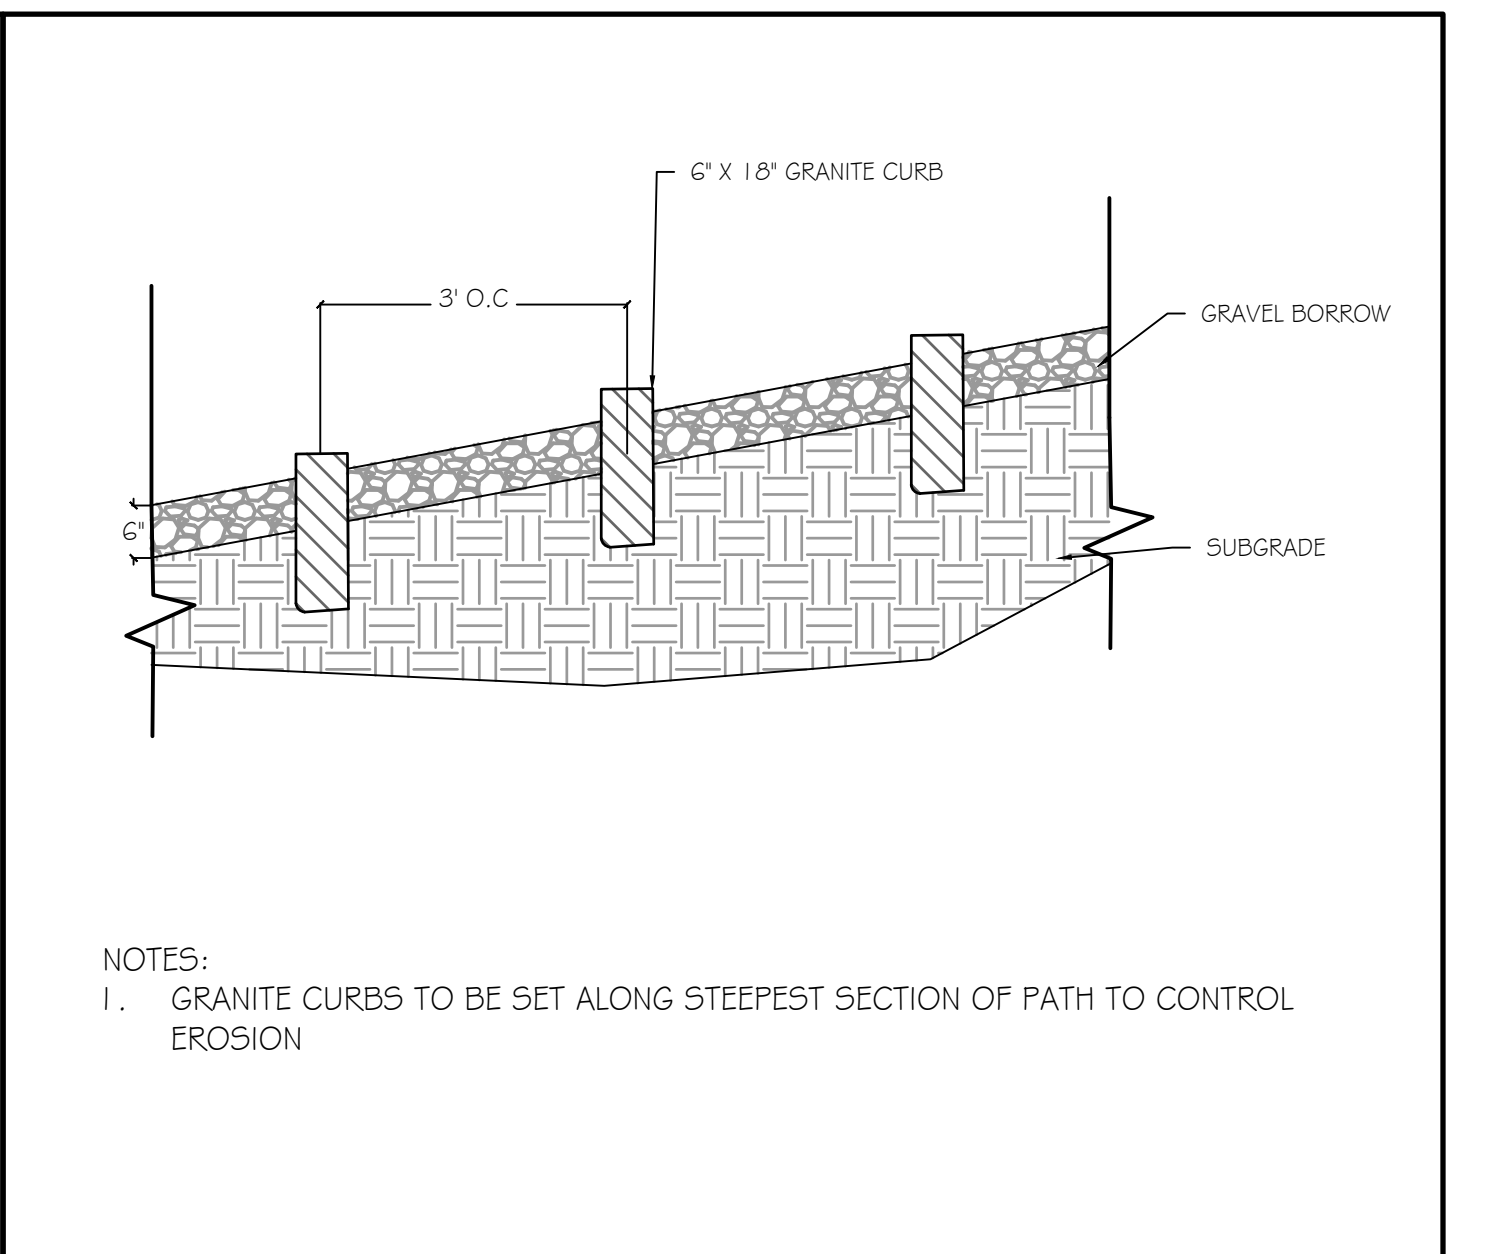

12 PATH TO DOCK

SCALE: NOT TO SCALE

SCHEMATIC DESIGN

PAYNE- TISNE RESIDENCE
25 HALE ROAD
STOW, MASSACHUSETTS

COPYRIGHT 2021 LANDSCAPE ELEMENTS, LLC.
ALL RIGHTS RESERVED. NO PART OF THIS PUBLICATION MAY BE MAY BE REPRODUCED, STORED IN A RETRIEVAL SYSTEM OR TRANSMITTED BY ANY MEANS, ELECTRONIC, MECHANICAL, PHOTOCOPYING, RECORDING, OR OTHERWISE WITHOUT THE PRIOR WRITTEN PERMISSION OF LANDSCAPE ELEMENTS LLC.

NOTES
1. THESE DRAWINGS ARE THE PROPERTY OF THE LANDSCAPE ARCHITECT, ELENA M. PASCARELLA, RLA, ASLA AND LANDSCAPE ELEMENTS, LLC. THEY HAVE BEEN PREPARED FOR THE OWNER, FOR THIS PROJECT AT THIS SITE. THESE DRAWINGS ARE NOT TO BE USED FOR ANY OTHER PURPOSE, LOCATION, OR OWNER WITHOUT WRITTEN CONSENT OF THIS OWNER AND / OR THE LANDSCAPE ARCHITECT.

2. LANDSCAPE ELEMENTS LLC ASSUMES NO RESPONSIBILITY IF THE WORK IS NOT INSTALLED AS PER THE PLANS OR IF FIELD CHANGES ARE MADE WITHOUT THE KNOWLEDGE AND APPROVAL OF THIS LANDSCAPE ARCHITECT.

REVISIONS

STAMPS



DATE: 07.20.21
JOB NO. 21013PAYNETISNE
DRAWN BY: EMP
CHECKED BY: EMP/AA

DRAWING TITLE:
PROPOSED
PLANTING PLAN

SHEET NO.
LA 4.0