


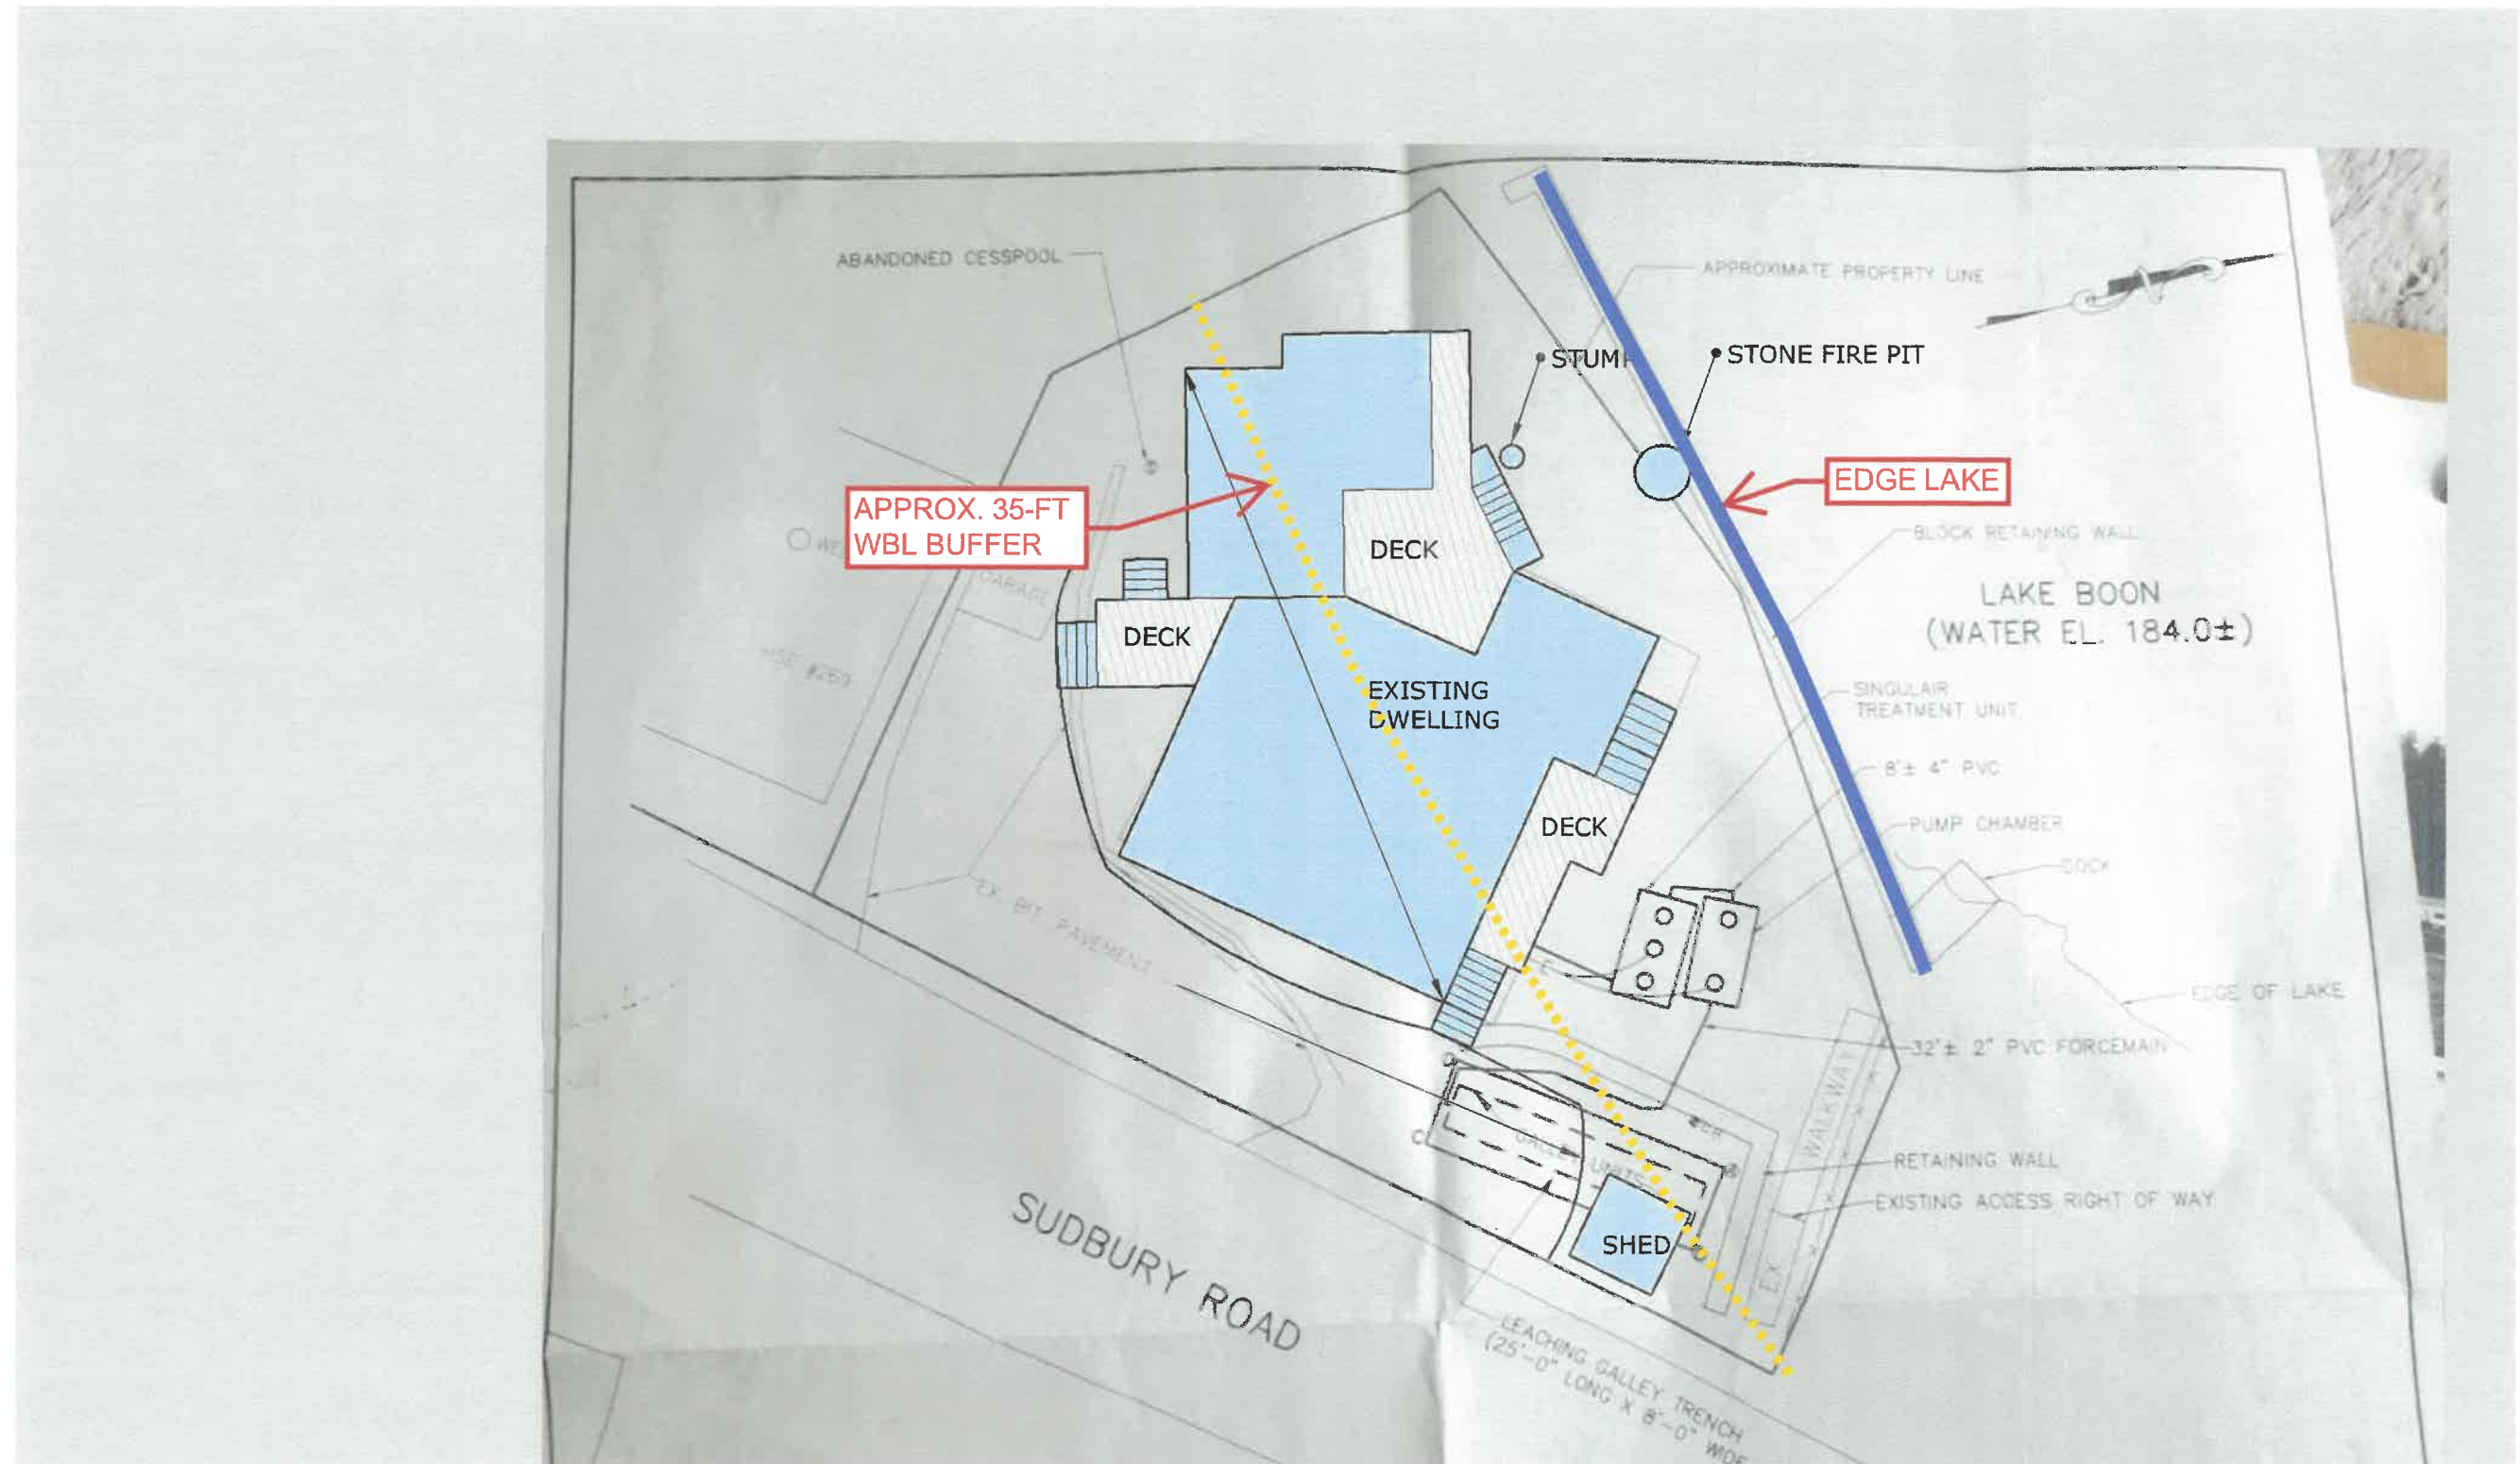

JENNIFER STAMPS/HOME OWNER
267 SUDBURY RD
STOW MA 01775


NOITCE OF INTENT

THORNE DESIGN BUILD LLC
748 HIGH ROCK RD., FITCHBURG MA
978 804 2639 / duncanthorne@gmail.com

1/16"=1'

EXISTING CONDITIONS
SITE PLAN

1

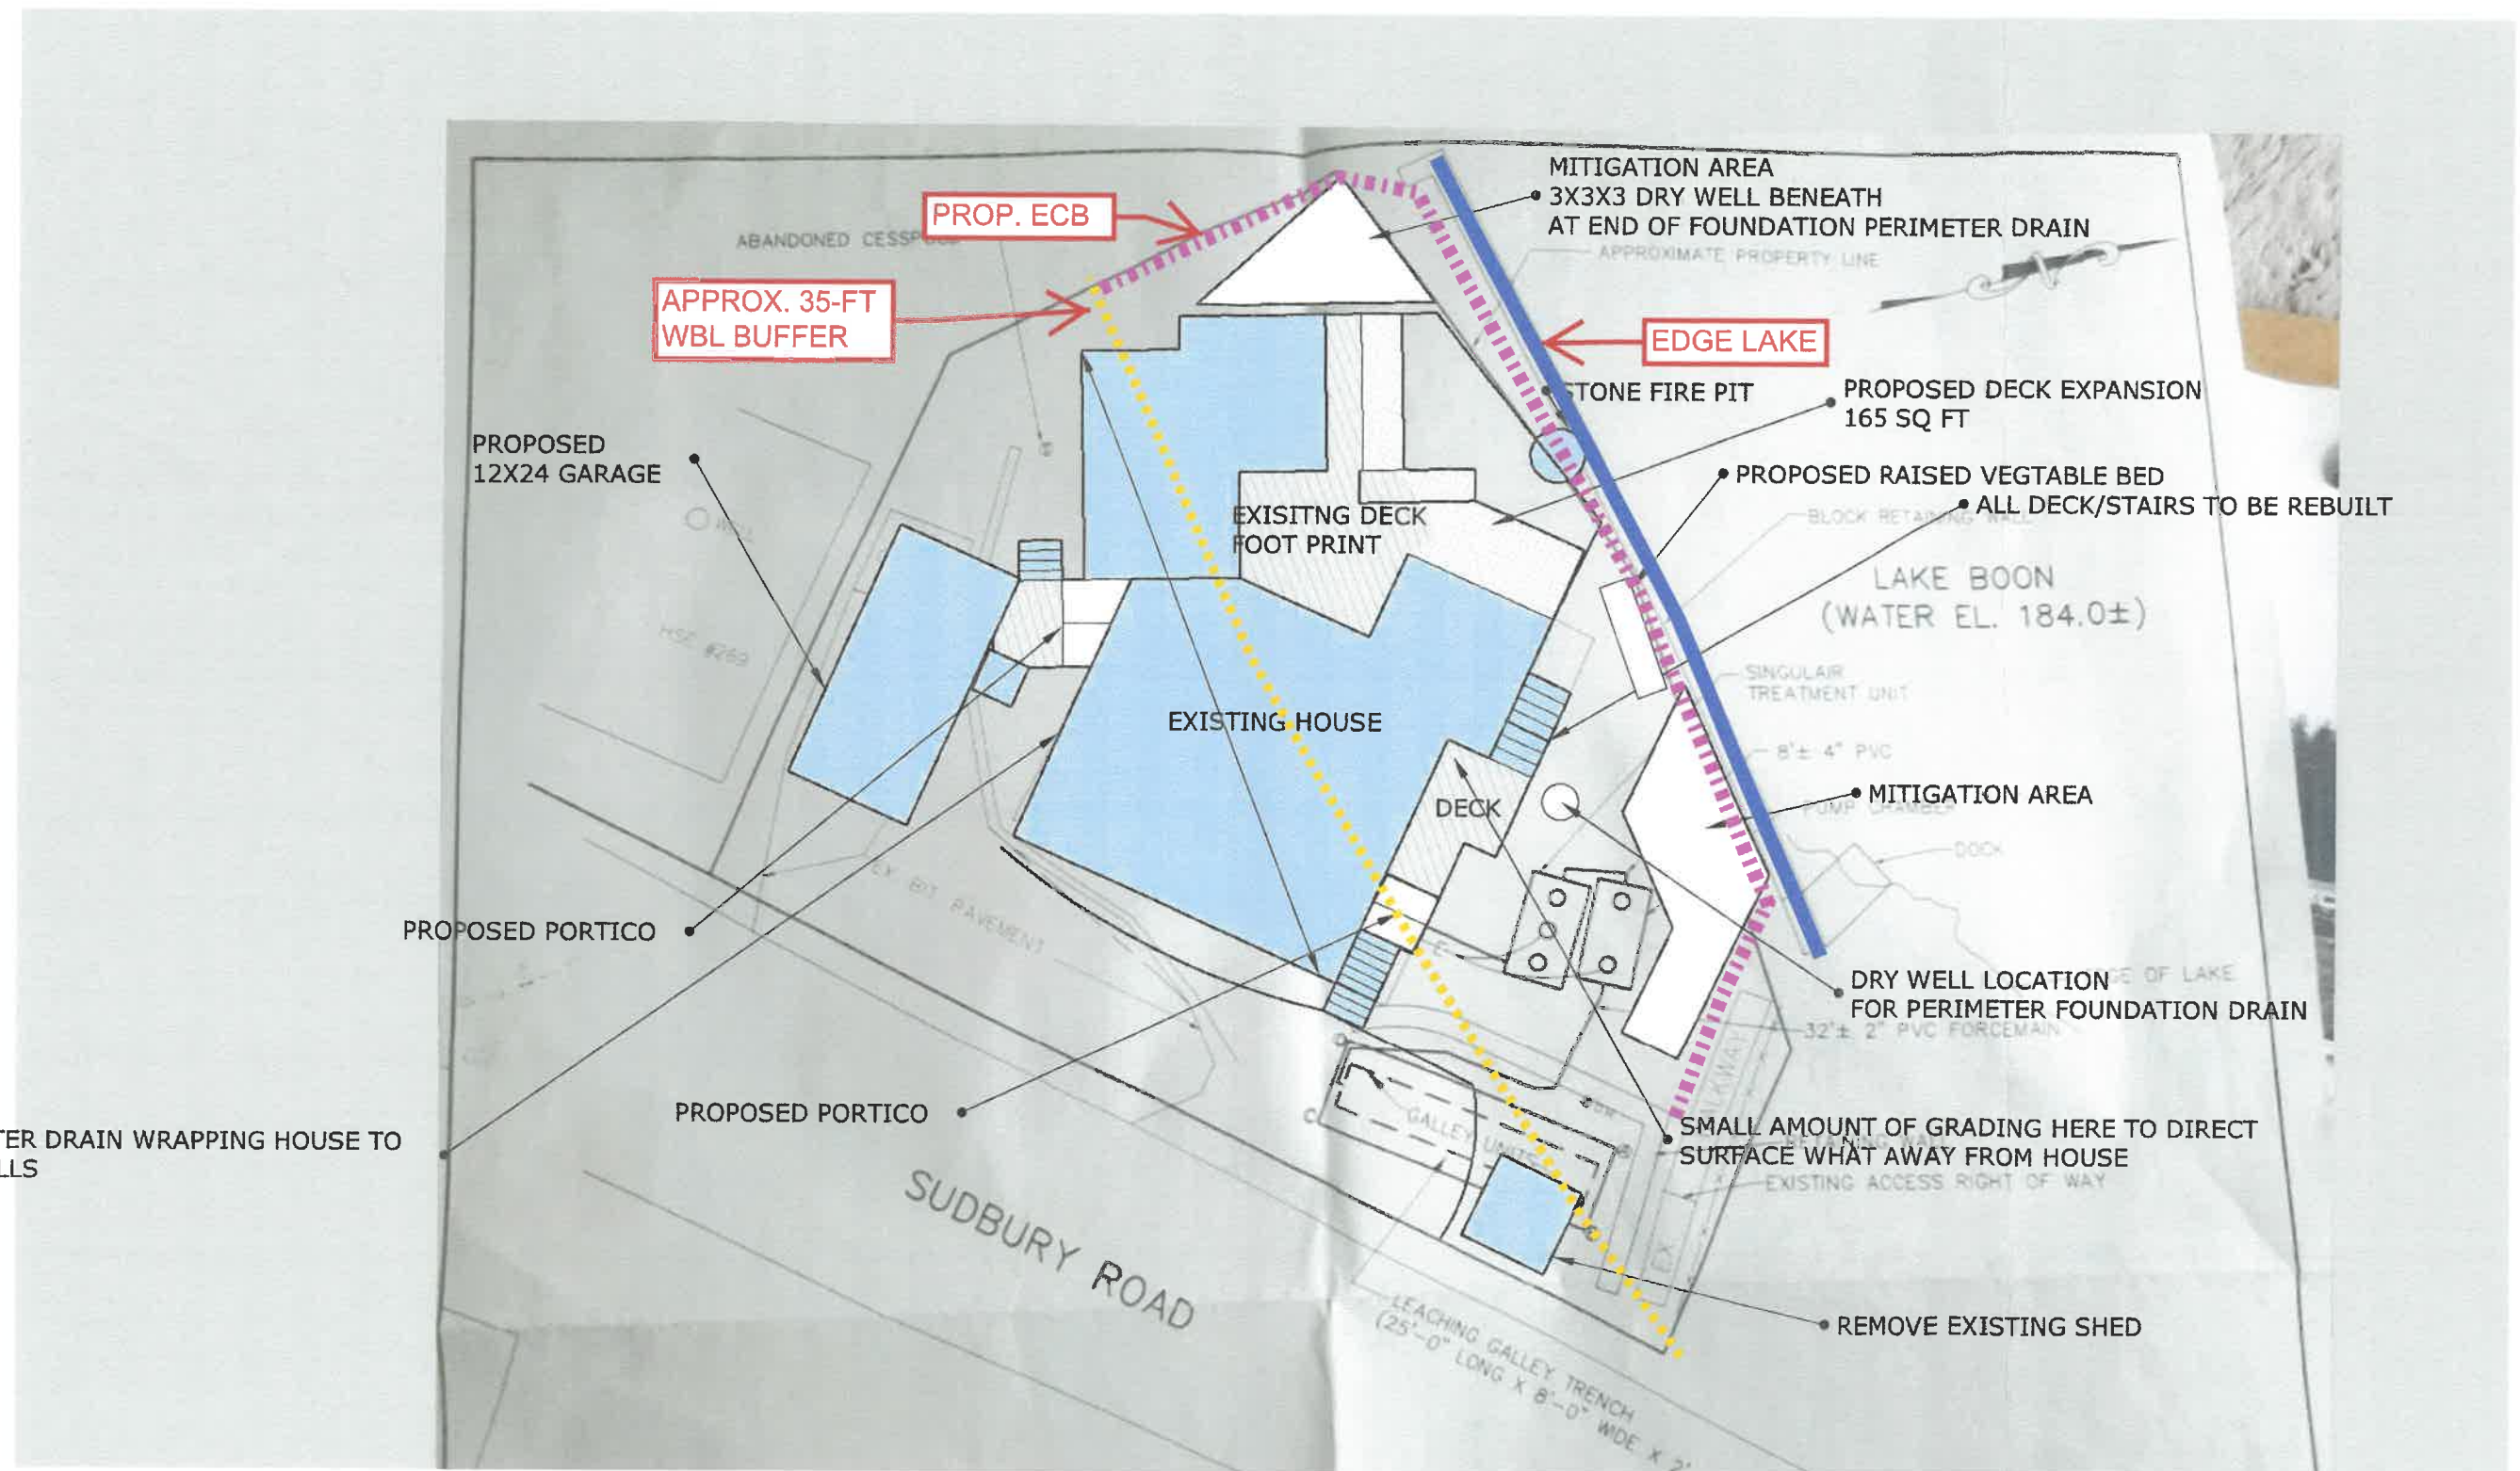

JENNIFER STAMPS/HOME OWNER
267 SUDBURY RD
STOW MA 01775

NOITCE OF INTENT

THORNE DESIGN BUILD LLC
748 HIGH ROCK RD., FITCHBURG MA
978 804 2639 / duncanthorne@gmail.com

1/16"=1'

PROPOSED
SITE PLAN

2

