


BOTANICAL NAME COMMON NAME	SYM.QTY.	SIZE	SPREAD
Tsuga Canadensis "Cannadian hemlock"	TS 13	5'-6" B & B	25'
Acer Rubrum "October Glory" "October Glory Red Maple"	AC 2	2'-2 1/2' CAL	30'
Chamaecyparis thyoides (Hopkinton) "Hopkinton White Cedar"	CH 6	4'-5' B & B	20'
Juniperus Chinensis (Mountbatten) "Mountbatten Juniper"	JNM 8	4'-5' B & B	6'-8'
Pyrus Calleryana (Chanticleer) "Chanticleer Callery Pear"	PC 9	1 1/2"-2" CAL	15'-20'
Juniperus Chinensis (Pfitzeriana Angelica Blue) "Pfitzeriana Angelica Blue Chinensis Juniper"	JNP 17	18"-24"	6'-8'
Kalmia Latifolia "Mountain Laurel"	KA 18	18"-24"	8'-10'
Rhododendron Maximum Roseum "Rosebay Rhododendron"	RH 19	18"-24"	6'-8'
Ilex Glabra "shamrock" "Shamrock Inkberry"	IL 26	2'-2 1/2' B & B	4'-5'
Viburnum Trilobum (Americanum) "American Cranberry Bush"	VB 2	3'-4' B & B	6'-8'

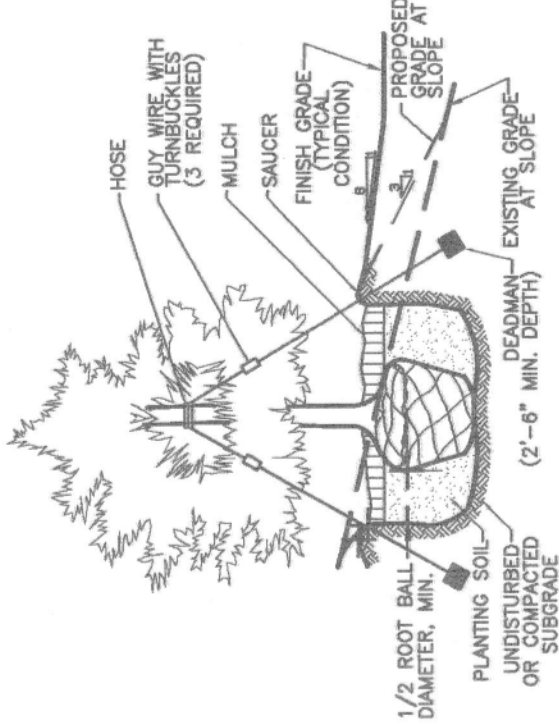

CONIFEROUS TREE PLANTING

ALL PROPOSED TREES SHALL BE A MINIMUM OF 8 FEET IN HEIGHT AND 2 1/2" CALIPER (DIAMETER). DIAMETER OF TREES IS MEASURED AT A HEIGHT OF 48" FROM FINISH GROUND.

OWNER/DEVELOPER: KOSTAS & EFTHIA ASPROGIANNIS
KEDE REALTY TRUST
156 GREAT ROAD
STOW, MASSACHUSETTS

LANDSCAPE PLAN

FOR

156 GREAT ROAD

IN
STOW, MASSACHUSETTS

SCALE: 1" = 20'

DATE: MAY 20, 2005

PREPARED BY:

Consolidated Design Group, Inc.

CIVIL ENGINEERS

21 MAIN STREET HUDSON, MA 01749


(978) 562-5581

JOB NO. 156 GREAT/ LANDSCAPE SHEET NO. 4 OF 5

NO.	DATE	DESCRIPTION	BY
2.	1/7/06	ADDED DETAILS	SEP
1.	8/1/05	TOWN COMMENTS	SEP

DECIDUOUS TREE PLANTING - STAKED

NOTE:
ALL PROPOSED TREES SHALL BE A MINIMUM OF 8 FEET IN HEIGHT AND 2" CALIPER (DIAMETER). DIAMETER OF TREES IS MEASURED AT A HEIGHT OF 48" FROM FINISH GROUND.

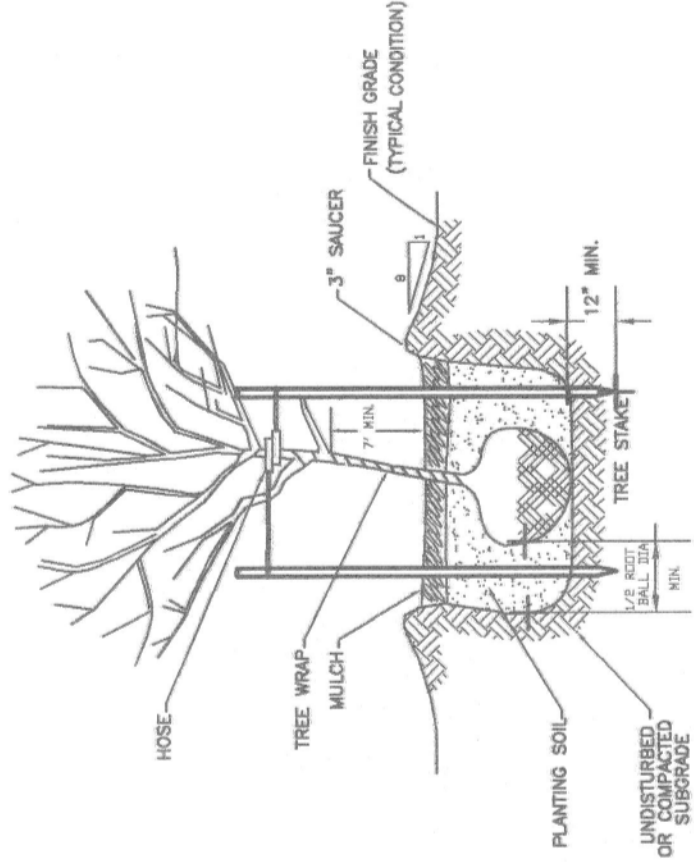

N/F
HABITECH, INC.
BOOK 26900 PAGE 543

BUSINESS DISTRICT
RESIDENTIAL DISTRICT

N/F
JOSEPH AND NELISSA
PITTINGO
BOOK 35550 PAGE 517

N/F
RICHARD S. AND LINDA A.
SPROUL
BOOK 17356 PAGE 81

N/F
JULIANNE C.
WELLS
BOOK 26713 PAGE 301



STEPHEN E. POOLE~ P.E.