


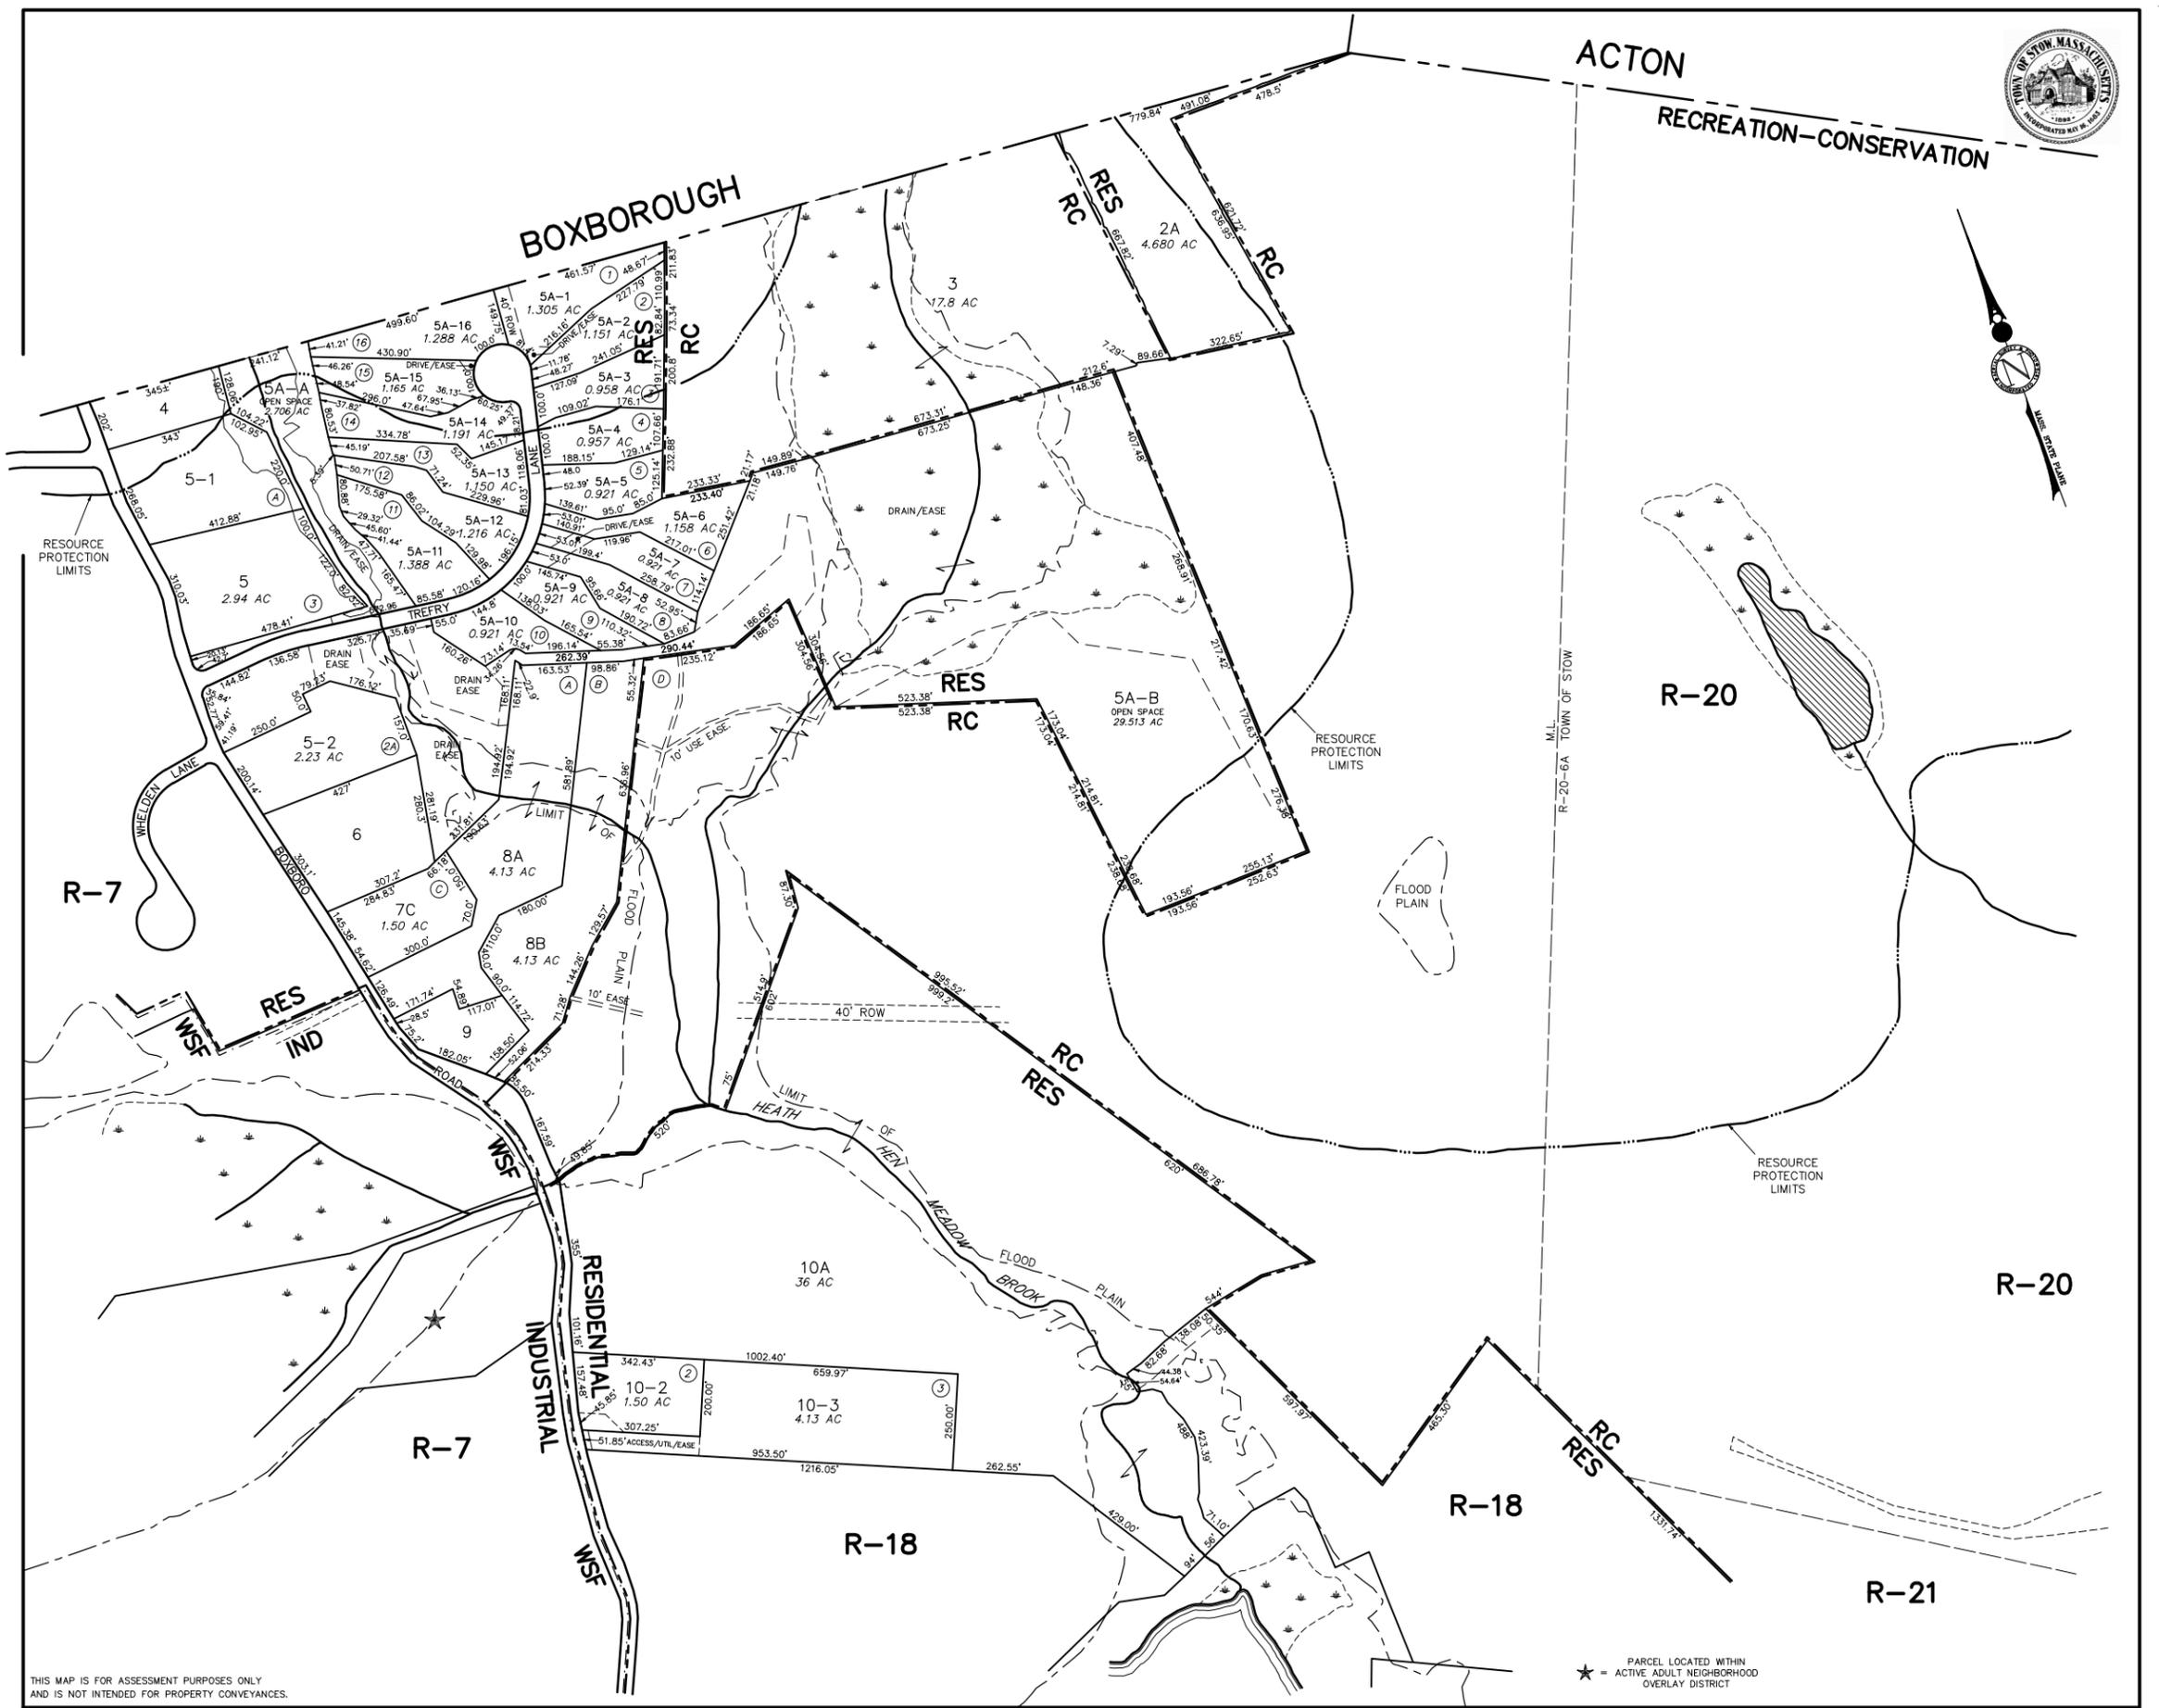

ACTON
RECREATION-CONSERVATION



THIS MAP IS FOR ASSESSMENT PURPOSES ONLY
AND IS NOT INTENDED FOR PROPERTY CONVEYANCES.

DIGITIZED BY: AERIAL SURVEY AND PHOTO, INC.
546 AIRPORT ROAD PO BOX 659
NORRIDGEWOCK, MAINE
1998
UPDATED JANUARY 1, 2016

FROM MAP ORIGINALS COMPILED BY:
JOHN E. O'DONNELL & ASSOCIATES
AUBURN, MAINE
1971

PROPERTY MAP
STOW, MASSACHUSETTS

★ = PARCEL LOCATED WITHIN
ACTIVE ADULT NEIGHBORHOOD
OVERLAY DISTRICT

WSF: WIRELESS SERVICE FACILITY DISTRICT

SCALE 1 INCH = 200 FEET

R-19