


LEGEND:

- A ● ● B TIME OF CONCENTRATION
--- SUBCATCHMENT DIVIDE
--- SOIL DIVIDE
256A SOIL UNIT SYMBOL
E-1 SUBCATCHMENT DESIGNATION
--- BORDERING VEGETATED WETLAND
--- MEAN ANNUAL HIGH WATER
--- 35-FOOT NO-DISTURB ZONE
--- BUFFER ZONE
--- RIVERFRONT AREA
--- EXISTING CONTOUR
--- STONE WALL
N/F NOW OR FORMERLY
● TREE
--- TREE LINE
■ ROOF AREA DIRECTED TO INDIVIDUAL DRYWELL

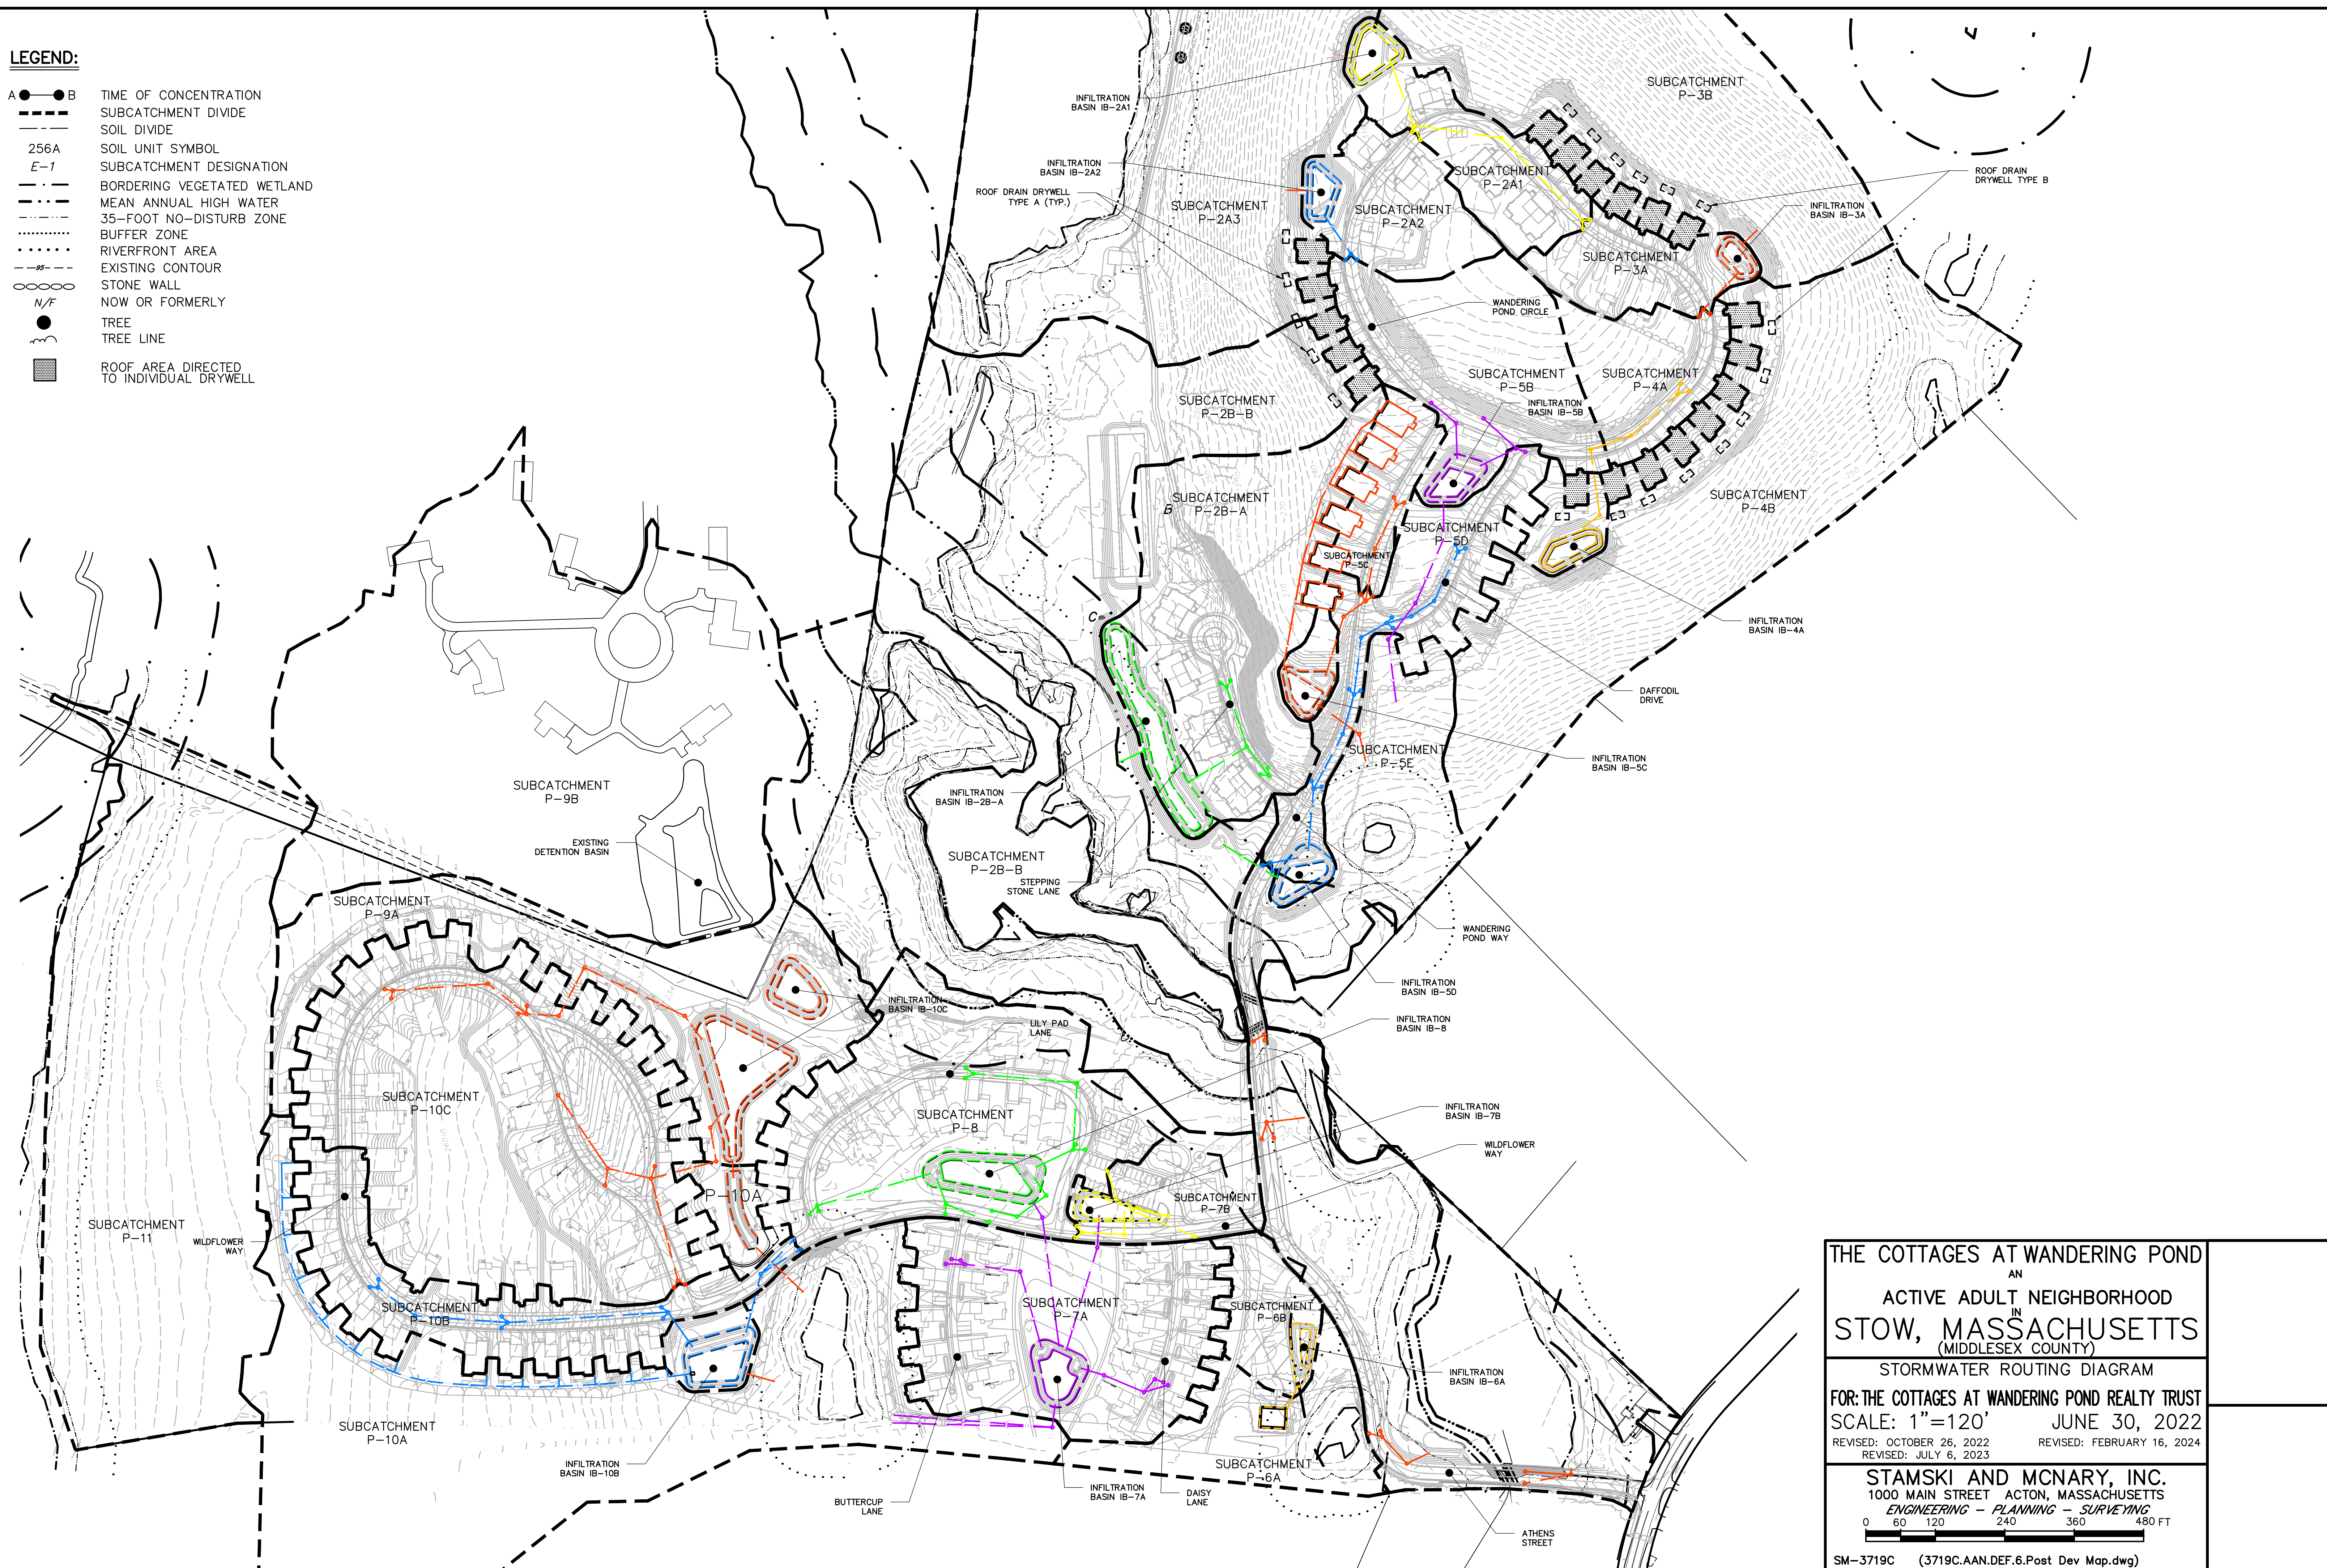

THE COTTAGES AT WANDERING POND
AN
ACTIVE ADULT NEIGHBORHOOD
IN
STOW, MASSACHUSETTS
(MIDDLESEX COUNTY)

STORMWATER ROUTING DIAGRAM

FOR: THE COTTAGES AT WANDERING POND REALTY TRUST
SCALE: 1"=120' JUNE 30, 2022

REVISED: OCTOBER 26, 2022
REVISED: JULY 6, 2023
REVISED: FEBRUARY 16, 2024

STAMSKI AND MCNARY, INC.
1000 MAIN STREET ACTON, MASSACHUSETTS
ENGINEERING - PLANNING - SURVEYING

0 60 120 240 360 480 FT
SM-3719C (3719C.AAN.DEF.6.Post Dev Map.dwg)