
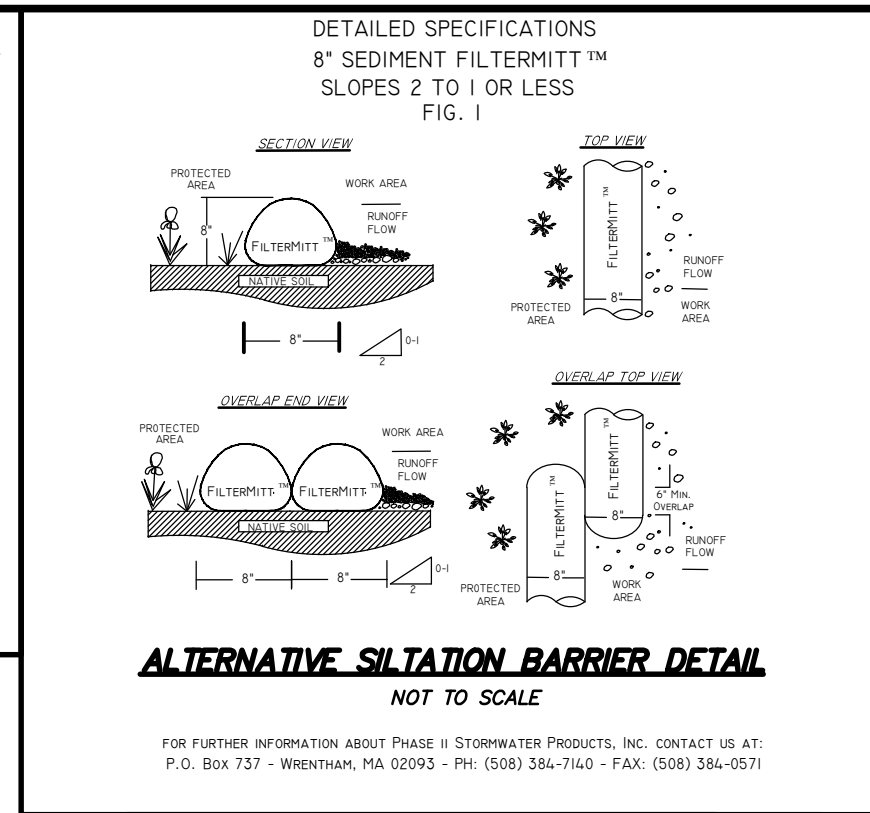
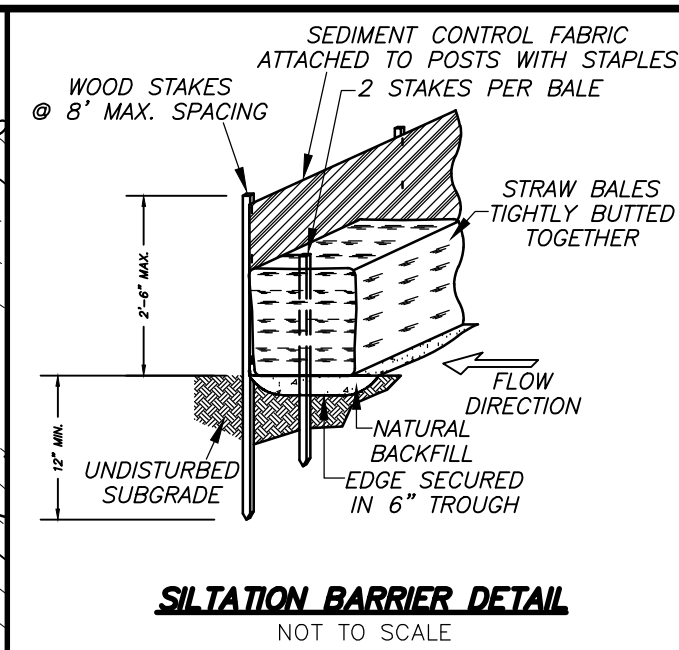
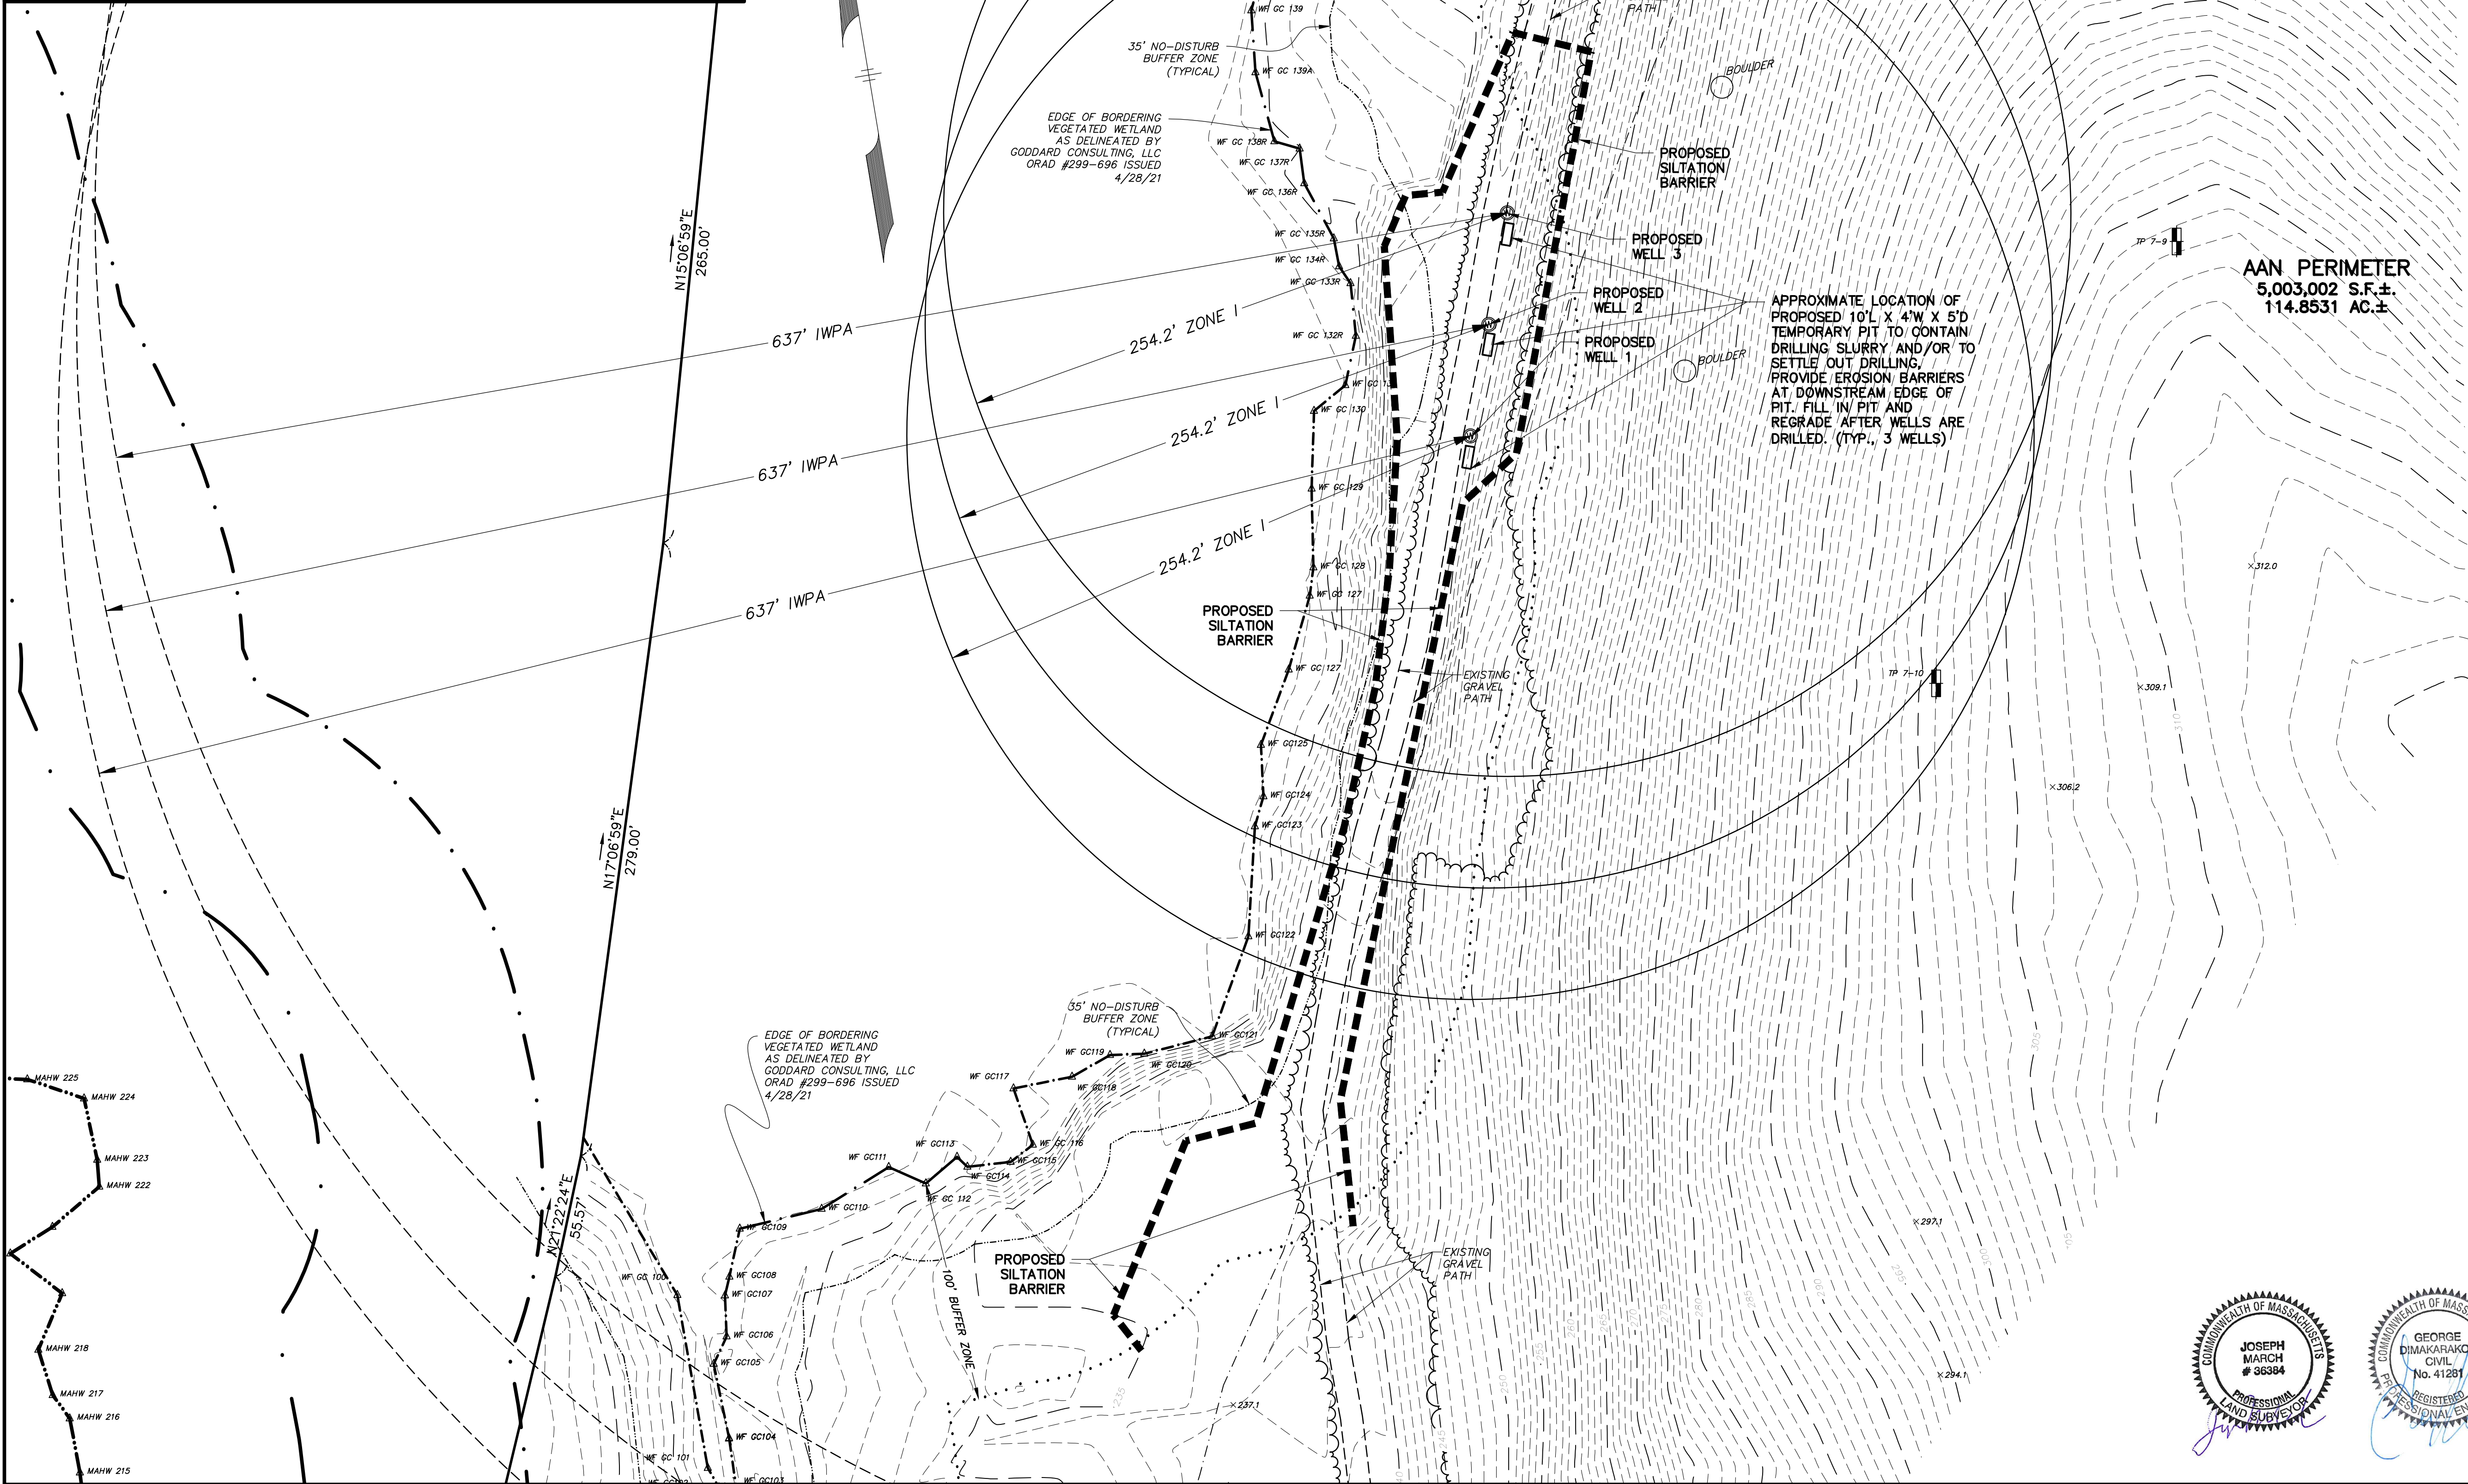


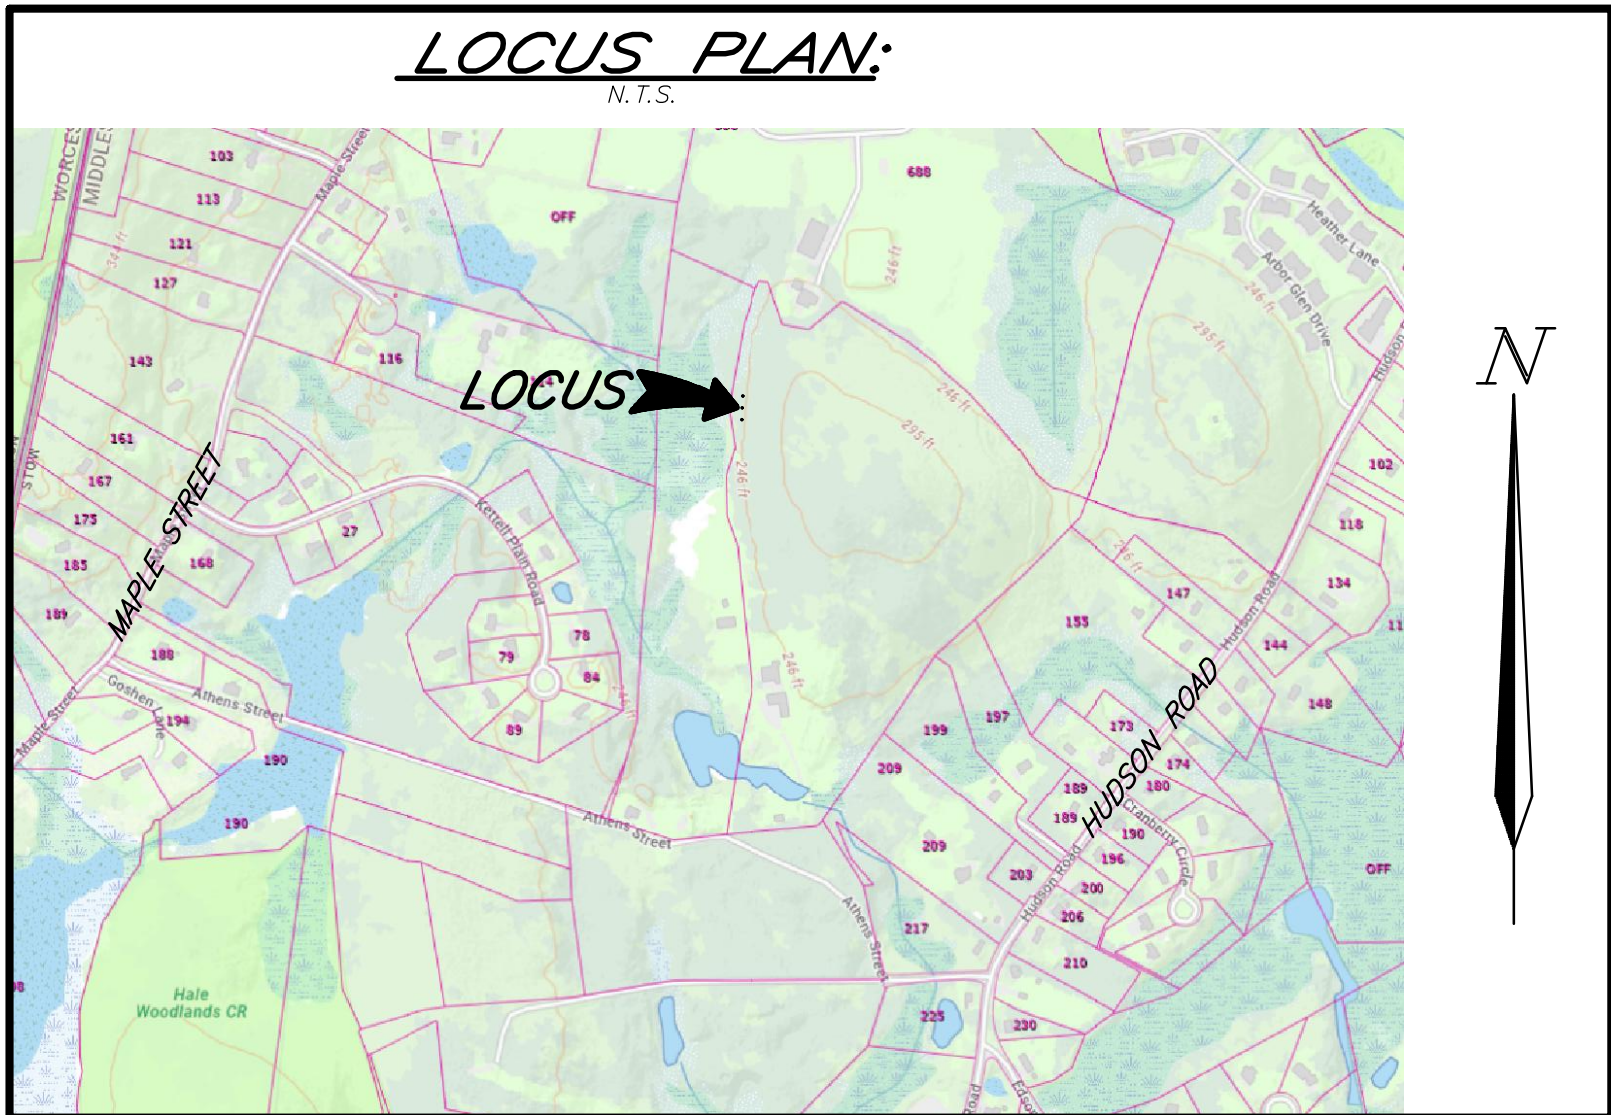

NOTES:

- ALL UNDERGROUND UTILITIES SHOWN HERE WERE COMPILED ACCORDING TO AVAILABLE RECORD PLANS FROM VARIOUS UTILITY COMPANIES AND PUBLIC AGENCIES AND ARE APPROXIMATE ONLY. ACTUAL LOCATIONS MUST BE DETERMINED IN THE FIELD BEFORE DESIGNING, EXCAVATING, BLASTING, INSTALLING, BACKFILLING, GRADING, PAVEMENT RESTORATION OR REPAIRING. ALL UTILITY COMPANIES, PUBLIC AND PRIVATE, MUST BE CONTACTED INCLUDING THOSE IN CONTROL OF UTILITIES NOT SHOWN ON THIS PLAN. SEE CHAPTER 370, ACTS OF 1963 MASS. WE ASSUME NO RESPONSIBILITY FOR DAMAGES INCURRED AS A RESULT OF UTILITIES OMITTED OR INACCURATELY SHOWN. BEFORE PLANNING FUTURE CONNECTIONS THE APPROPRIATE PUBLIC UTILITY ENGINEERING DEPARTMENT MUST BE CONSULTED. DIG SAFE TELEPHONE No. 1-888-344-7233.
- DISCHARGE FROM THE 5 DAY PUMP TEST WILL BE OUTSIDE THE BUFFER ZONE.

LEGEND:

- N/F NOW OR FORMERLY
FF FIRST FLOOR
TC TOP OF CONCRETE
OHW OVERHEAD WIRES
● TREE
○ TREE LINE
UP UTILITY POLE
GG* GAS GATE
G GAS SERVICE (BURIED)
WG* WATER GATE
W WATER SERVICE (BURIED)
DMH DRAIN MANHOLE
SMH SEWER MANHOLE
CB CATCH BASIN
DI DROP INLET
D SUB-SURFACE DRAIN LINE
UGW UNDERGROUND WIRES
S SUB-SURFACE SEWER LINE
SD SUBDRAIN LINE
---99--- EXISTING CONTOUR
---95--- EXISTING CONTOUR
☆ LIGHTPOLE
△ WETLAND FLAG
99X9 SPOT ELEVATION
○○○○ STONE WALL
— EDGE OF PAVEMENT

DATUM

NAVD OF 1988

**WETLAND PERMITTING PLAN
IN
STOW, MASSACHUSETTS
(MIDDLESEX COUNTY)**

FOR: THE COTTAGES AT WANDERING POND REALTY TRUST
SCALE: 1"=40' NOVEMBER 29, 2022

STAMSKI AND MCNARY, INC.
1000 MAIN STREET ACTON, MASSACHUSETTS
ENGINEERING - PLANNING - SURVEYING

0 20 40 80 120 160 FT

(3719C WELL NOI.dwg) ATHENS STREET SM-3719C

