


SITE PLAN OPTION D


Center and Pompositticut Elementary Schools
Stow, Massachusetts

SMMA
SYMME MAINI & MCKEE ASSOCIATES

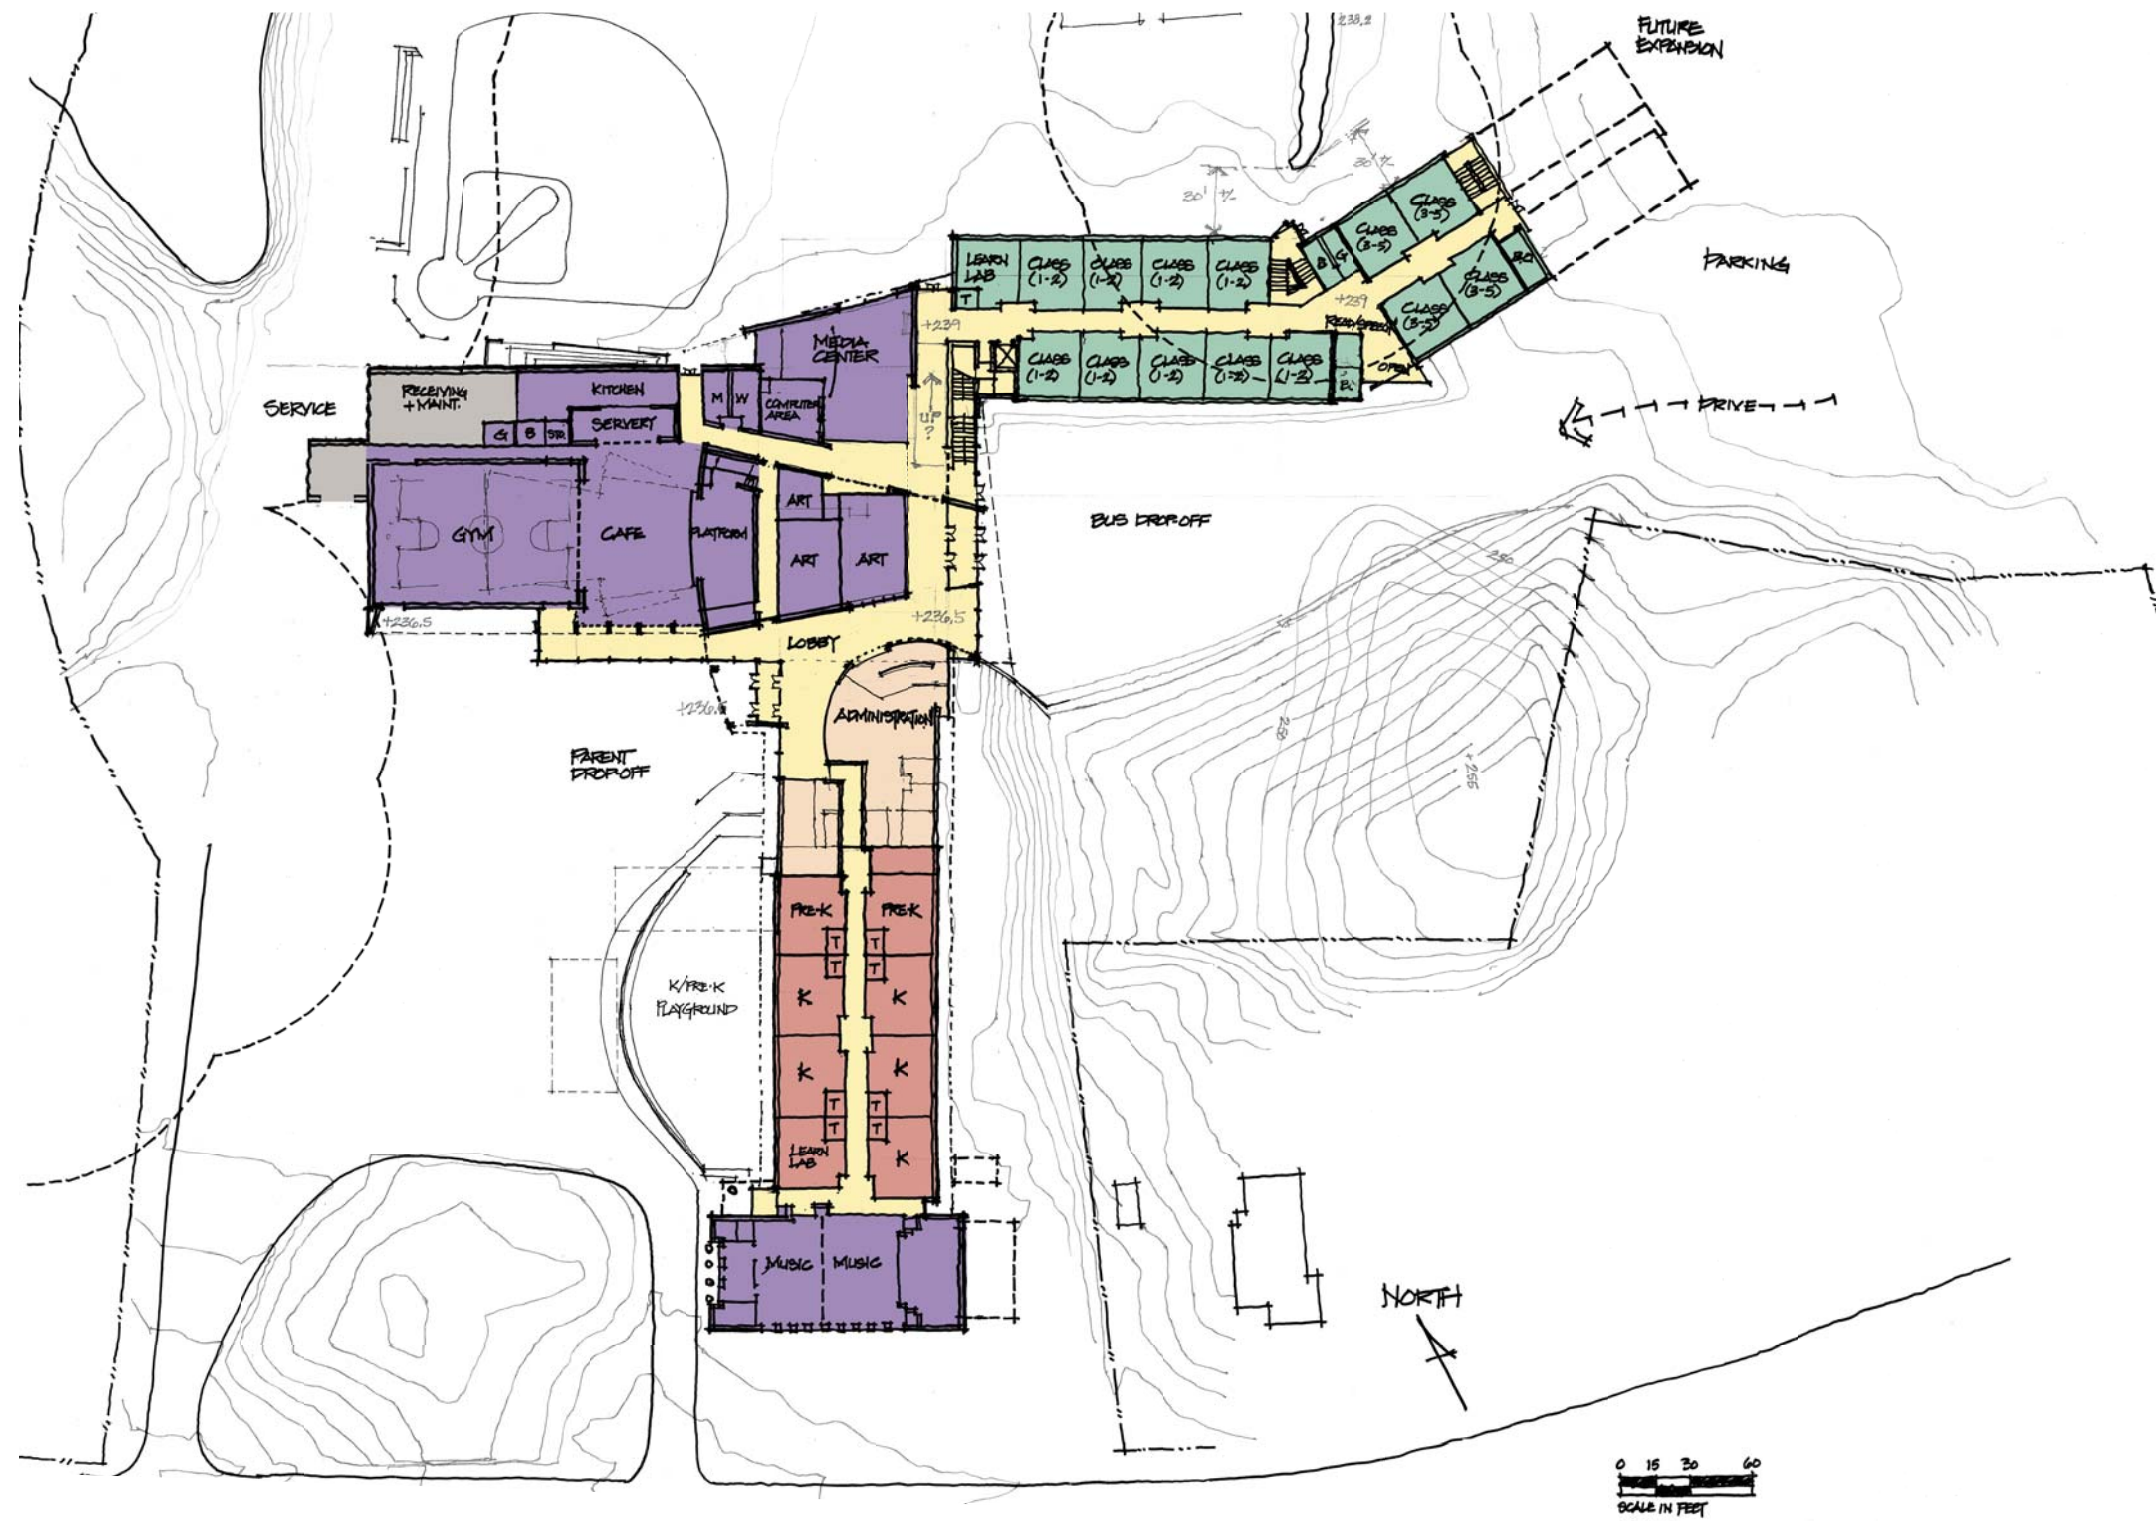

First Floor
OPTION D

Center and Pompositticut Elementary Schools
Stow, Massachusetts

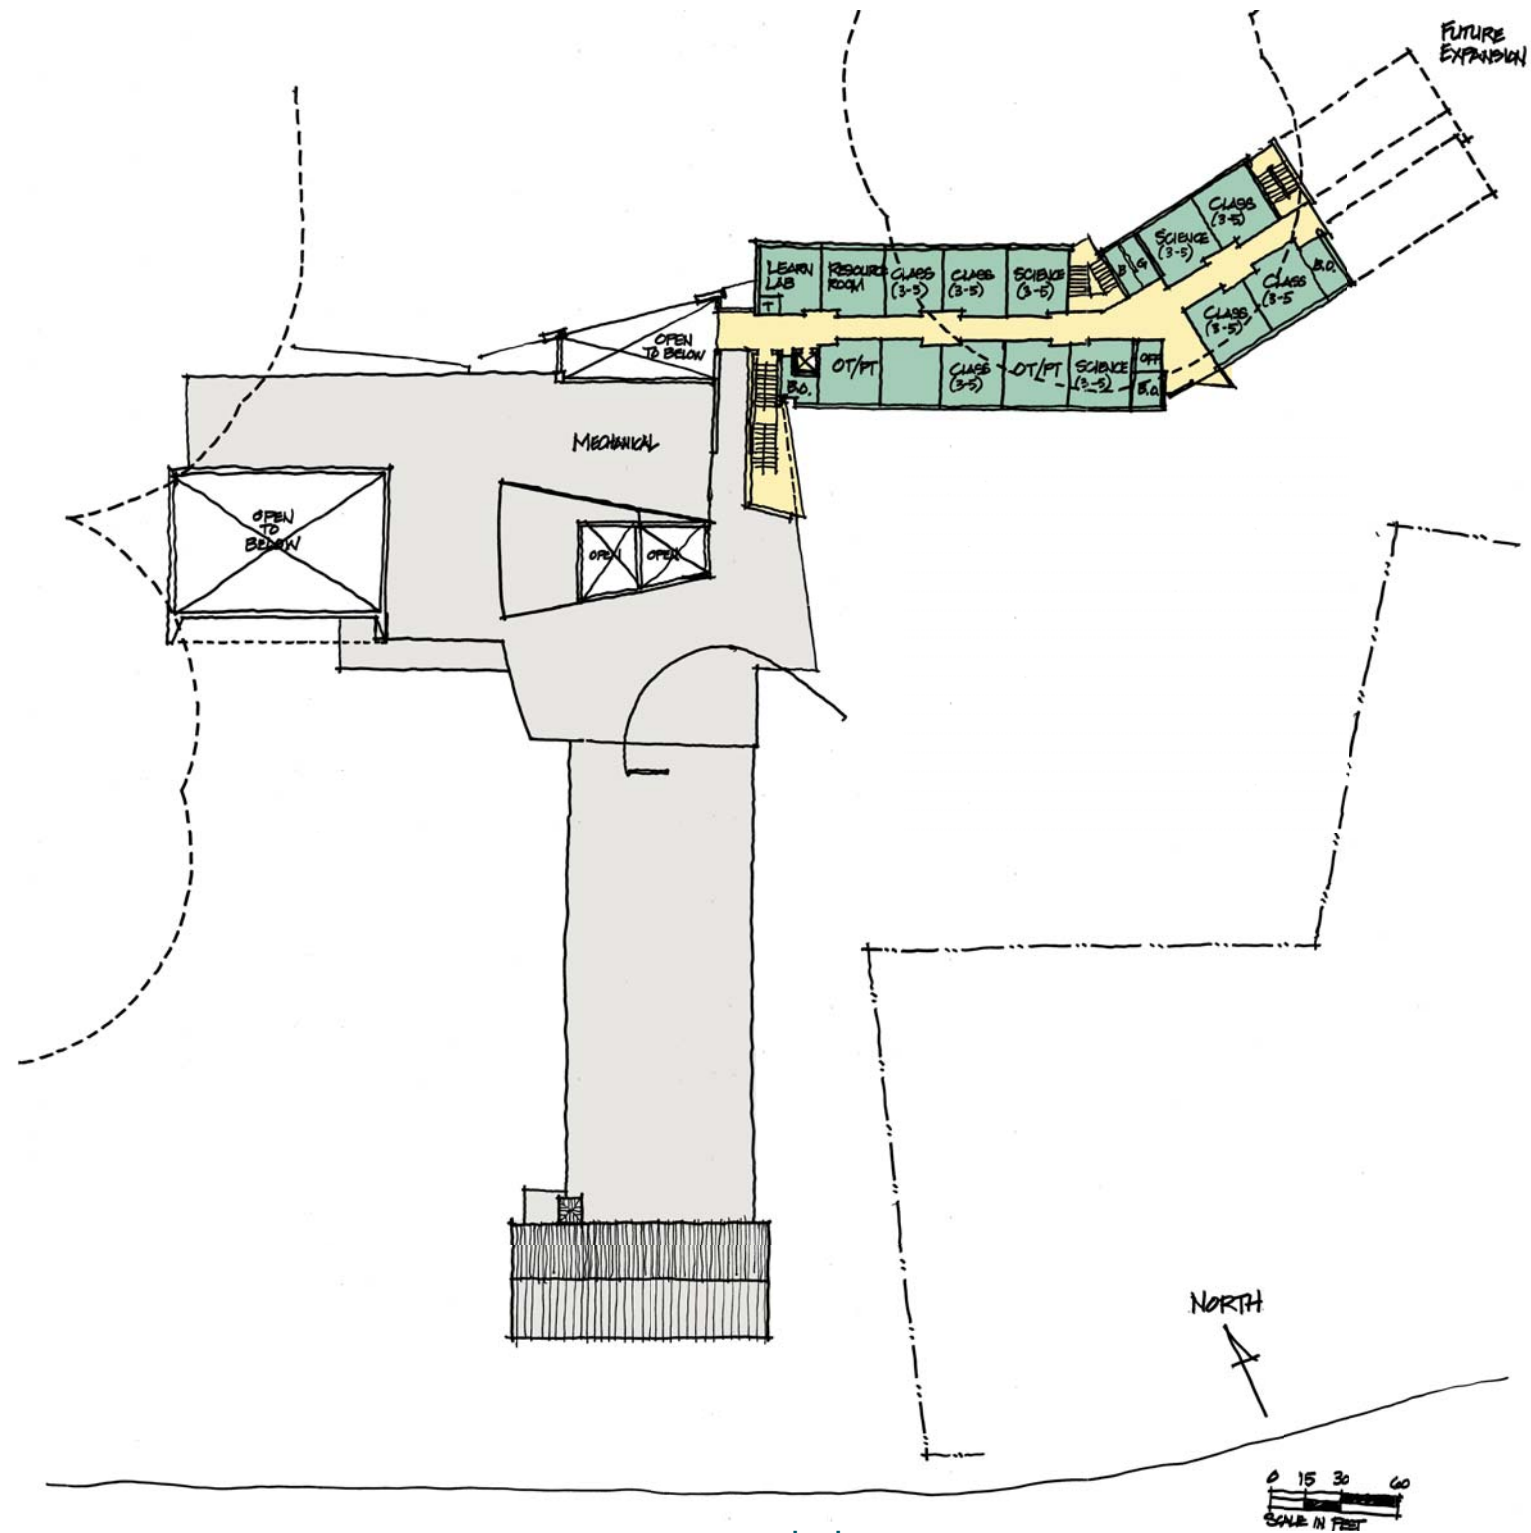

Second Floor

OPTION D

Center and Pompositticut Elementary Schools
Stow, Massachusetts

SMMA
SYMME MAINI & MCKEE ASSOCIATES