


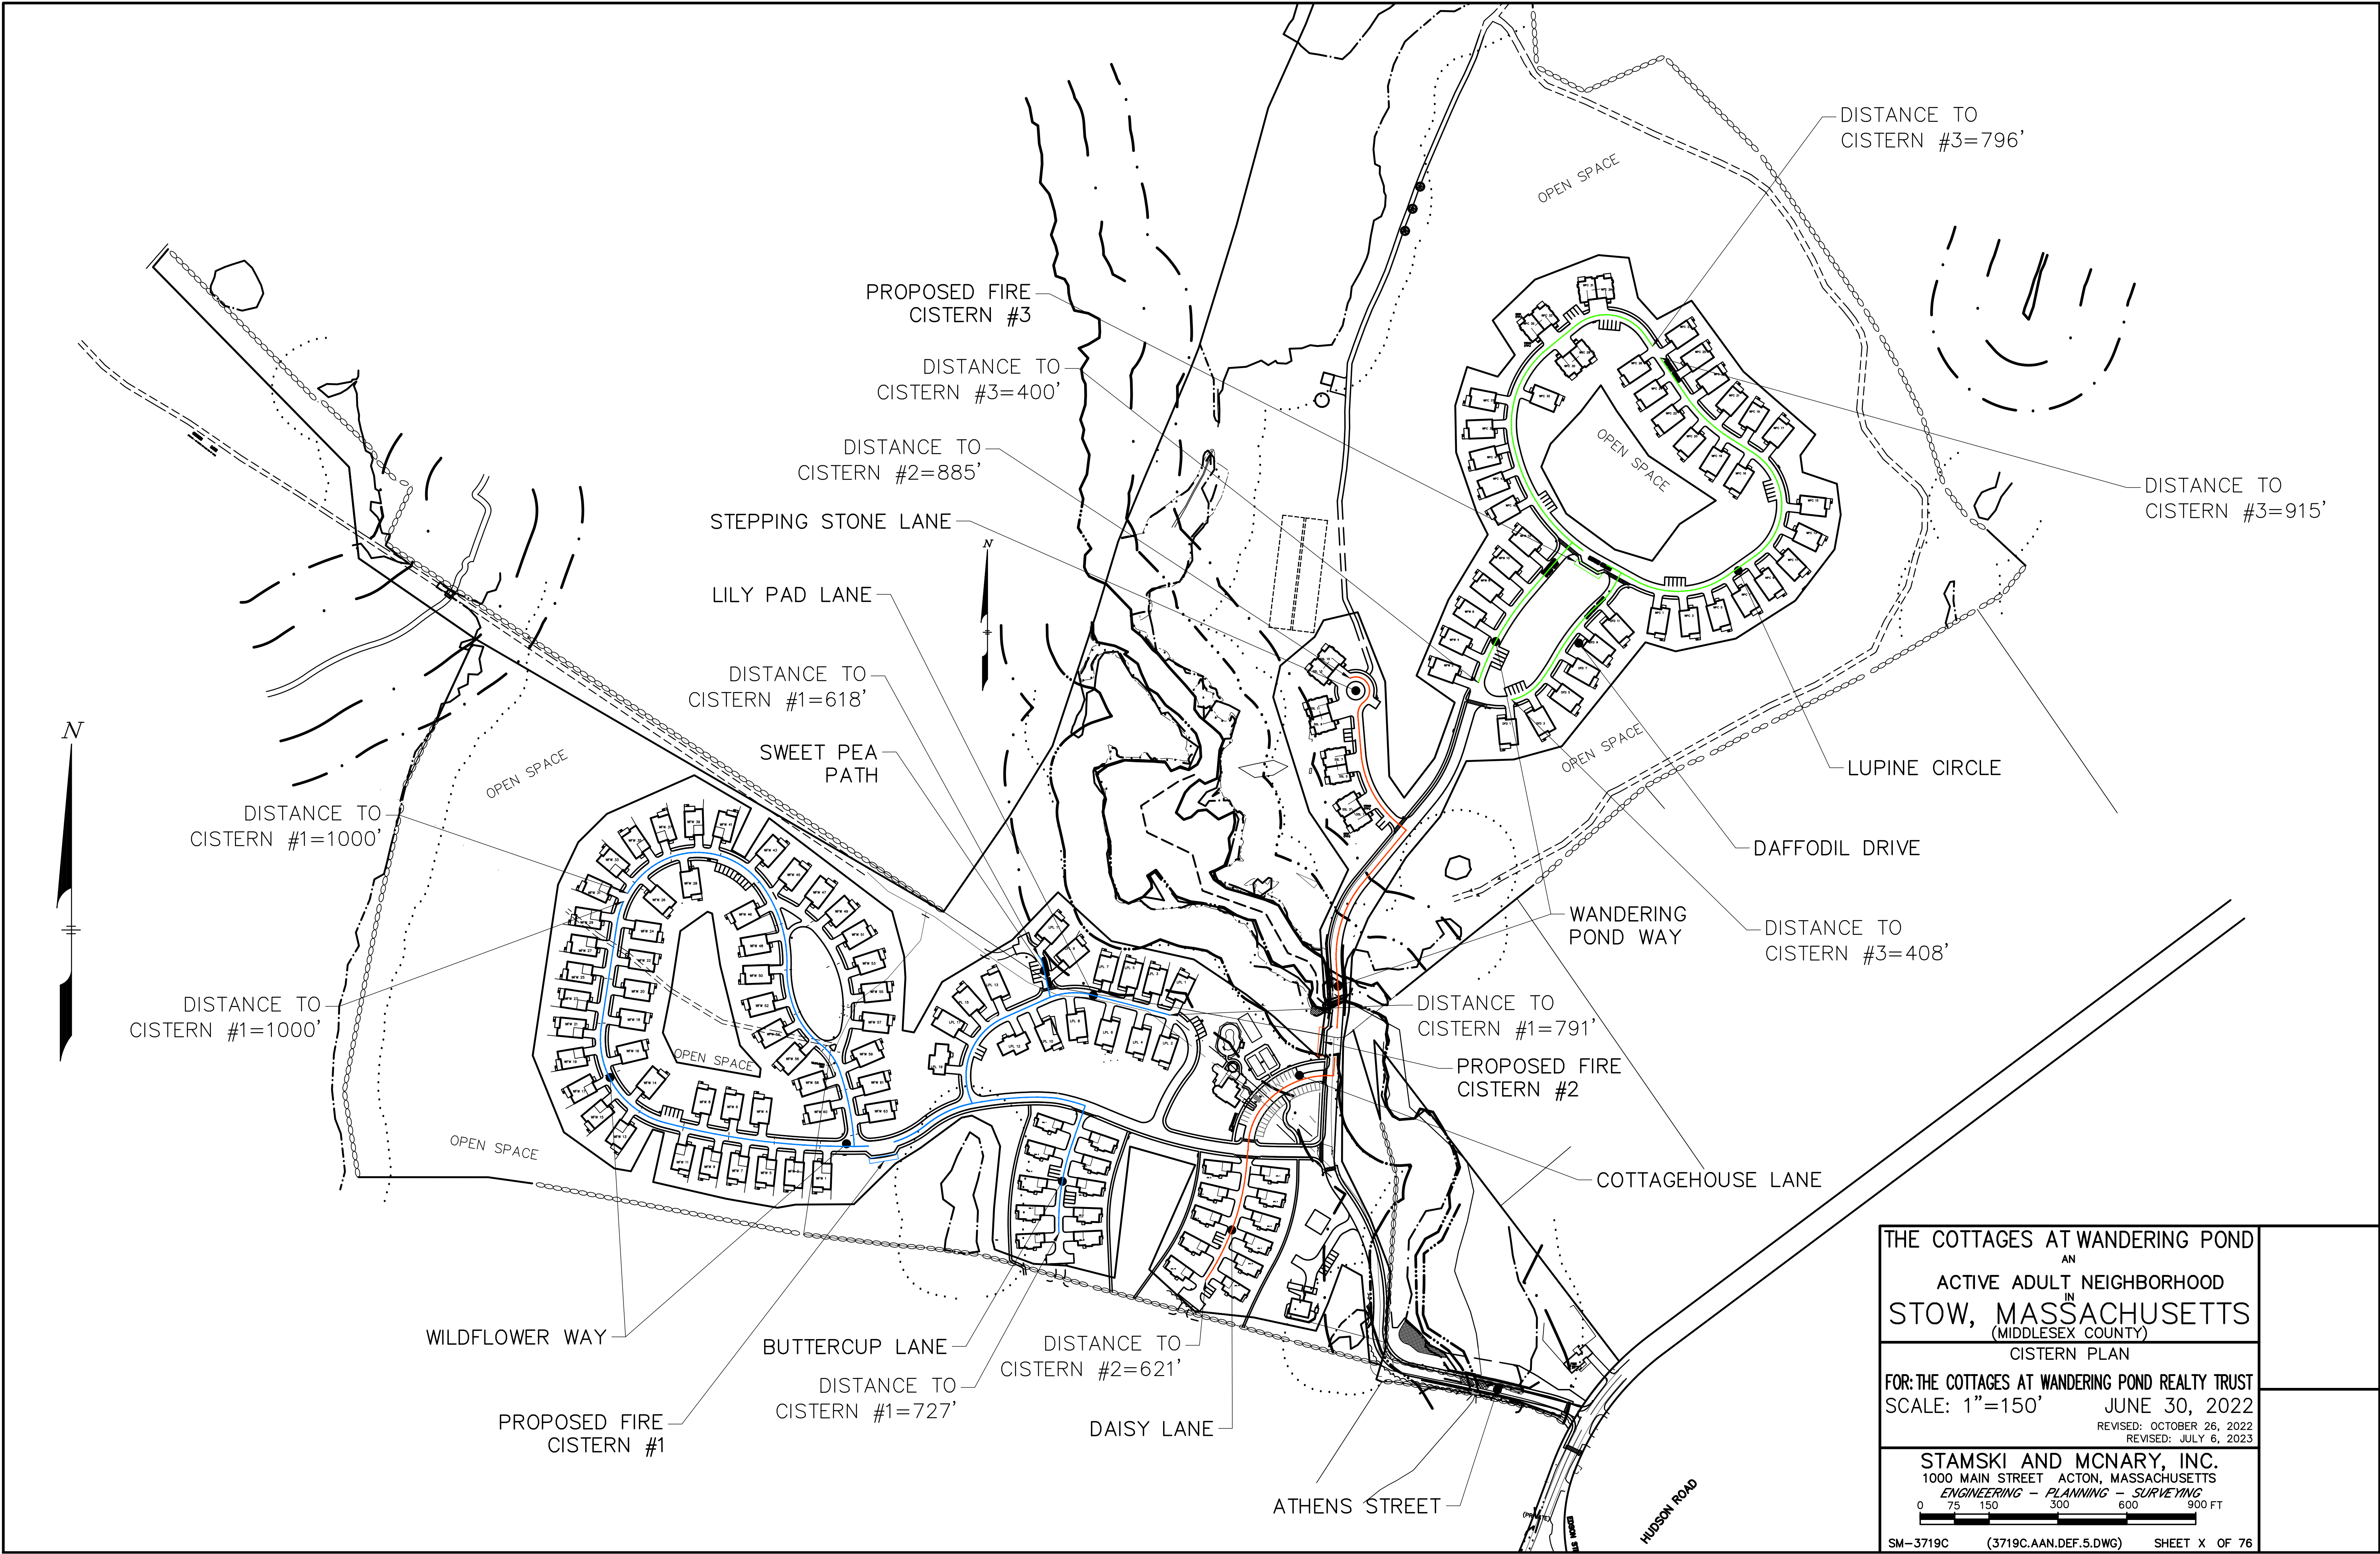

THE COTTAGES AT WANDERING POND
AN
ACTIVE ADULT NEIGHBORHOOD
IN
STOW, MASSACHUSETTS
(MIDDLESEX COUNTY)
CISTERN PLAN

FOR: THE COTTAGES AT WANDERING POND REALTY TRUST
SCALE: 1"=150' JUNE 30, 2022
REVISED: OCTOBER 26, 2022
REVISED: JULY 6, 2023

STAMSKI AND MCNARY, INC.
1000 MAIN STREET ACTON, MASSACHUSETTS
ENGINEERING - PLANNING - SURVEYING

0 75 150 300 600 900 FT

SM-3719C (3719C.AAN.DEF.5.DWG) SHEET X OF 76