


A ● — ● B	TIME OF CONCENTRATION
---	SUBCATCHMENT DIVIDE
- - -	SOIL DIVIDE
256A	SOIL UNIT SYMBOL
E-1	SUBCATCHMENT DESIGNATION
— • —	BORDERING VEGETATED WETLAND
— • • —	MEAN ANNUAL HIGH WATER
- - - - -	35-FOOT NO-DISTURB ZONE
.....	BUFFER ZONE
• • • • •	RIVERFRONT AREA
- - 95 - -	EXISTING CONTOUR
○ ○ ○ ○ ○	STONE WALL
N/F	NOW OR FORMERLY
●	TREE
~ ~ ~	TREE LINE
■	ROOF AREA DIRECTED TO INDIVIDUAL DRYWELL

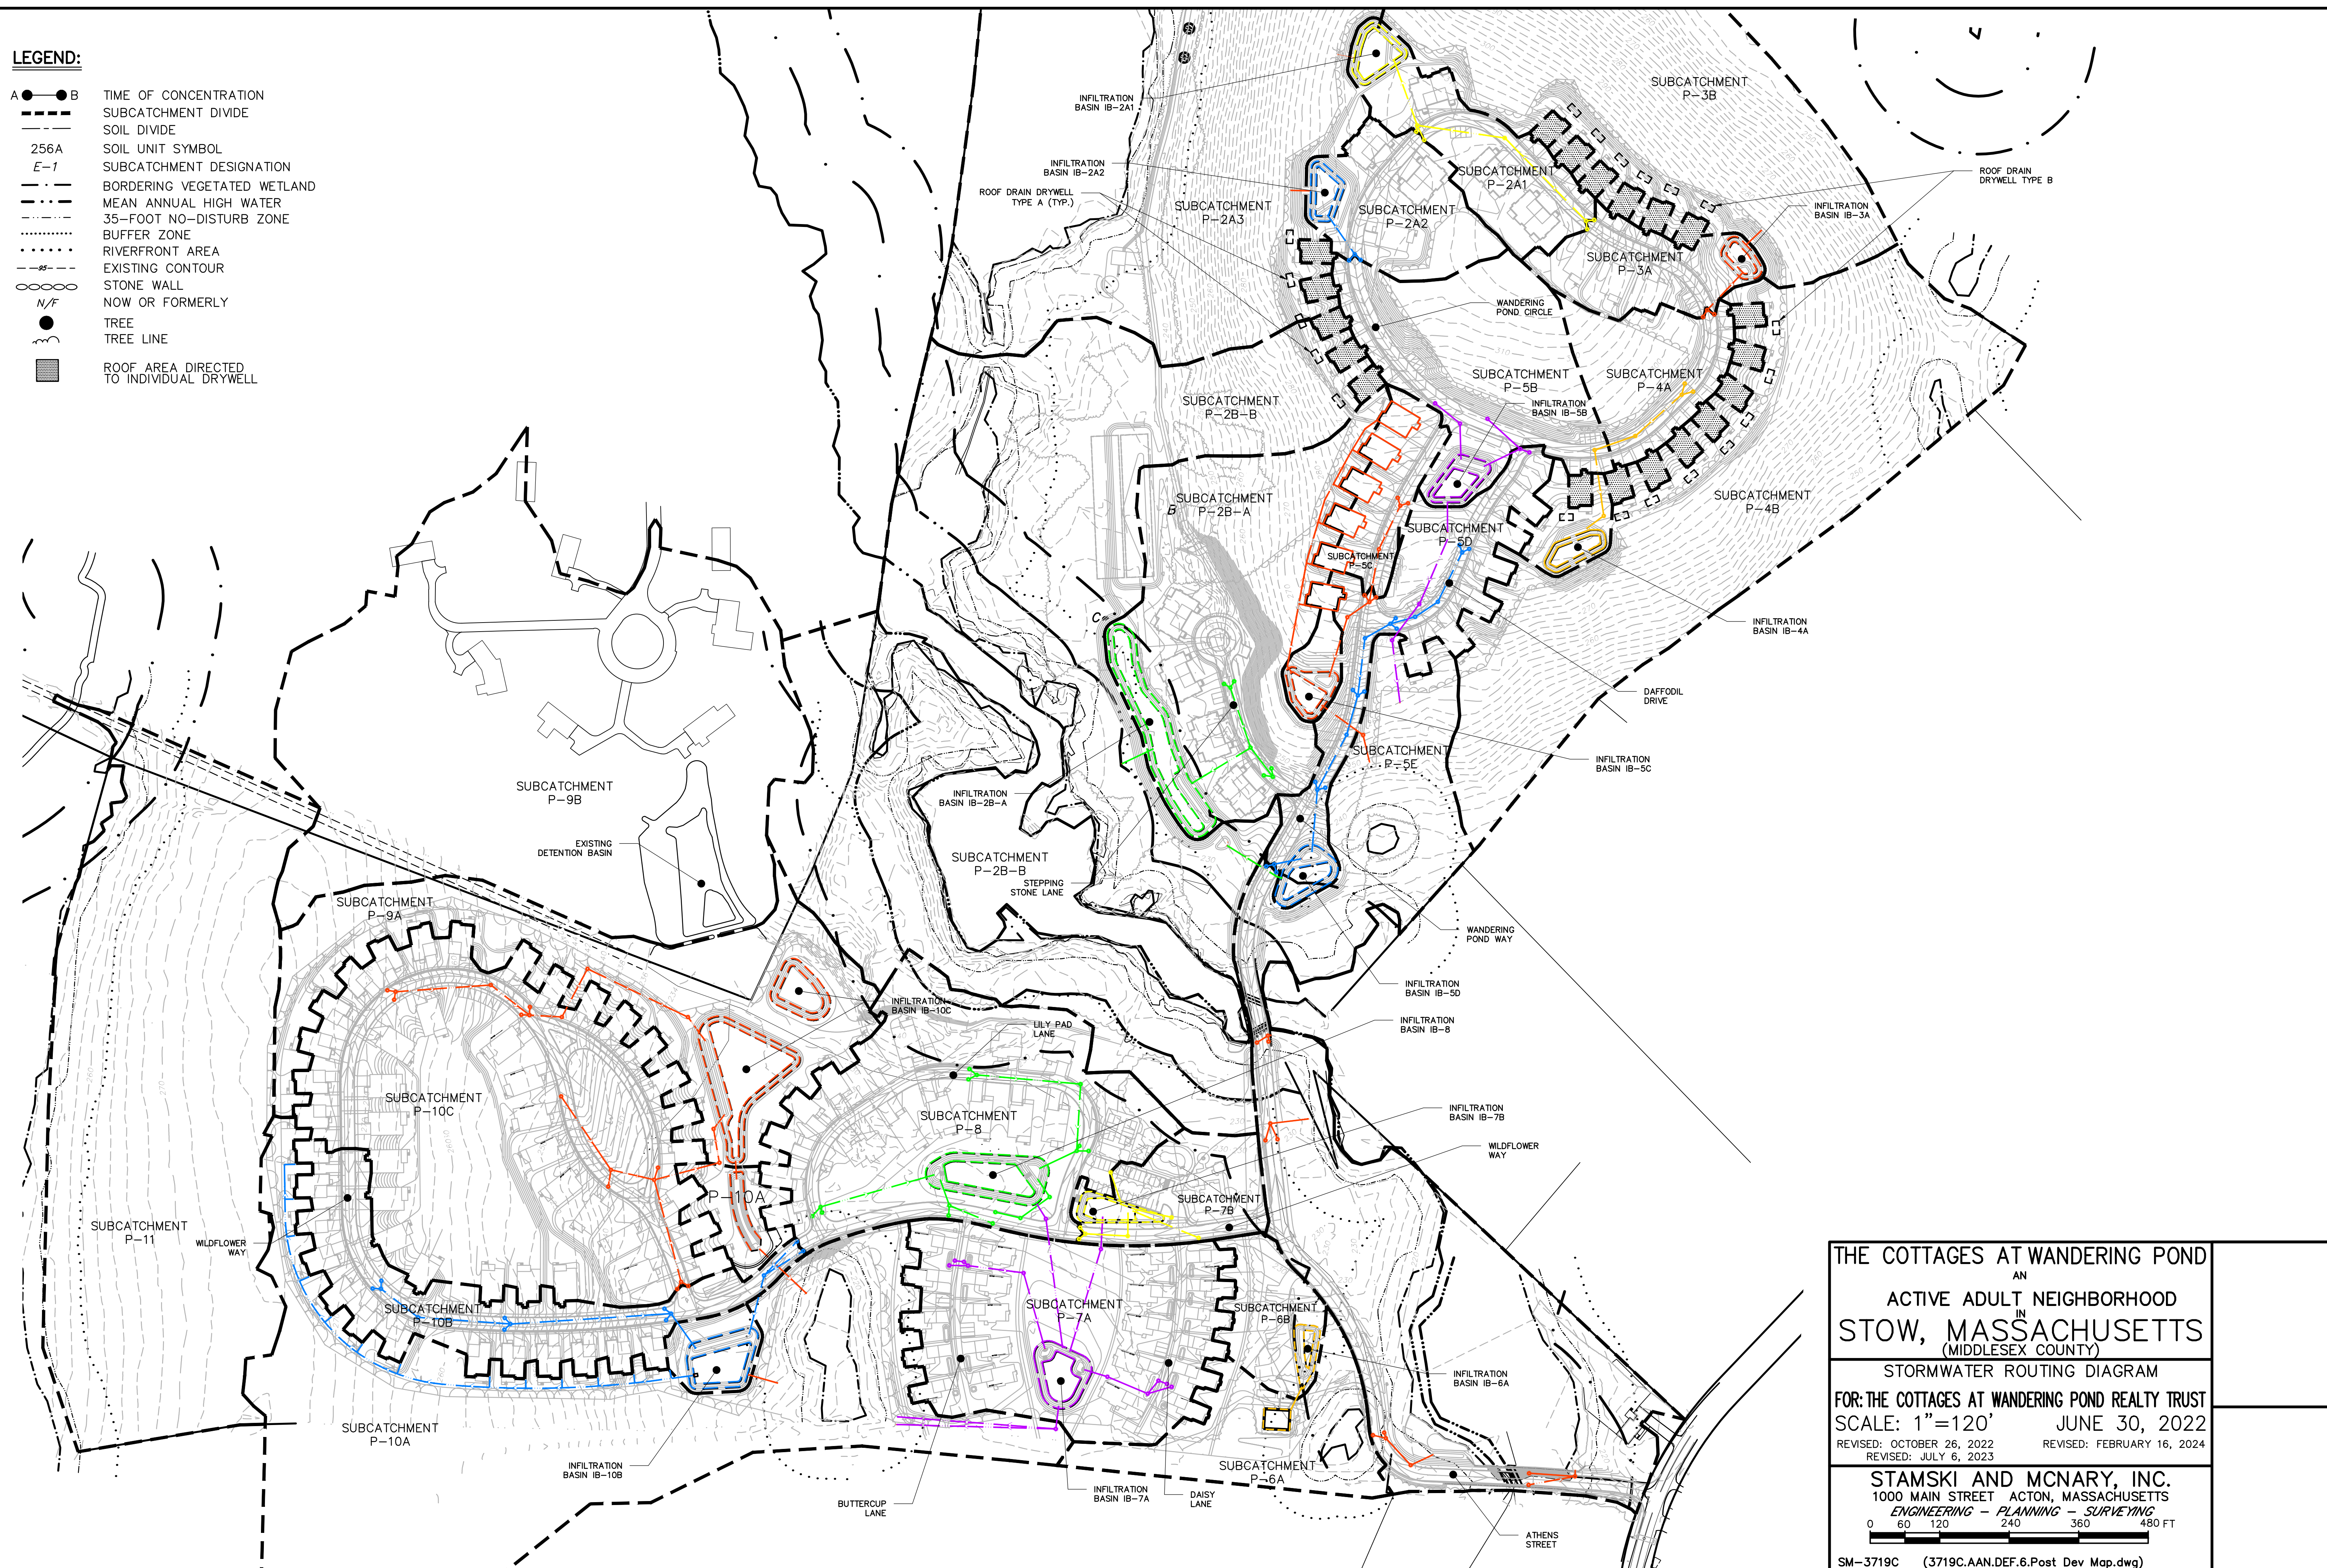

SM-3719C (3719C.AAN.DEF.6.Post Dev Map.dwg)