


STOW PLANNING BOARD

DATE:

I, CLERK OF THE TOWN OF STOW, MASSACHUSETTS
HEREBY CERTIFY THE NOTICE OF APPROVAL OF THIS
PLAN BY THE STOW PLANNING BOARD HAS BEEN
RECEIVED AND RECORDED AT THIS OFFICE AND NO
APPEAL WAS RECEIVED DURING THE TWENTY DAYS
NEXT AFTER SUCH RECEIPT AND RECORDING OF SAID
NOTICE.

DATE

TOWN CLERK

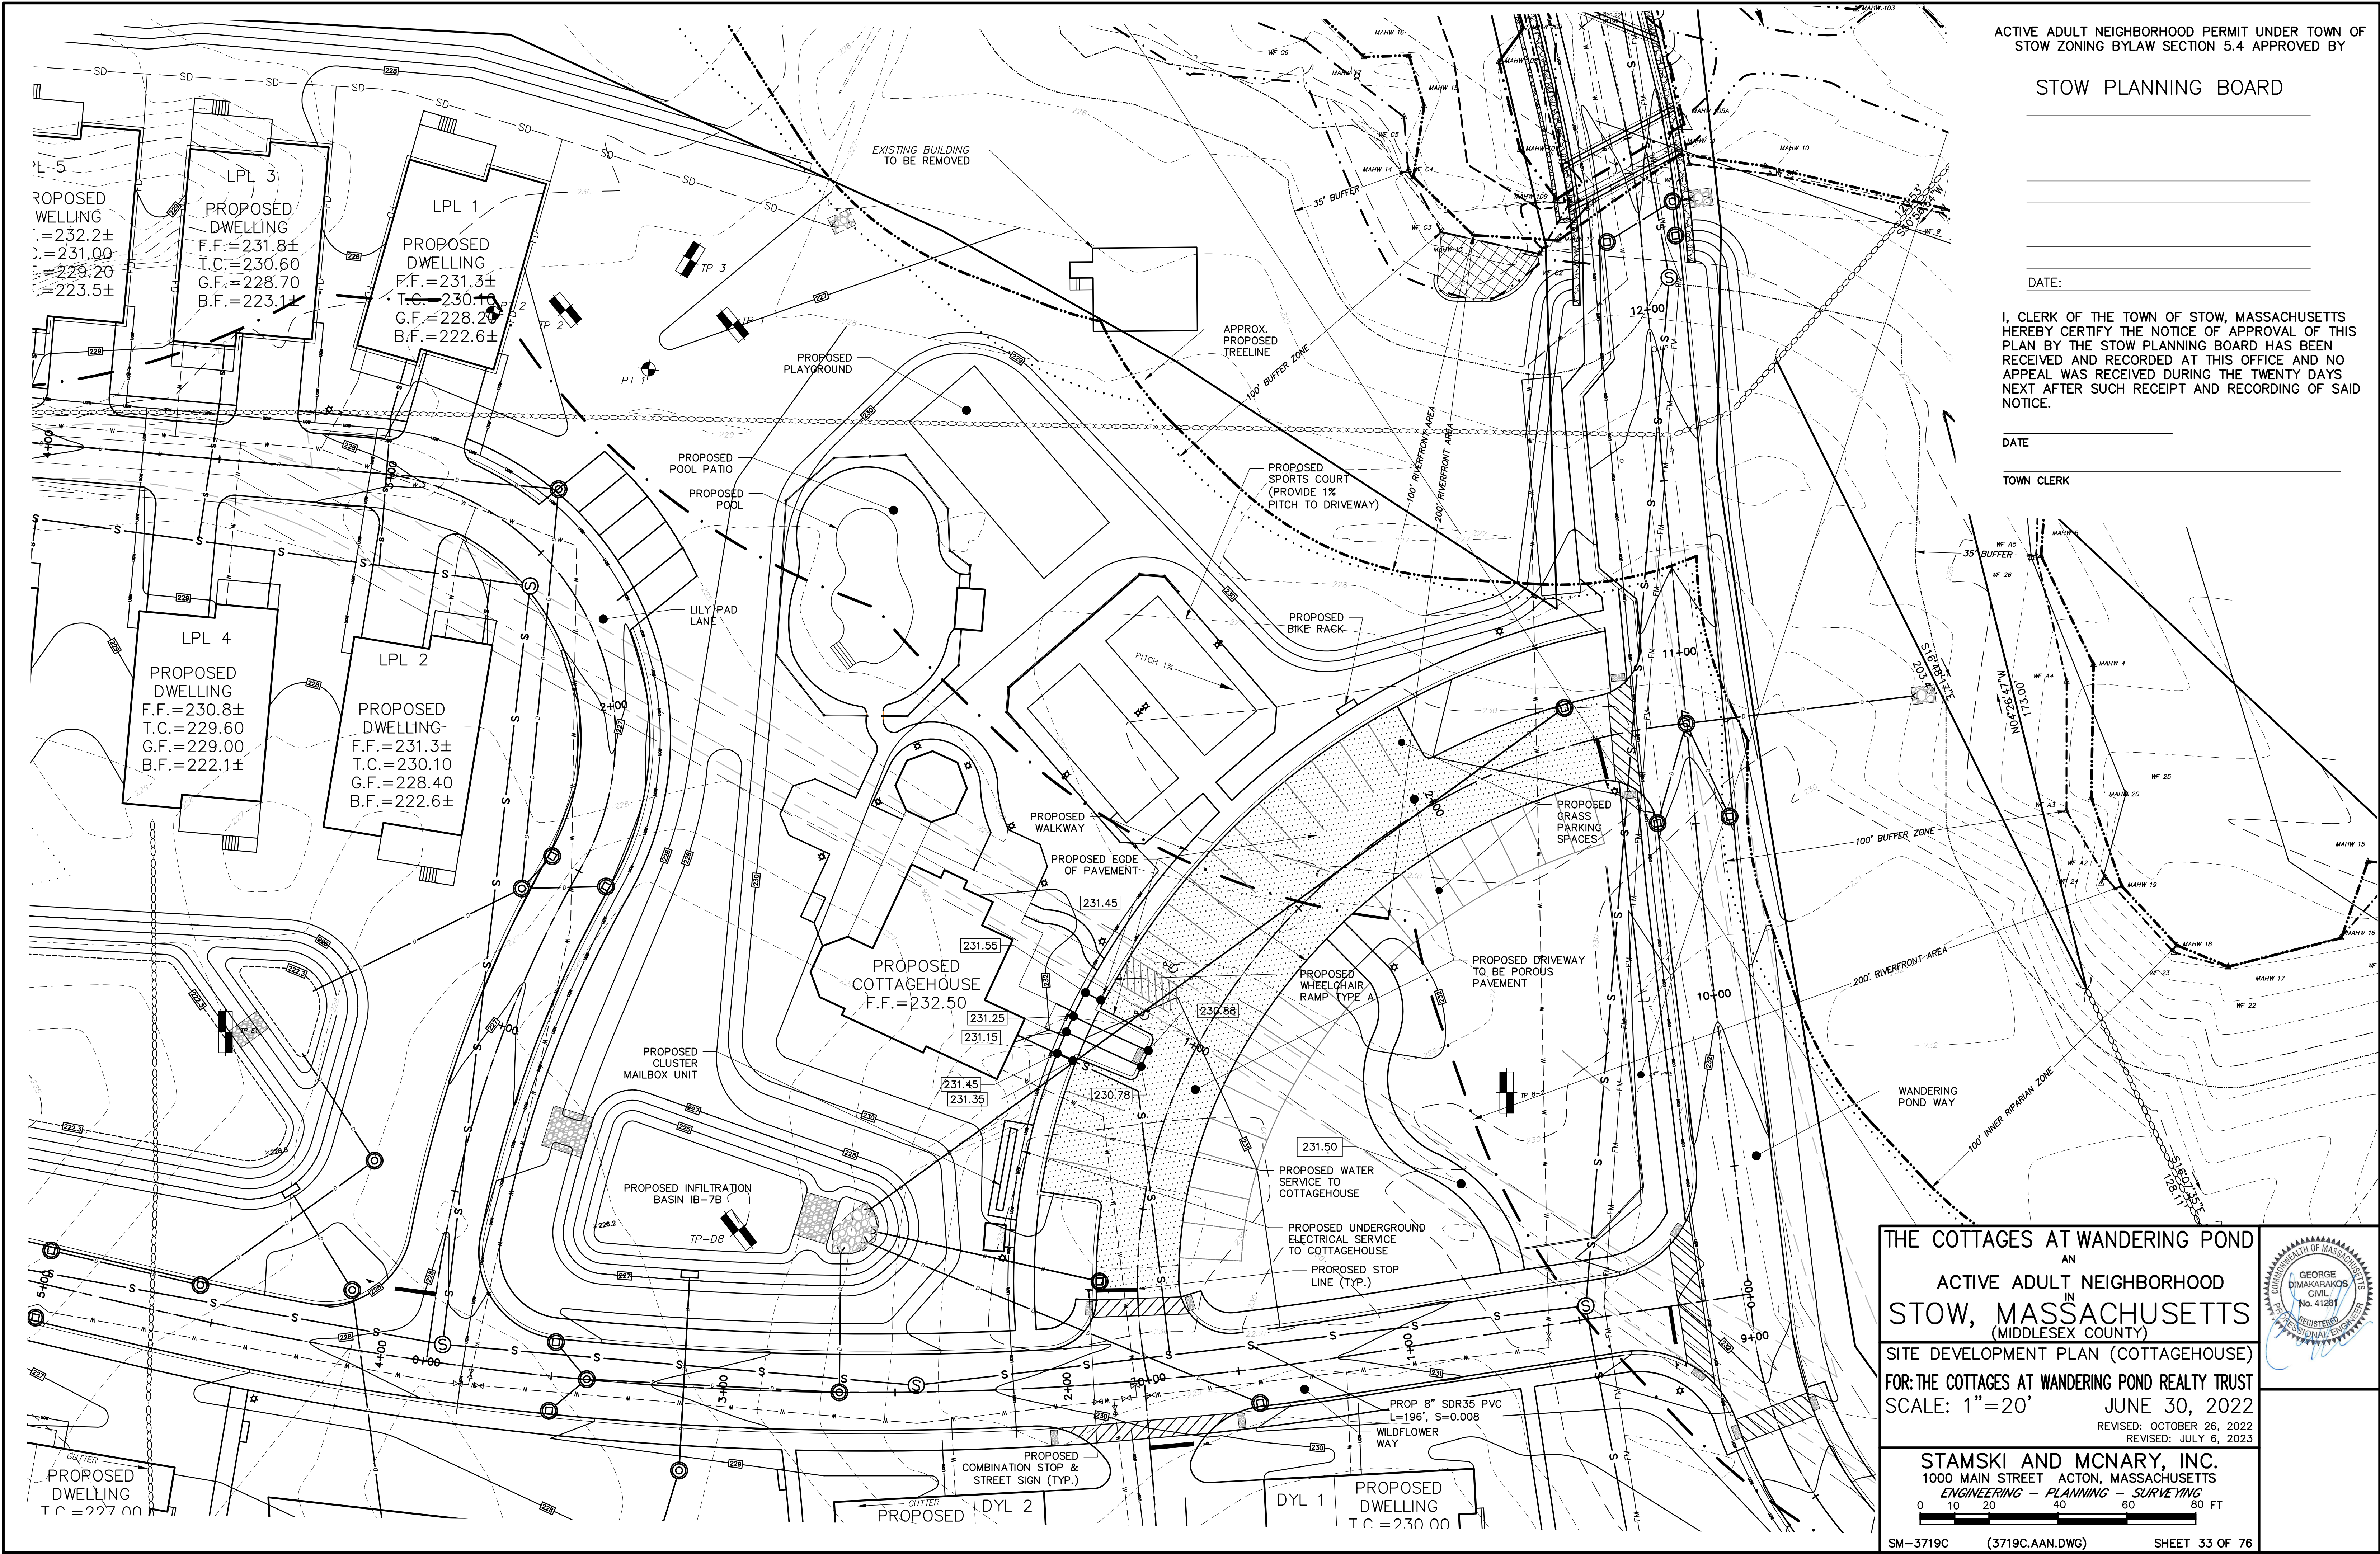


THE COTTAGES AT WANDERING POND
AN
ACTIVE ADULT NEIGHBORHOOD
IN
STOW, MASSACHUSETTS
(MIDDLESEX COUNTY)

SITE DEVELOPMENT PLAN (COTTAGEHOUSE)
FOR THE COTTAGES AT WANDERING POND REALTY TRUST
SCALE: 1"=20' JUNE 30, 2022

REVISED: OCTOBER 26, 2022
REVISED: JULY 6, 2023

STAMSKI AND MCNARY, INC.
1000 MAIN STREET ACTON, MASSACHUSETTS
ENGINEERING - PLANNING - SURVEYING

0 10 20 40 60 80 FT

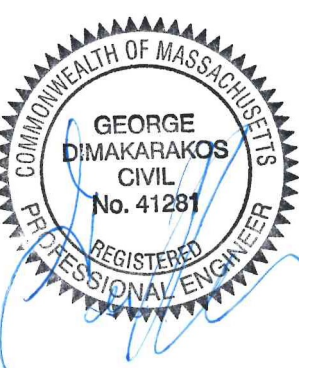


STOW PLANNING BOARD

DATE:

I, CLERK OF THE TOWN OF STOW, MASSACHUSETTS HEREBY CERTIFY THE NOTICE OF APPROVAL OF THIS PLAN BY THE STOW PLANNING BOARD HAS BEEN RECEIVED AND RECORDED AT THIS OFFICE AND NO APPEAL WAS RECEIVED DURING THE TWENTY DAYS NEXT AFTER SUCH RECEIPT AND RECORDING OF SAID NOTICE.

DATE

TOWN CLERK

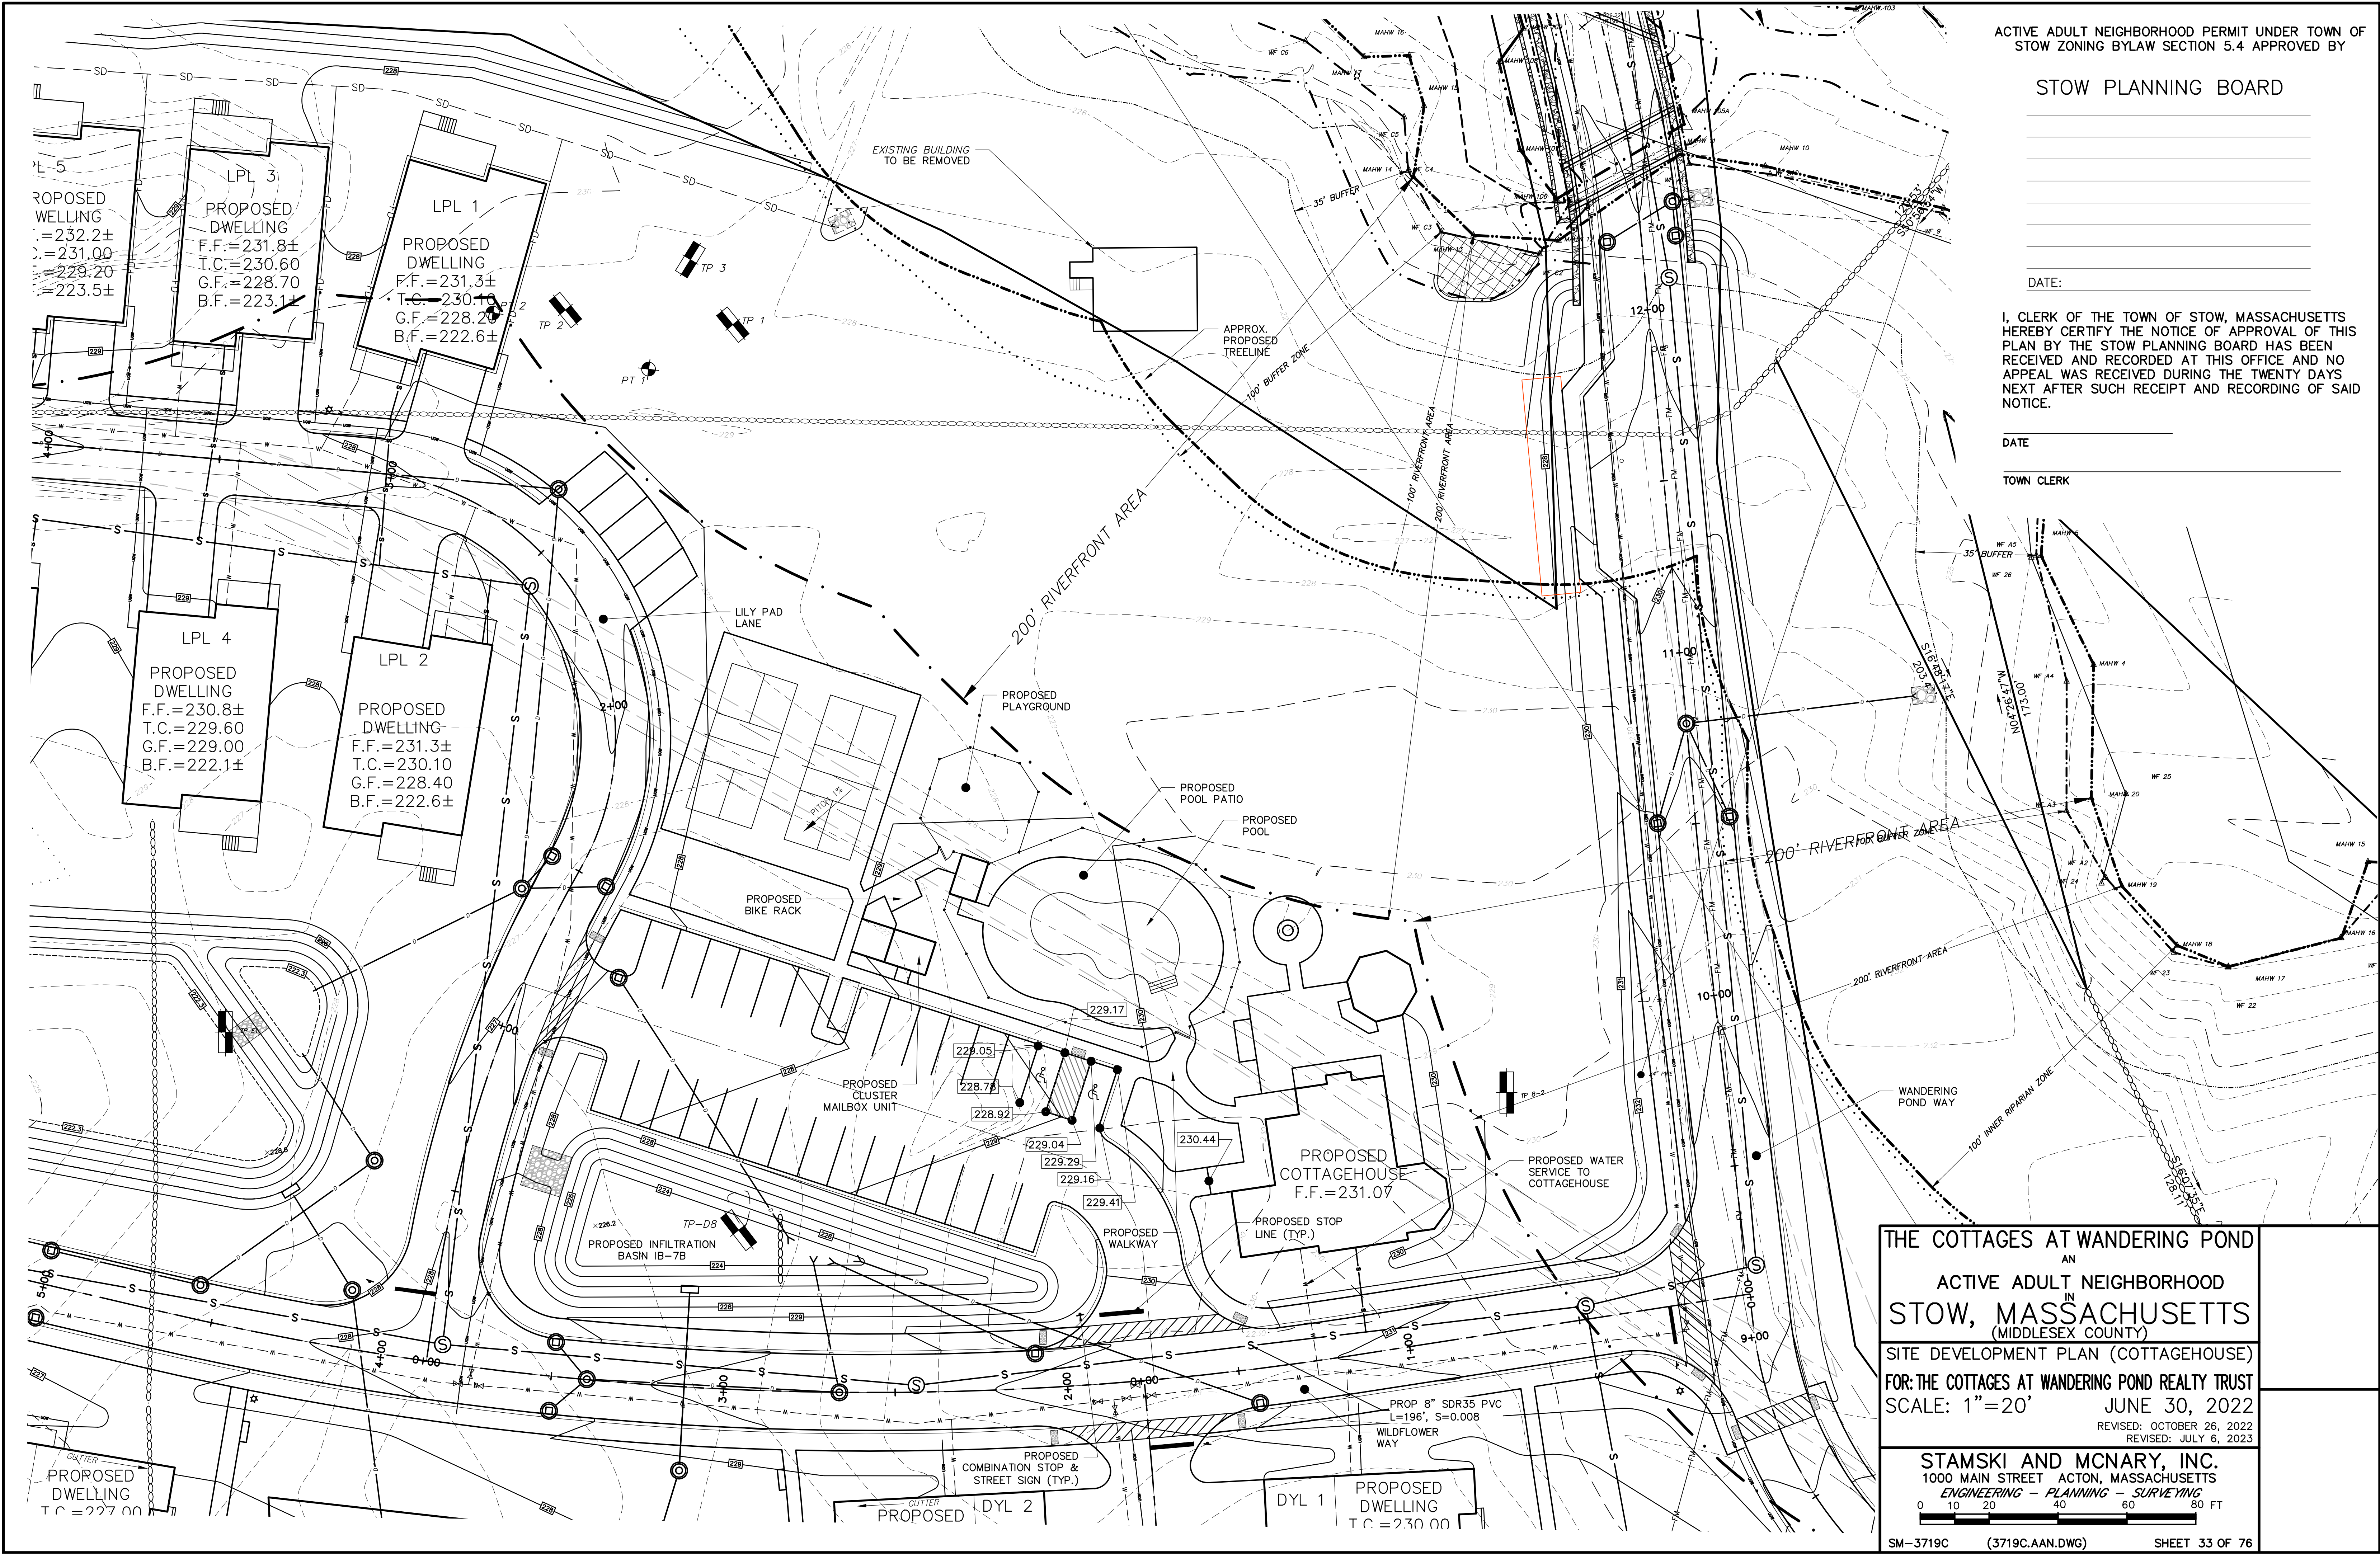

THE COTTAGES AT WANDERING POND
AN
ACTIVE ADULT NEIGHBORHOOD
IN
STOW, MASSACHUSETTS
(MIDDLESEX COUNTY)

SITE DEVELOPMENT PLAN (COTTAGEHOUSE)

FOR: THE COTTAGES AT WANDERING POND REALTY TRUST

SCALE: 1"=20'

JUNE 30, 2022

REVISED: OCTOBER 26, 2022
REVISED: JULY 6, 2023

STAMSKI AND MCNARY, INC.

1000 MAIN STREET ACTON, MASSACHUSETTS

ENGINEERING - PLANNING - SURVEYING

0 10 20 40 60 80 FT

SM-3719C

(3719C.AAN.DWG)

SHEET 33 OF 76