



LEGEND:

- A ● ● B TIME OF CONCENTRATION
--- SUBCATCHMENT DIVIDE
--- SOIL DIVIDE
256A SOIL UNIT SYMBOL
E-1 SUBCATCHMENT DESIGNATION
--- BORDERING VEGETATED WETLAND
--- MEAN ANNUAL HIGH WATER
--- 35-FOOT NO-DISTURB ZONE
--- BUFFER ZONE
--- RIVERFRONT AREA
--- EXISTING CONTOUR
--- STONE WALL
N/F NOW OR FORMERLY
● TREE
--- TREE LINE
■ ROOF AREA DIRECTED TO INDIVIDUAL DRYWELL

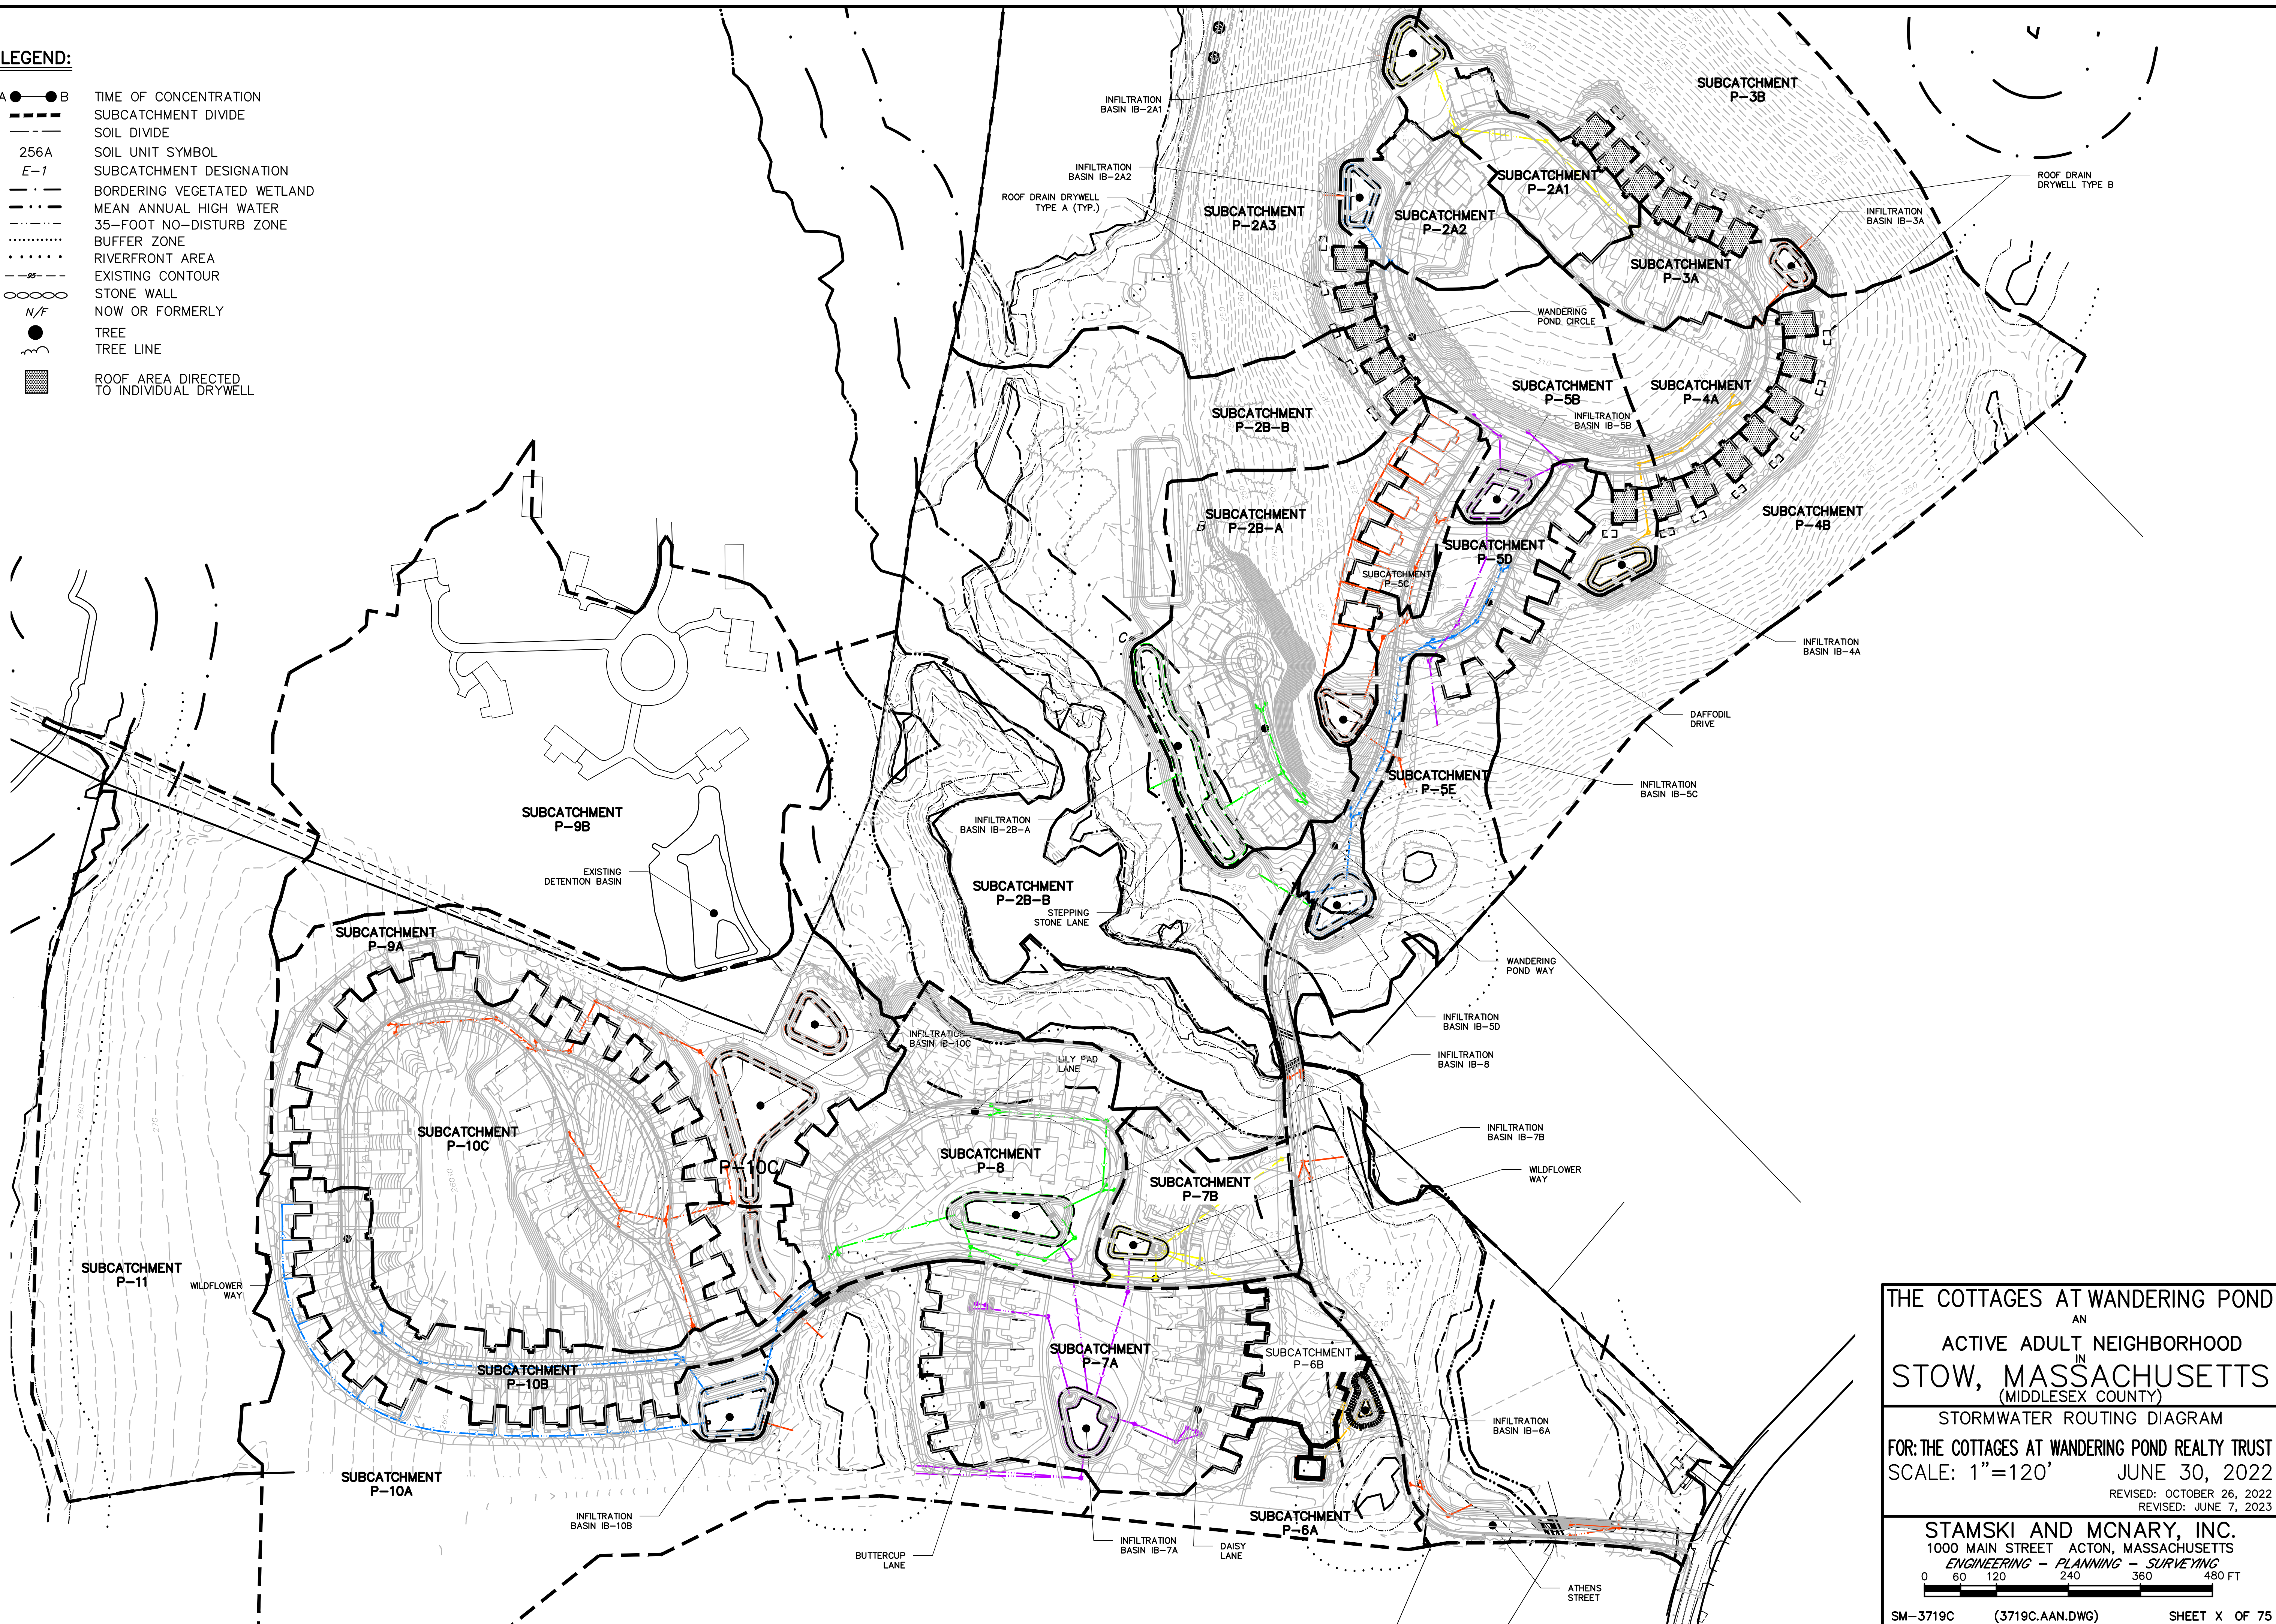

THE COTTAGES AT WANDERING POND
AN
ACTIVE ADULT NEIGHBORHOOD
IN
STOW, MASSACHUSETTS
(MIDDLESEX COUNTY)
STORMWATER ROUTING DIAGRAM
FOR: THE COTTAGES AT WANDERING POND REALTY TRUST
SCALE: 1"=120' JUNE 30, 2022
REVISED: OCTOBER 26, 2022
REVISED: JUNE 7, 2023
STAMSKI AND MCNARY, INC.
1000 MAIN STREET ACTON, MASSACHUSETTS
ENGINEERING - PLANNING - SURVEYING
0 60 120 240 360 480 FT
SM-3719C (3719C.AAN.DWG) SHEET X OF 75

A ● ——— B	TIME OF CONCENTRATION
—————	SUBCATCHMENT DIVIDE
-----	SOIL DIVIDE
256A	SOIL UNIT SYMBOL
E-1	SUBCATCHMENT DESIGNATION
—— · ——	BORDERING VEGETATED WETLAND
—— · · ——	MEAN ANNUAL HIGH WATER
—— · · · · ——	35-FOOT NO-DISTURB ZONE
·····	BUFFER ZONE
· · · · ·	RIVERFRONT AREA
—— 95 ——	EXISTING CONTOUR
○ ——— ○	STONE WALL
N/F	NOW OR FORMERLY
●	TREE
———	TREE LINE

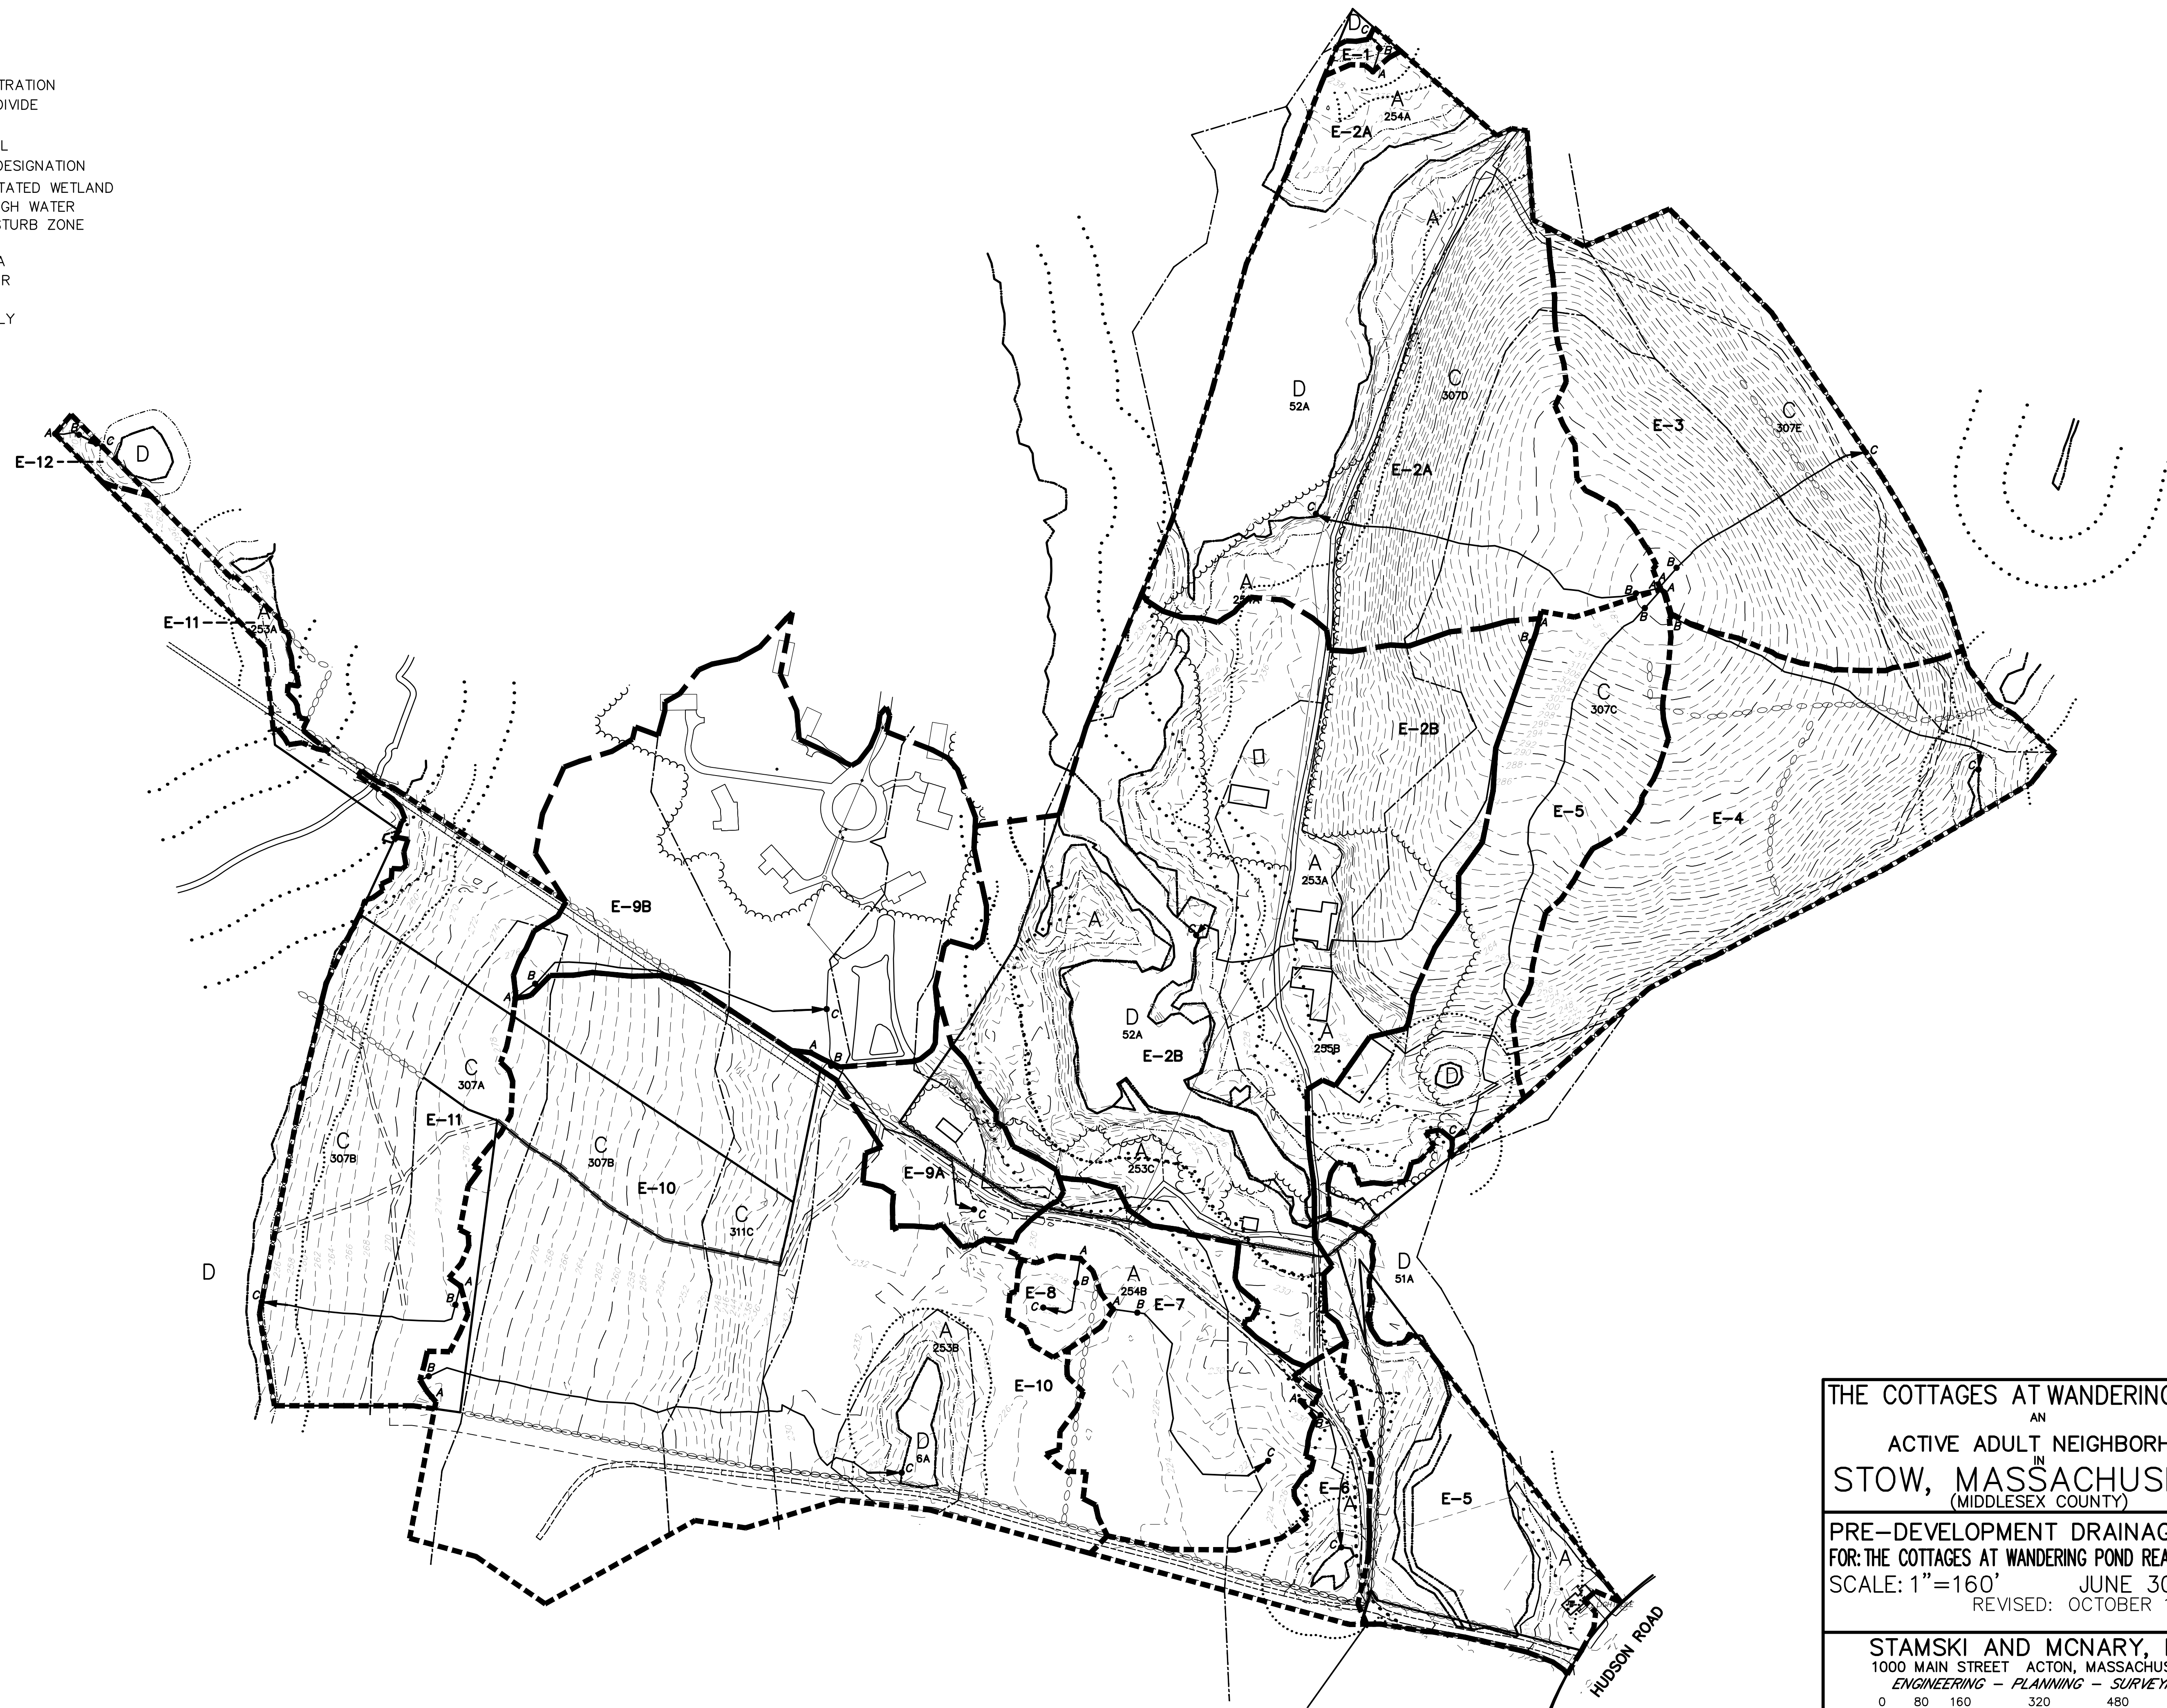

Environnement		Performance		Sécurité	
0	80	160	320	480	640 F

SM-3719C (3719C PRE-DEV rev3.DWG)

	TIME OF CONCENTRATION
	SUBCATCHMENT DIVIDE
	SOIL DIVIDE
256A	SOIL UNIT SYMBOL
E-1	SUBCATCHMENT DESIGNATION
	BORDERING VEGETATED WETLAND
	MEAN ANNUAL HIGH WATER
	35-FOOT NO-DISTURB ZONE
	BUFFER ZONE
	RIVERFRONT AREA
	EXISTING CONTOUR
	STONE WALL
	NOW OR FORMERLY
	TREE
	TREE LINE
	ROOF AREA DIRECTED TO INDIVIDUAL DRYWELL



SM-3719C	(3719C.AAN.DWG)	SHEET X OF 75
----------	-----------------	---------------