

THIS DRAWING IS PROPERTY OF STUDIO INSITU ARCHITECTS, INC. UNLESS OTHERWISE INDICATED FOR ANY CONTRACT. THE CONTENTS OF THIS DRAWING ARE CONFIDENTIAL AND SHALL NOT BE TRANSMITTED TO ANY PARTY WITHOUT THE WRITTEN PERMISSION OF STUDIO INSITU ARCHITECTS, INC. FOR CONSTRUCTION PURPOSES ONLY. SCALE: AS SHOWN.

ARCHITECT

InSitu
Studio InSitu Architects, Inc.

63 MAIN STREET
MAYNARD, MA 01754

T. 978.461.6114
W. www.STUDIOINSITU.com

TEAM



1 S - ELEVATION
SCALE: 1/8" = 1' - 0"



1 W - ELEVATION FROM STREET
SCALE: 1/8" = 1' - 0"

PROJECT NAME
**LOMBARDI
RESIDENCE**

CLIENT
**MICHAEL + PAIGE LOMBARDI
206 BARTON RD.
STOWE, MA**

PROJECT ADDRESS
**206 BARTON RD.
STOWE, MA**

PROJECT NUMBER
2028

DRAWN BY / CHECKED BY
NK/TH


ISSUE DATE
10.25.2021

PHASE
**PROPOSED CONDITIONS
NOT FOR CONSTRUCTION**

REVISIONS

SHEET TITLE

SHEET

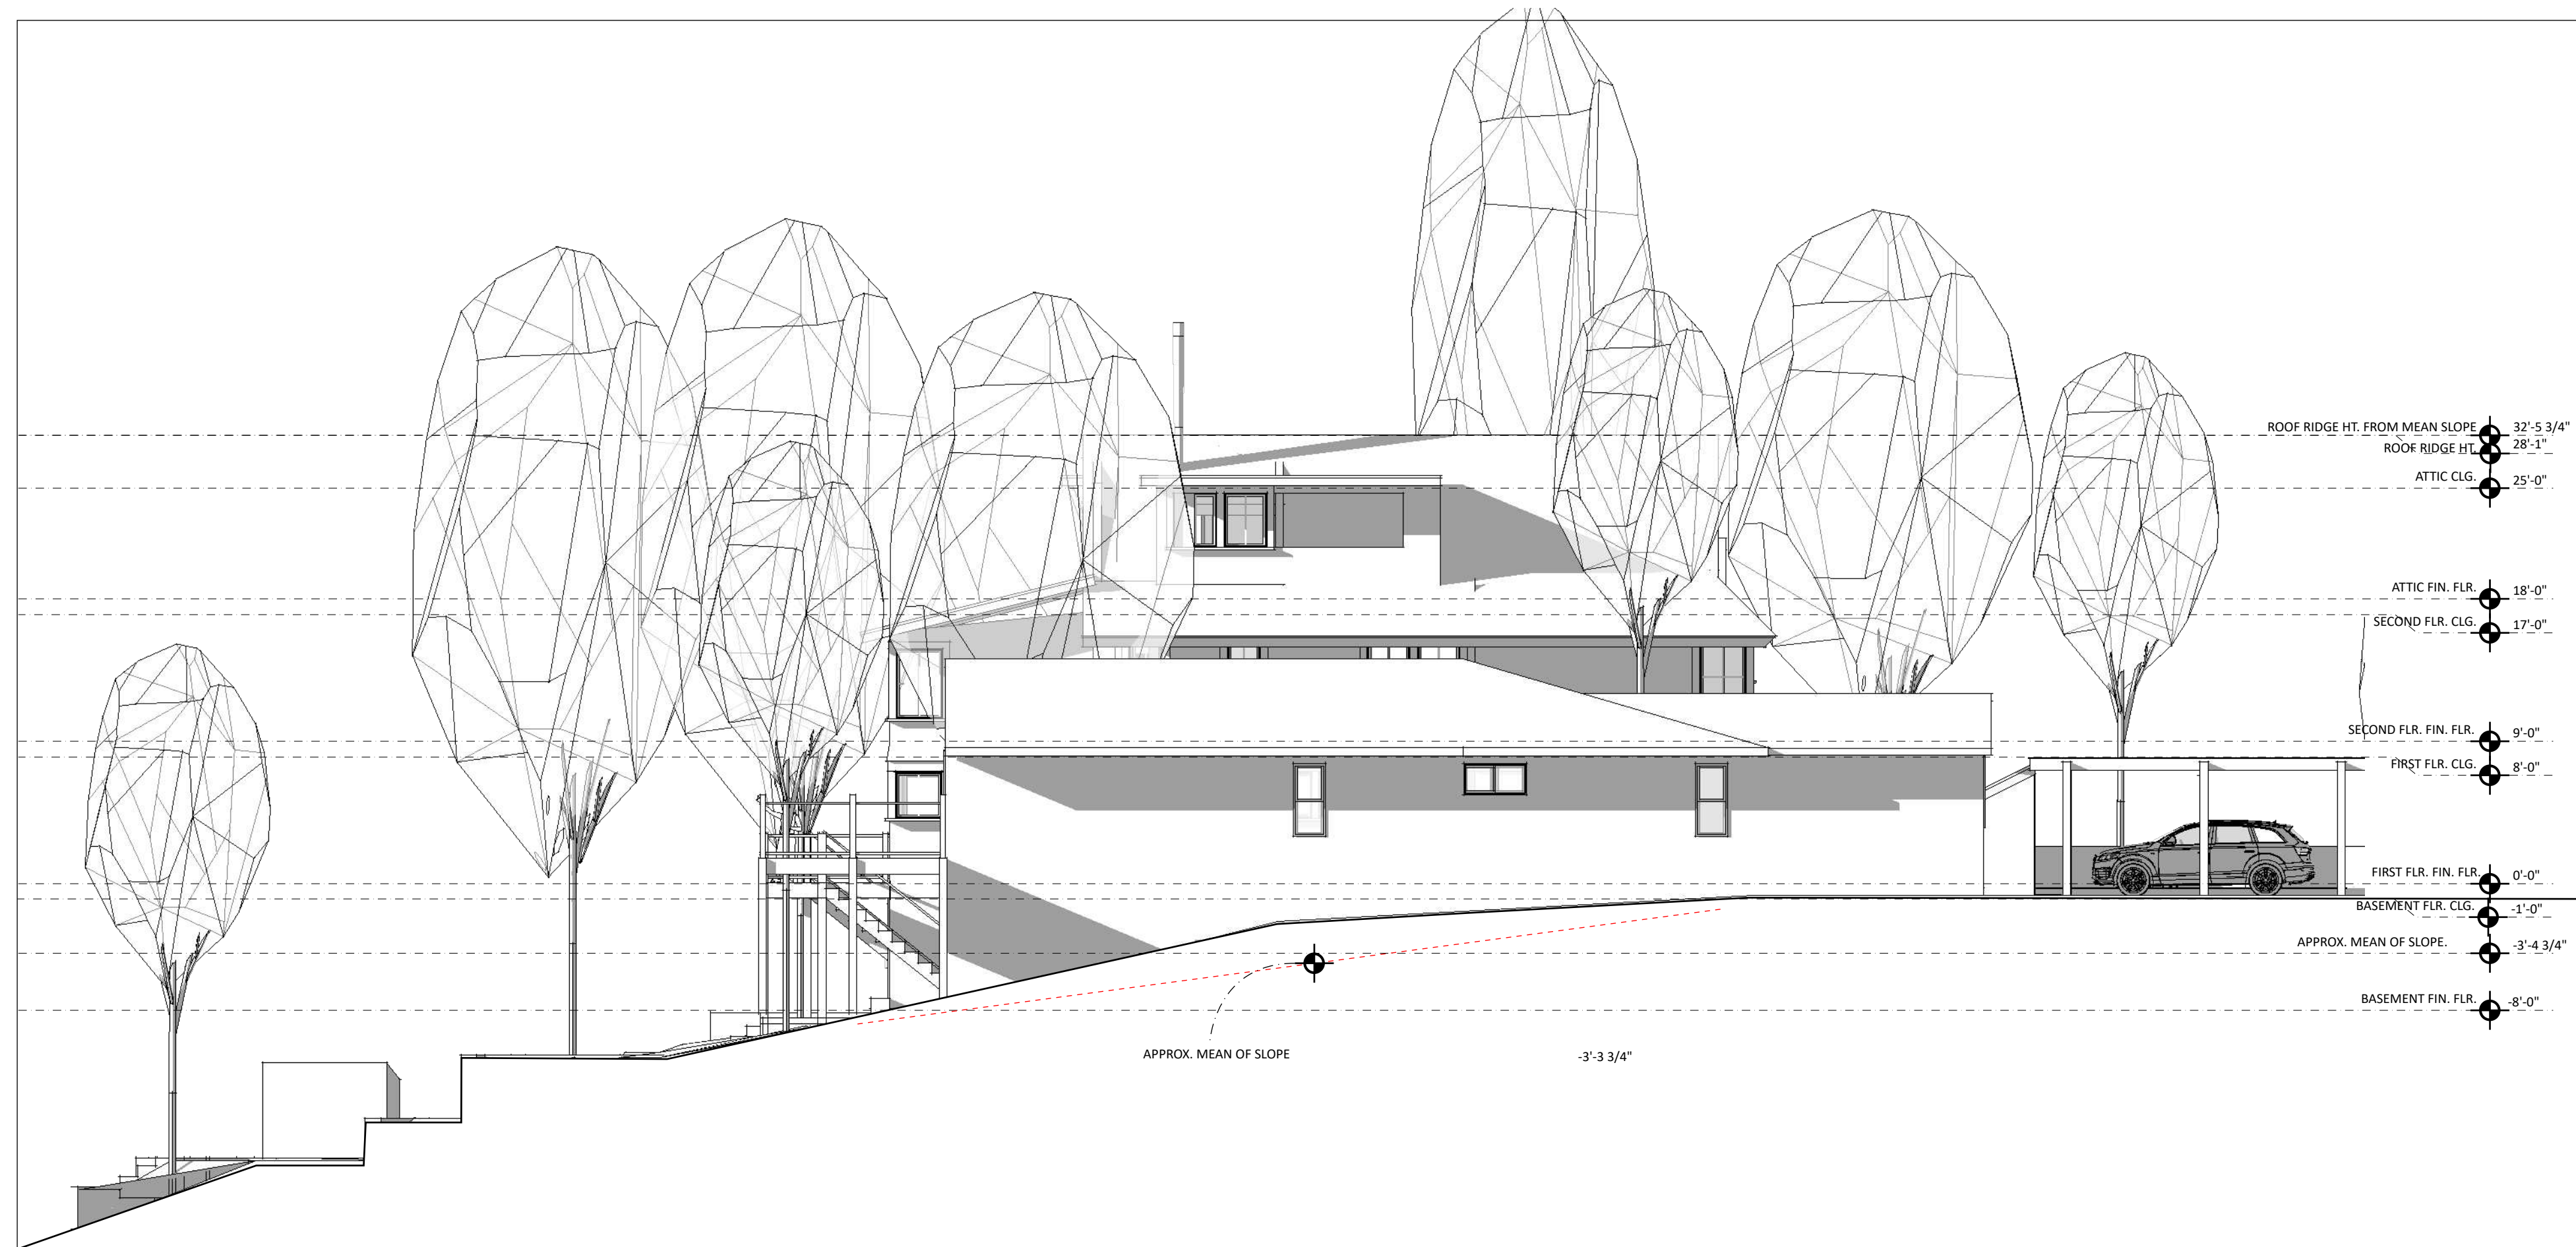

1 N - ELEVATION
SCALE: 1/8" = 1' - 0"



1 E - ELEVATION FROM LAKE
SCALE: 1/8" = 1' - 0"

PROJECT NAME
**LOMBARDI
RESIDENCE**

CLIENT
**MICHAEL + PAIGE LOMBARDI
206 BARTON RD.
STOWE, MA**

PROJECT ADDRESS
**206 BARTON RD.
STOWE, MA**

PROJECT NUMBER
2028

DRAWN BY / CHECKED BY
JL/NK

ISSUE DATE
9.30.2021

PHASE
**PROPOSED CONDITIONS
NOT FOR CONSTRUCTION**

REVISIONS

SHEET TITLE

SHEET