

PROJECT:

STOW

GREAT ROAD/ HUDSON ROAD

DESIGN SUBMISSION:

BID SET

DRAWING TITLE:

ALTERNATIVE 3

PREPARED FOR:



TOWN OF STOW
PLANNING DEPARTMENT
380 GREAT ROAD
STOW, MA 01775

PREPARED BY:



GREEN INTERNATIONAL AFFILIATES, INC.
TRANSPORTATION | STRUCTURAL | WATER RESOURCES | CIVIL/SITE
100 AMES POND DRIVE, SUITE 200, TEWKSBURY, MA 01876
978.923.0400 | www.greenintl.com

SCALE: AS NOTED

DESIGNED BY: SS

DATE: 10/28/22

DRAWN BY: AJ

PROJECT NO. 22094

CHECKED BY: TB

NO.

DATE

REVISIONS

SHEET NO.

1 OF 2

Y:\Shared\Engineering\Projects\2022\2094\DWG\22094_10D5-06_Construction Plans_Planway.plt.dwg Printed: 10/27/2022 4:22 PM



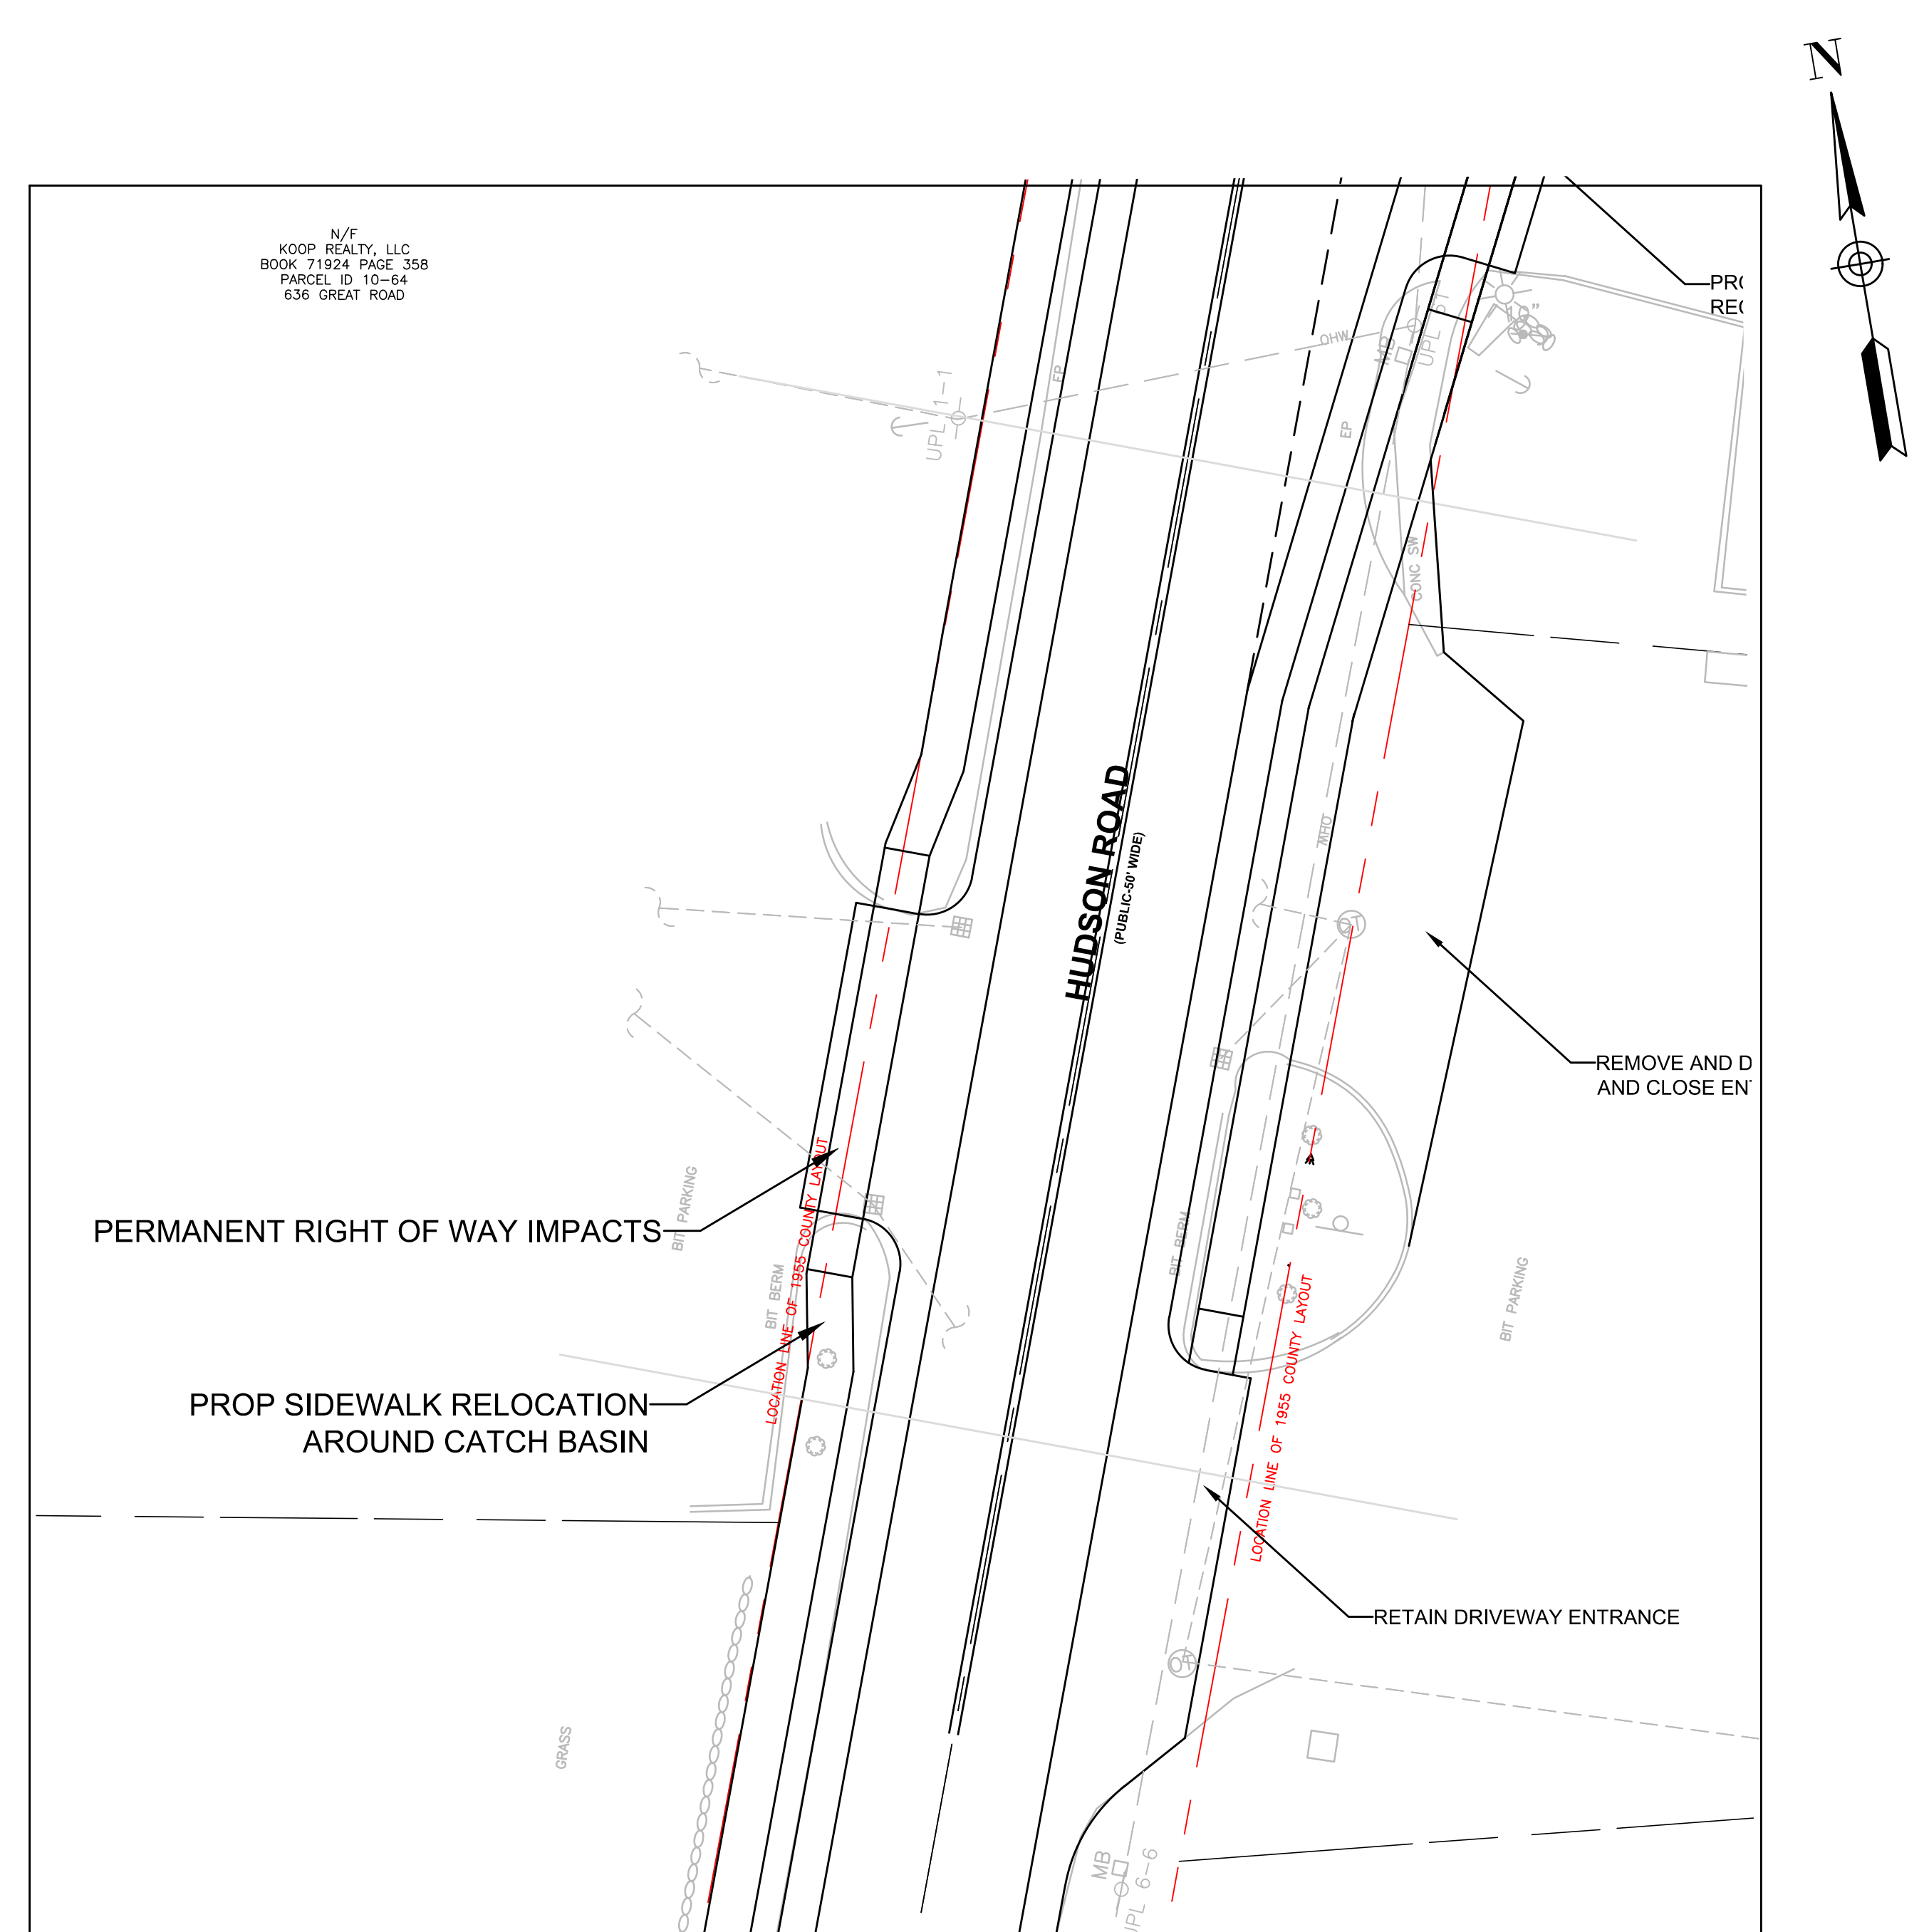


FIGURE 2

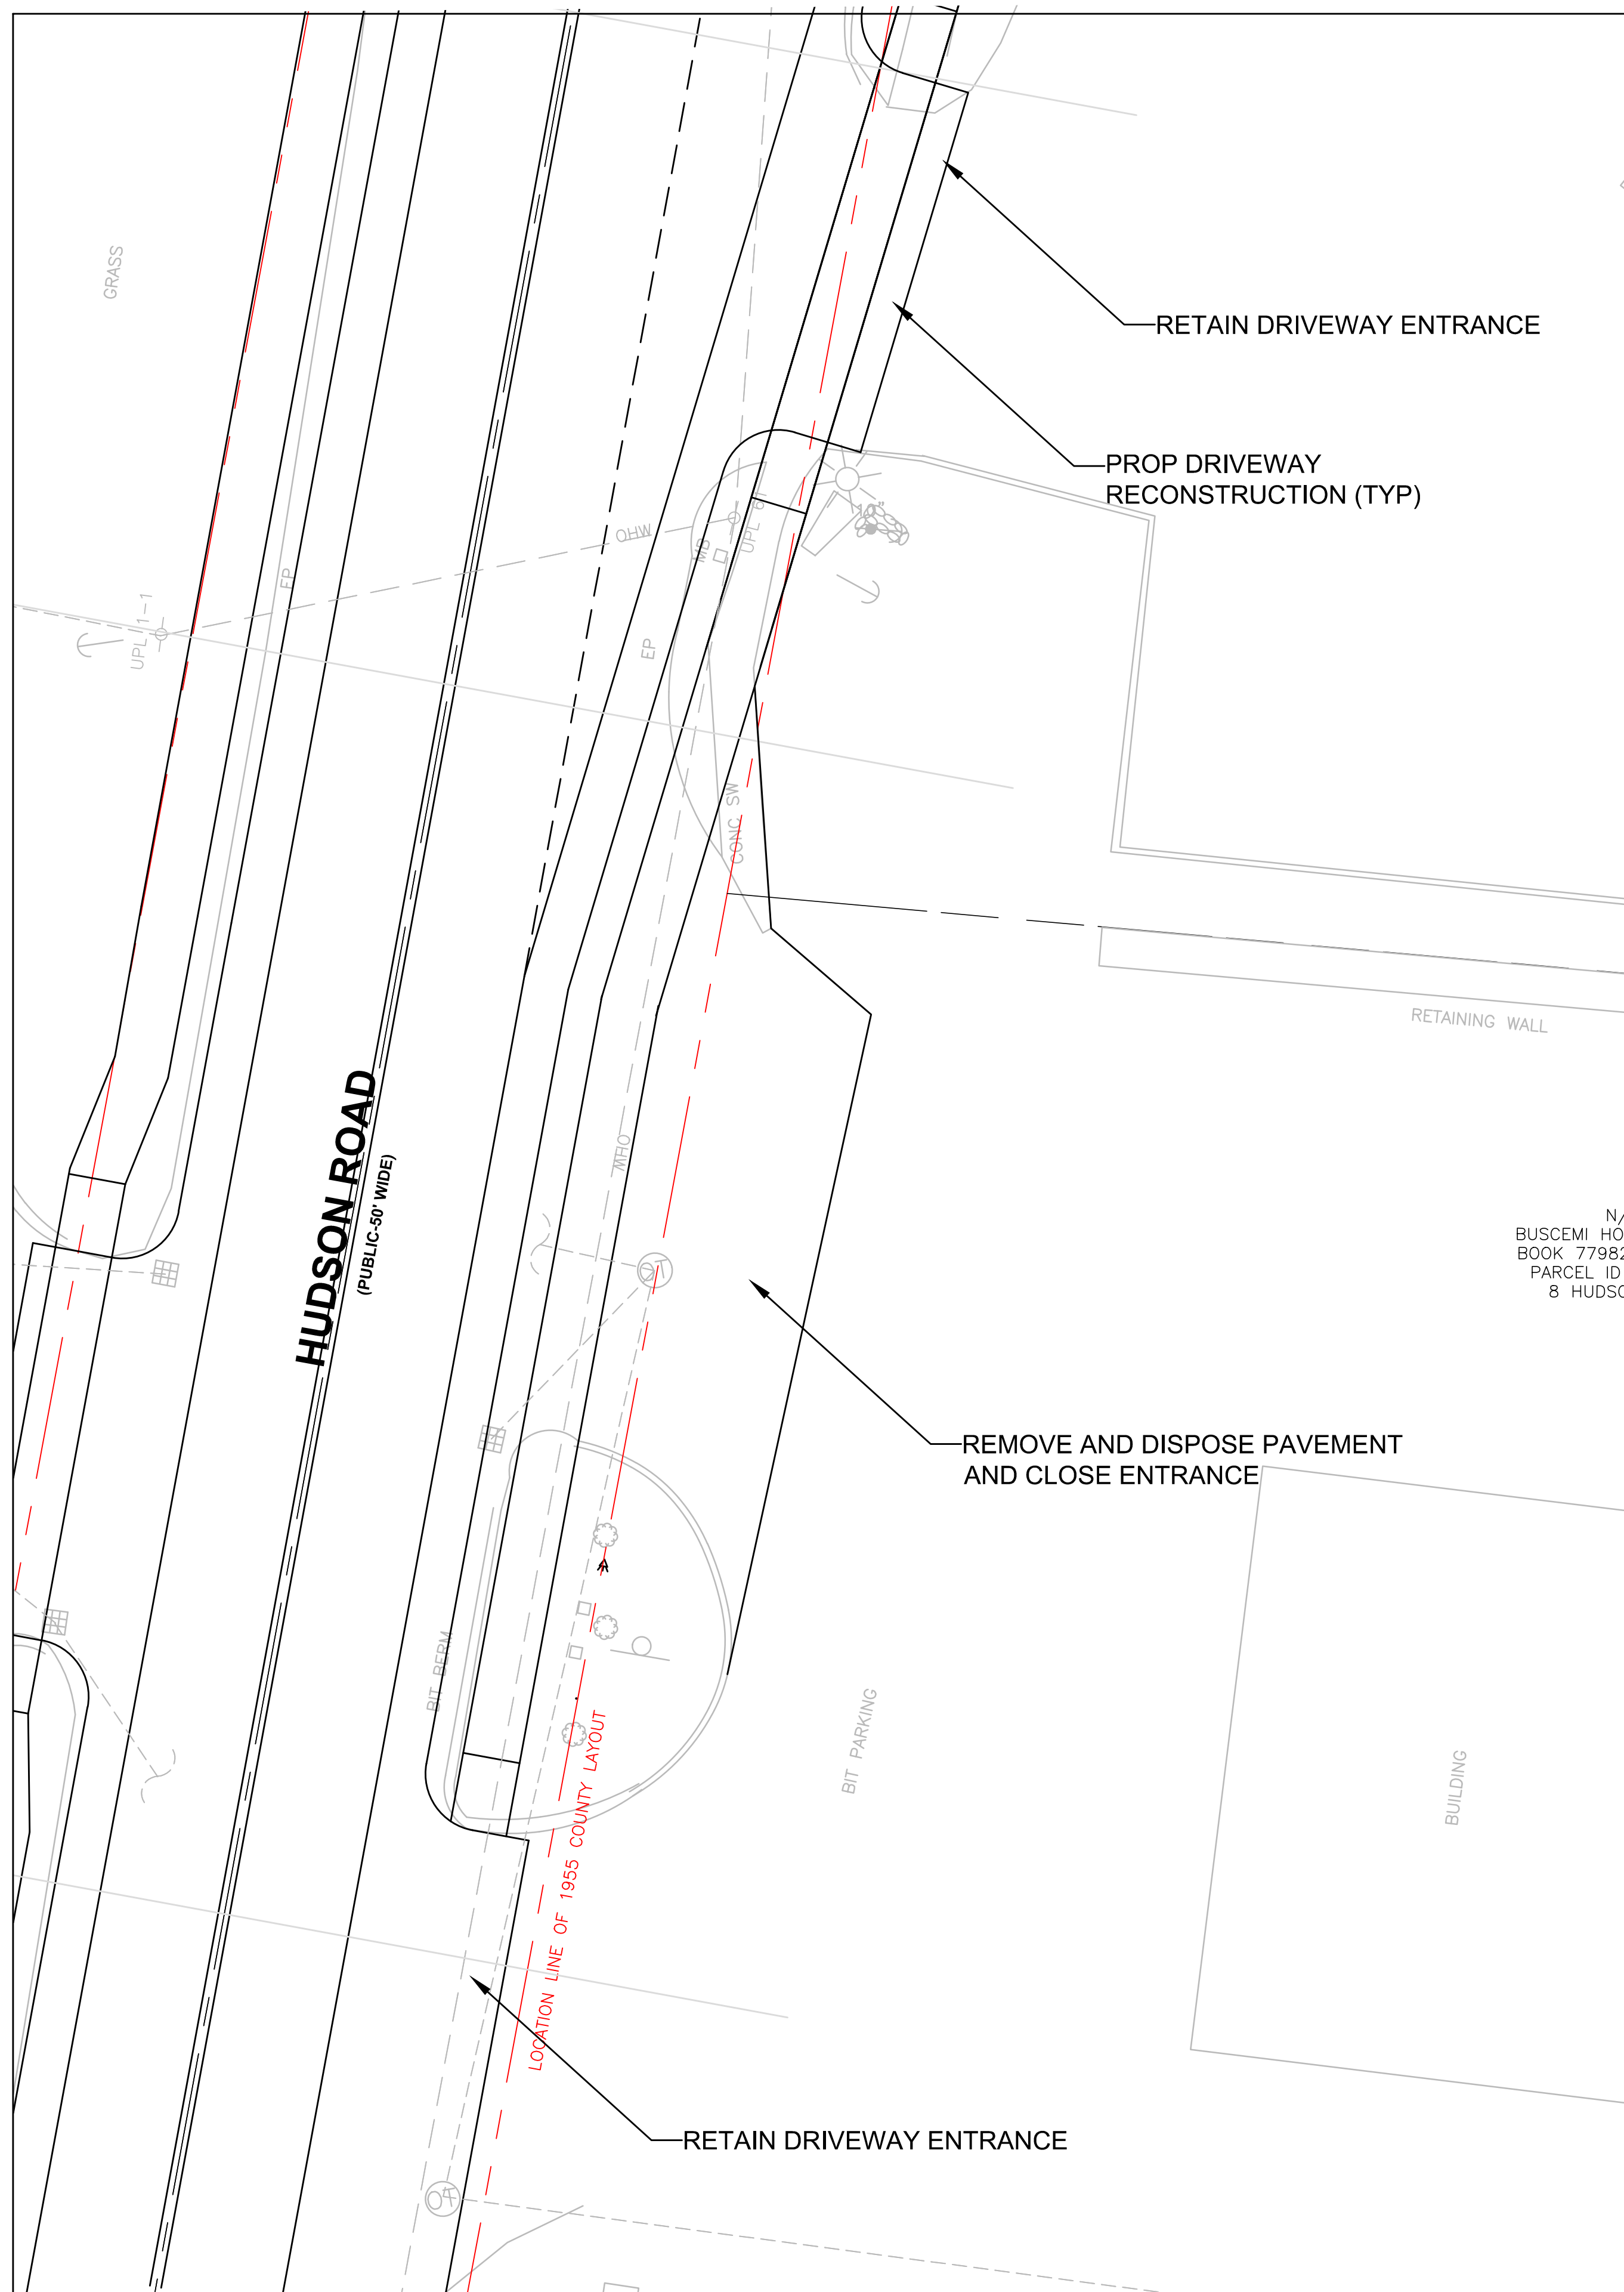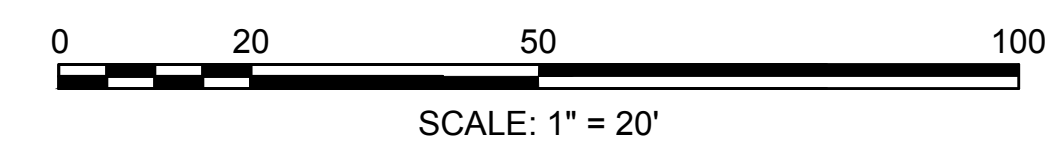

NO.	DATE	REVISIONS

PROJECT: STOW
GREAT ROAD/ HUDSON ROAD

DESIGN SUBMISSION:	BID SET
--------------------	---------

DRAWING TITLE: **ALTERNATIVE 3**

PREPARED FOR:

 TOWN OF STOW
PLANNING DEPARTMENT
380 GREAT ROAD
STOW, MA 01775

PREPARED BY:

 **GREEN INTERNATIONAL AFFILIATES, INC.**
TRANSPORTATION | STRUCTURAL | WATER RESOURCES | CIVIL/SITE

100 AMES POND DRIVE, SUITE 200, TEWKSBURY, MA 01876
978.923.0400 | www.greenintl.com

SCALE: AS NOTED	DESIGNED BY: SS
DATE: 10/28/22	DRAWN BY: AJ
PROJECT NO. 22094	CHECKED BY: TB

SHEET NO.
2 OF 2