

GARY NIXON

# SKETCH PLAN 98 PINE POINT ROAD STOW, MA


SURVEY FOR: GARY NIXON

SCALE 1" = 20' DEC. 6, 2004

PLAN BY:  
INLAND SURVEY, INC. DBA  
ZANCA LAND SURVEYING  
16 GLEASONDALE ROAD SUITE 1-2  
STOW, MASSACHUSETTS 01775  
(978)461-2355 FAX:(978)461-2357.



## PINE POINT ROAD

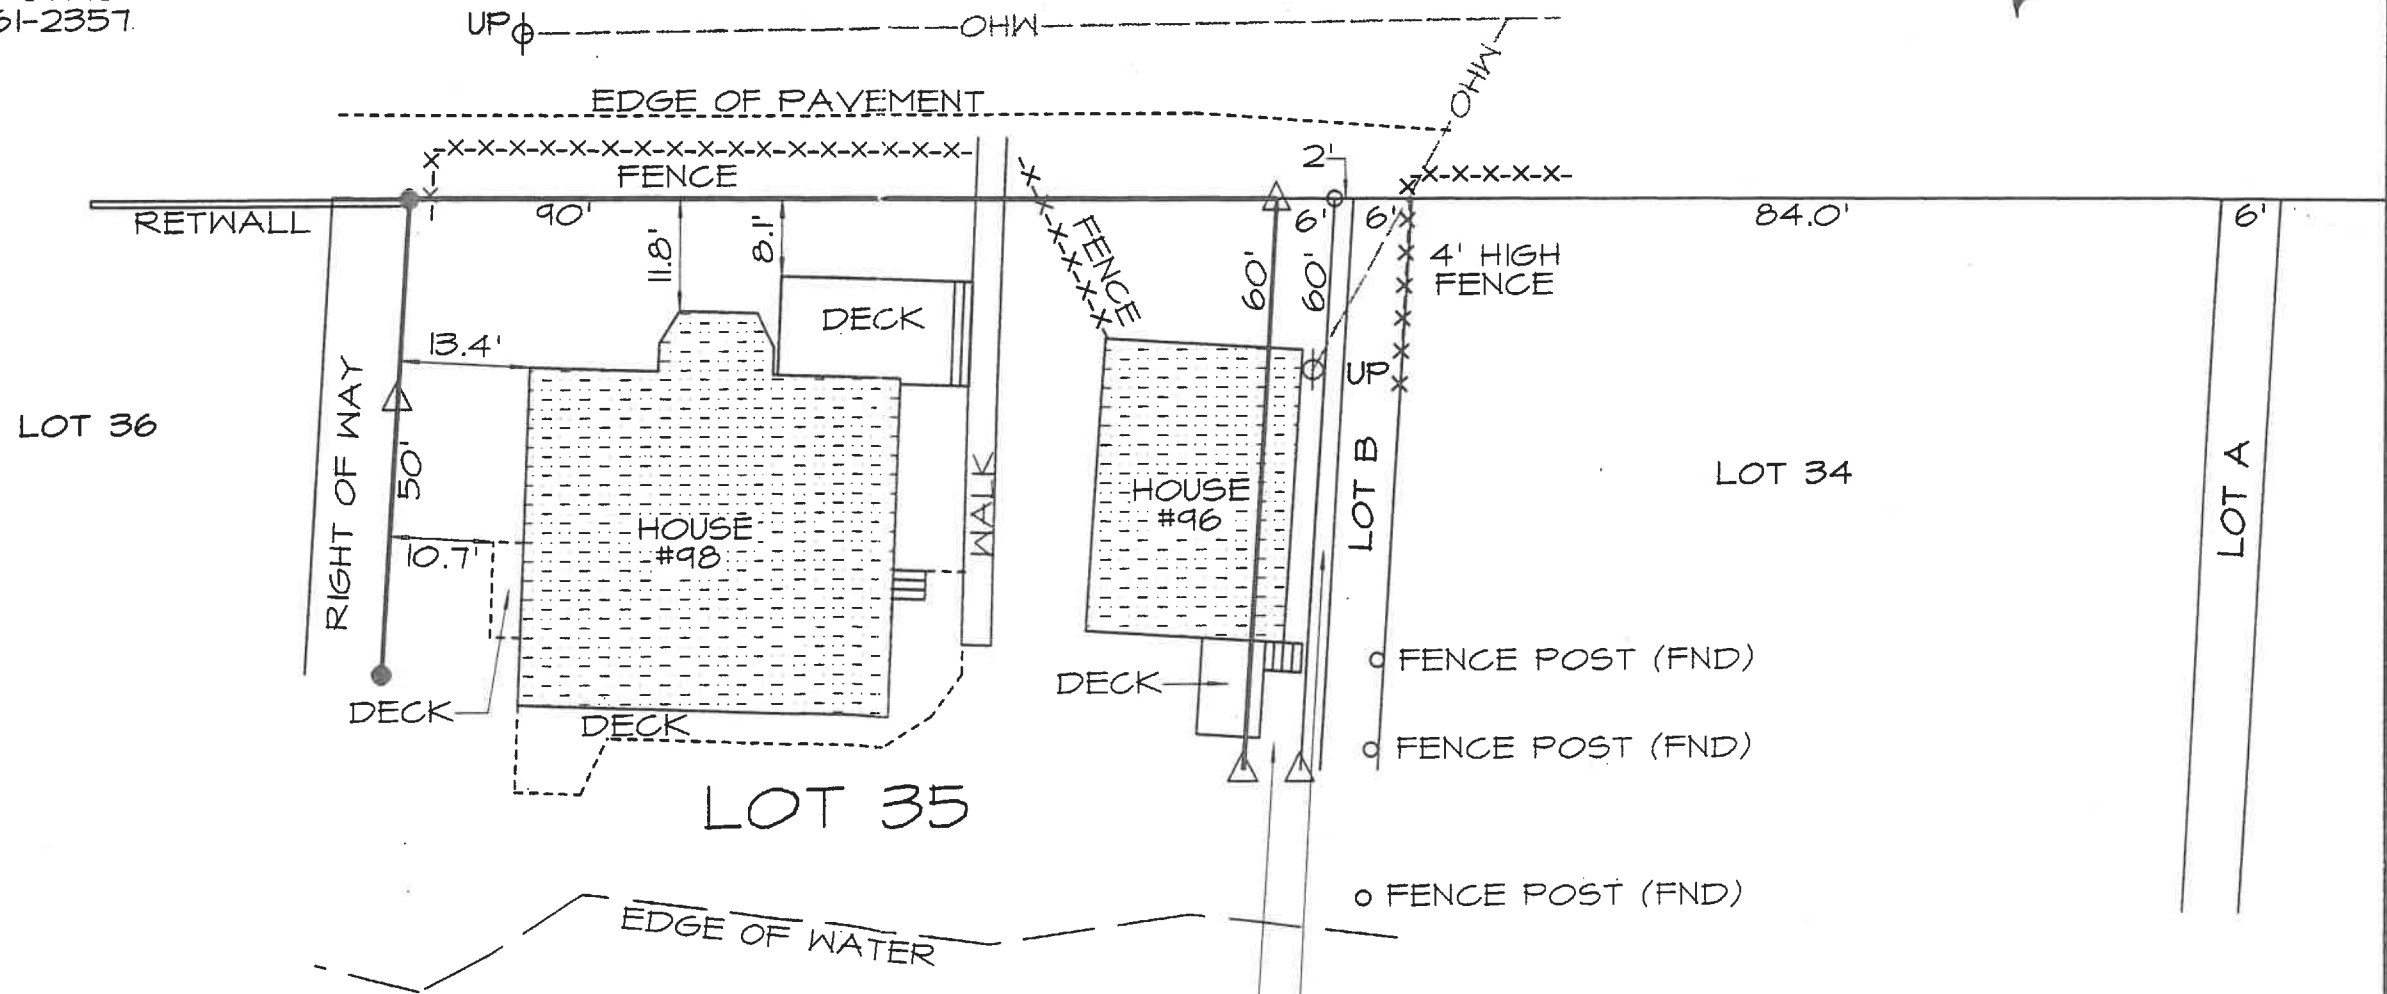

*Susan E. Sullivan*  
12-06-04

DEED REF:  
BOOK 16427 PAGE 121

PLAN REF:  
PLAN NO. 1082 OF 1951  
PLAN NO. 673 OF 1974

- : SET IRON ROD
- △ : SET STAKE AND NAIL
- : SET CAP PLUGGED IN CONCRETE
- φUP: UTILITY POLE

LOT C-1  
LOT C  
N/F KING  
BK 12656 PG 156  
NOTE: TITLE SEARCH REQUIRED.