


STOW

HUDSON STREET NO. 7
1955

SCALE = 1 INCH = 40 FEET

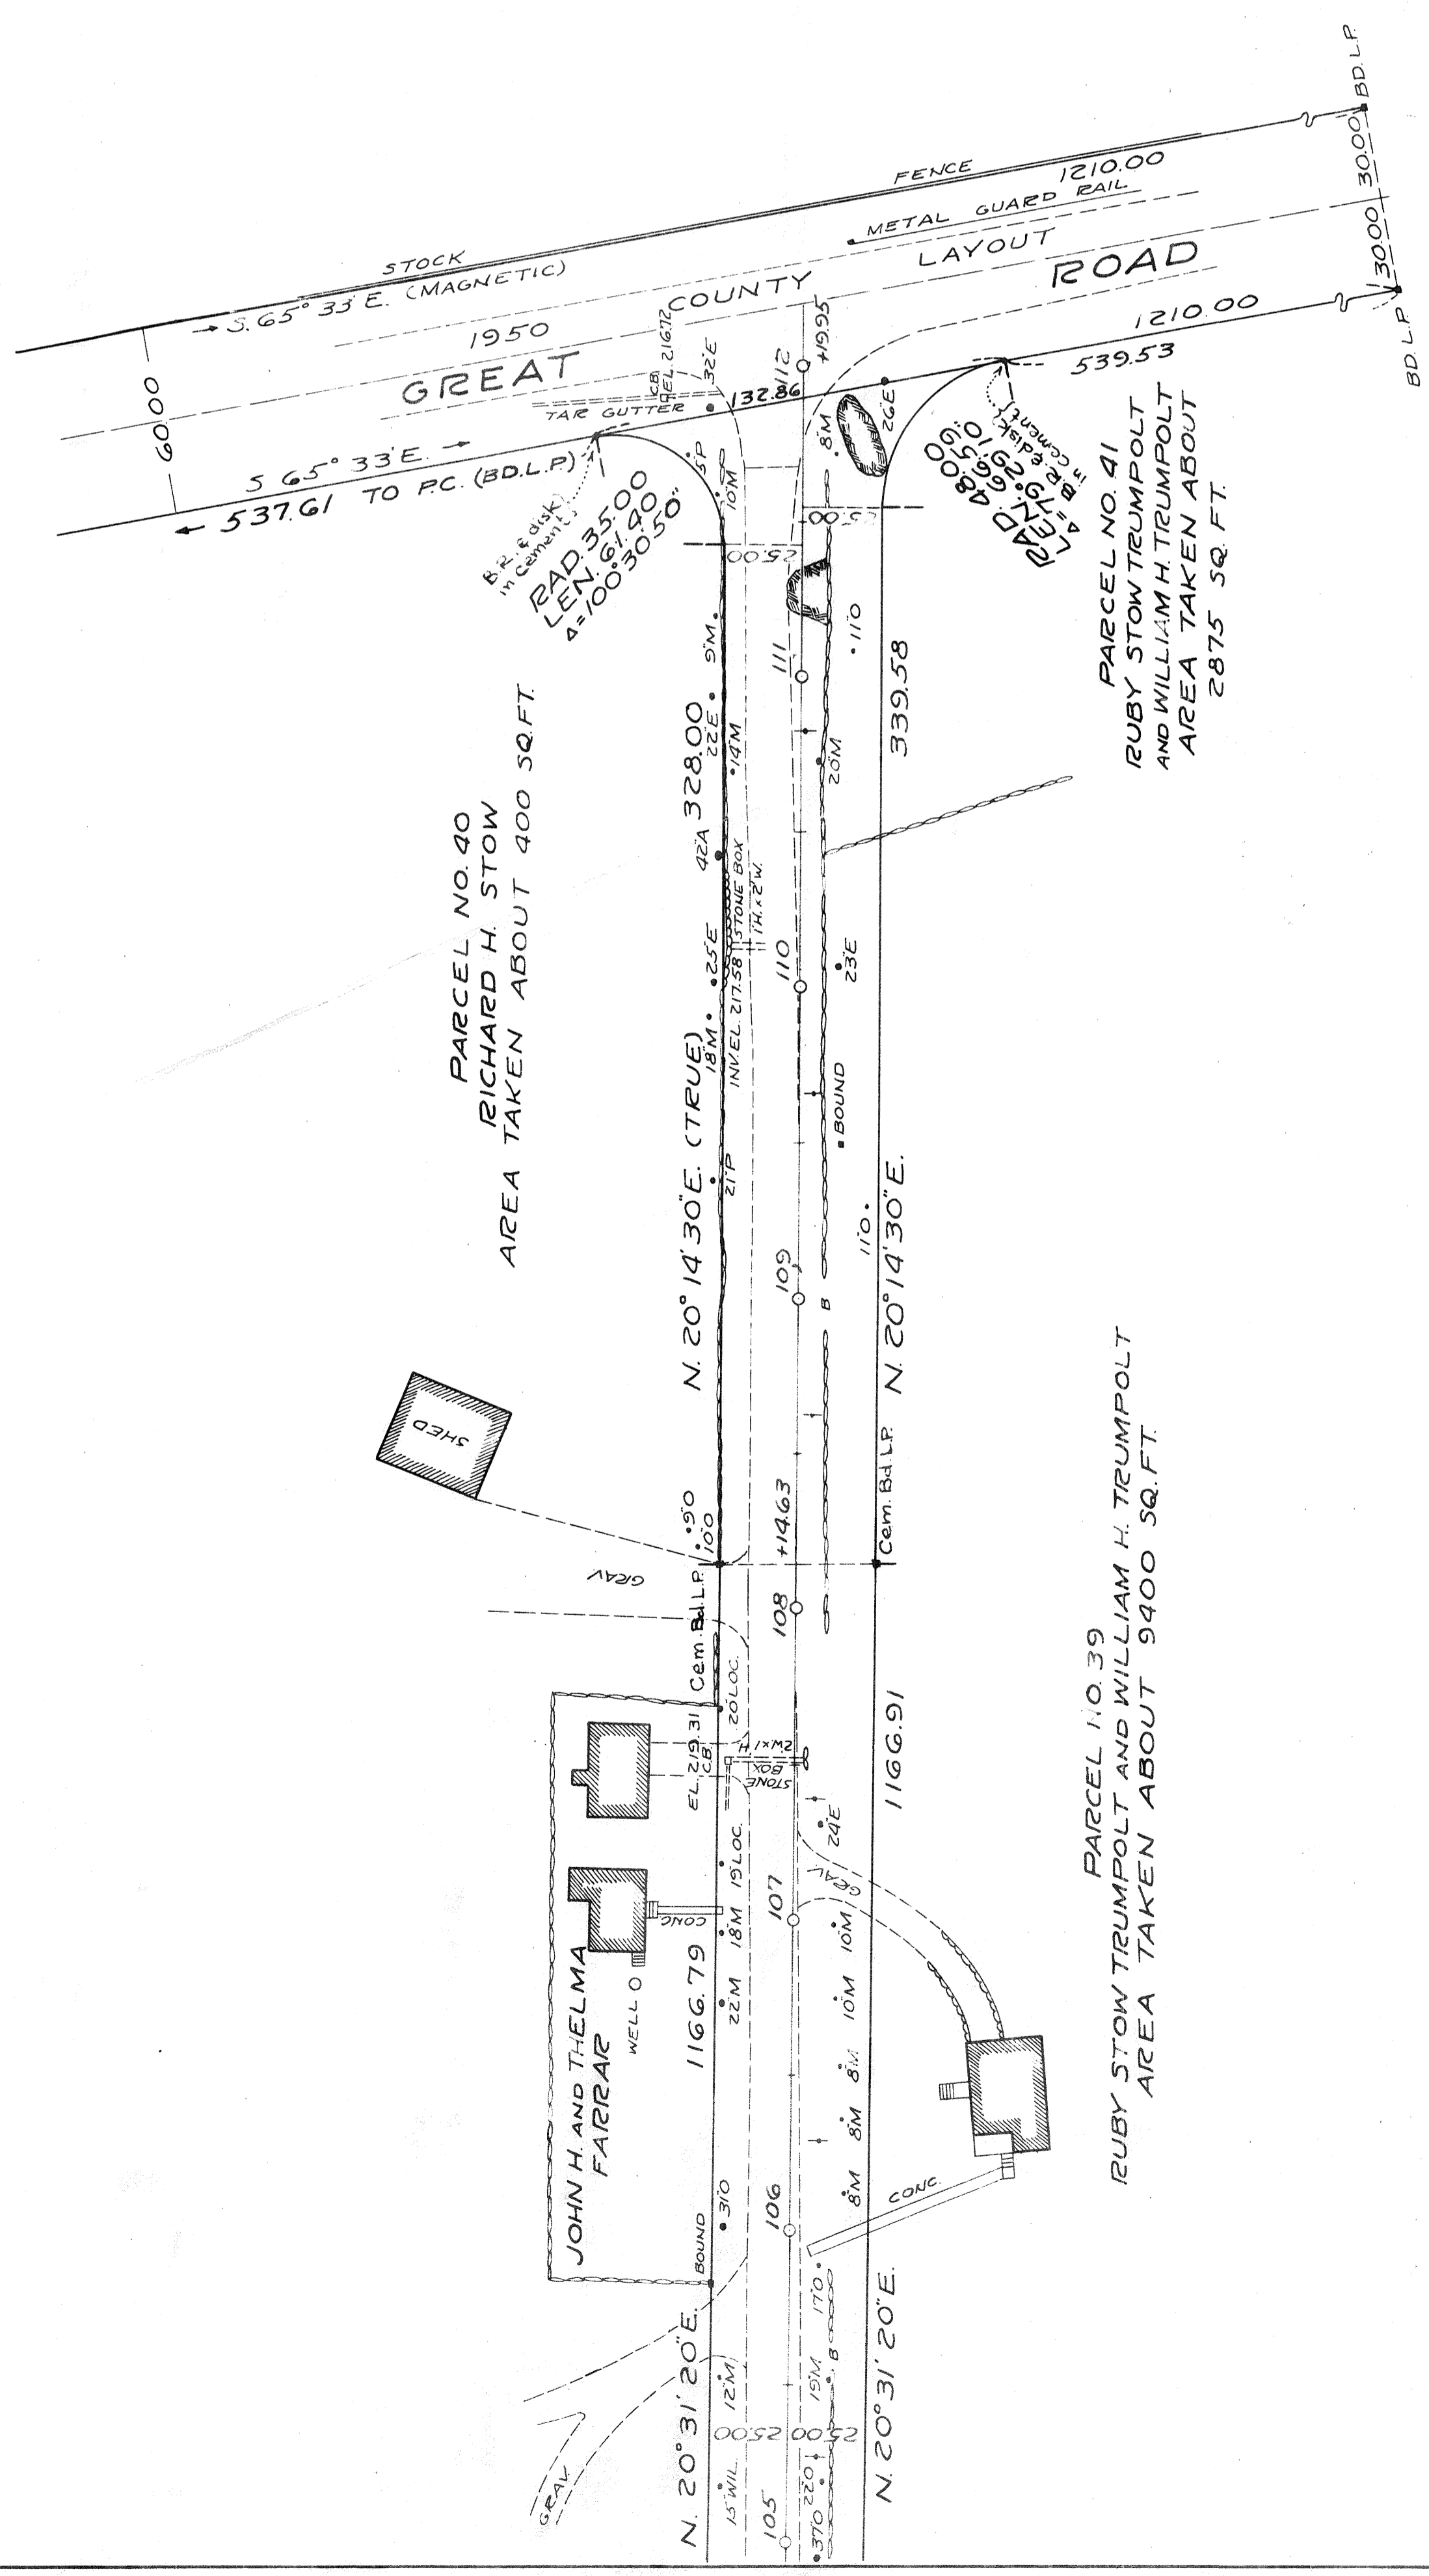

444-9